


DATE	
BY	
SURVEYED	
PLOTTED	
TEMPLATE	
AREAS	CHECKED
AREAS	CHECKED
NO.	

DATE	
BY	
SURVEYED	
PLOTTED	
TEMPLATE	
AREAS	CHECKED
AREAS	CHECKED
NO.	

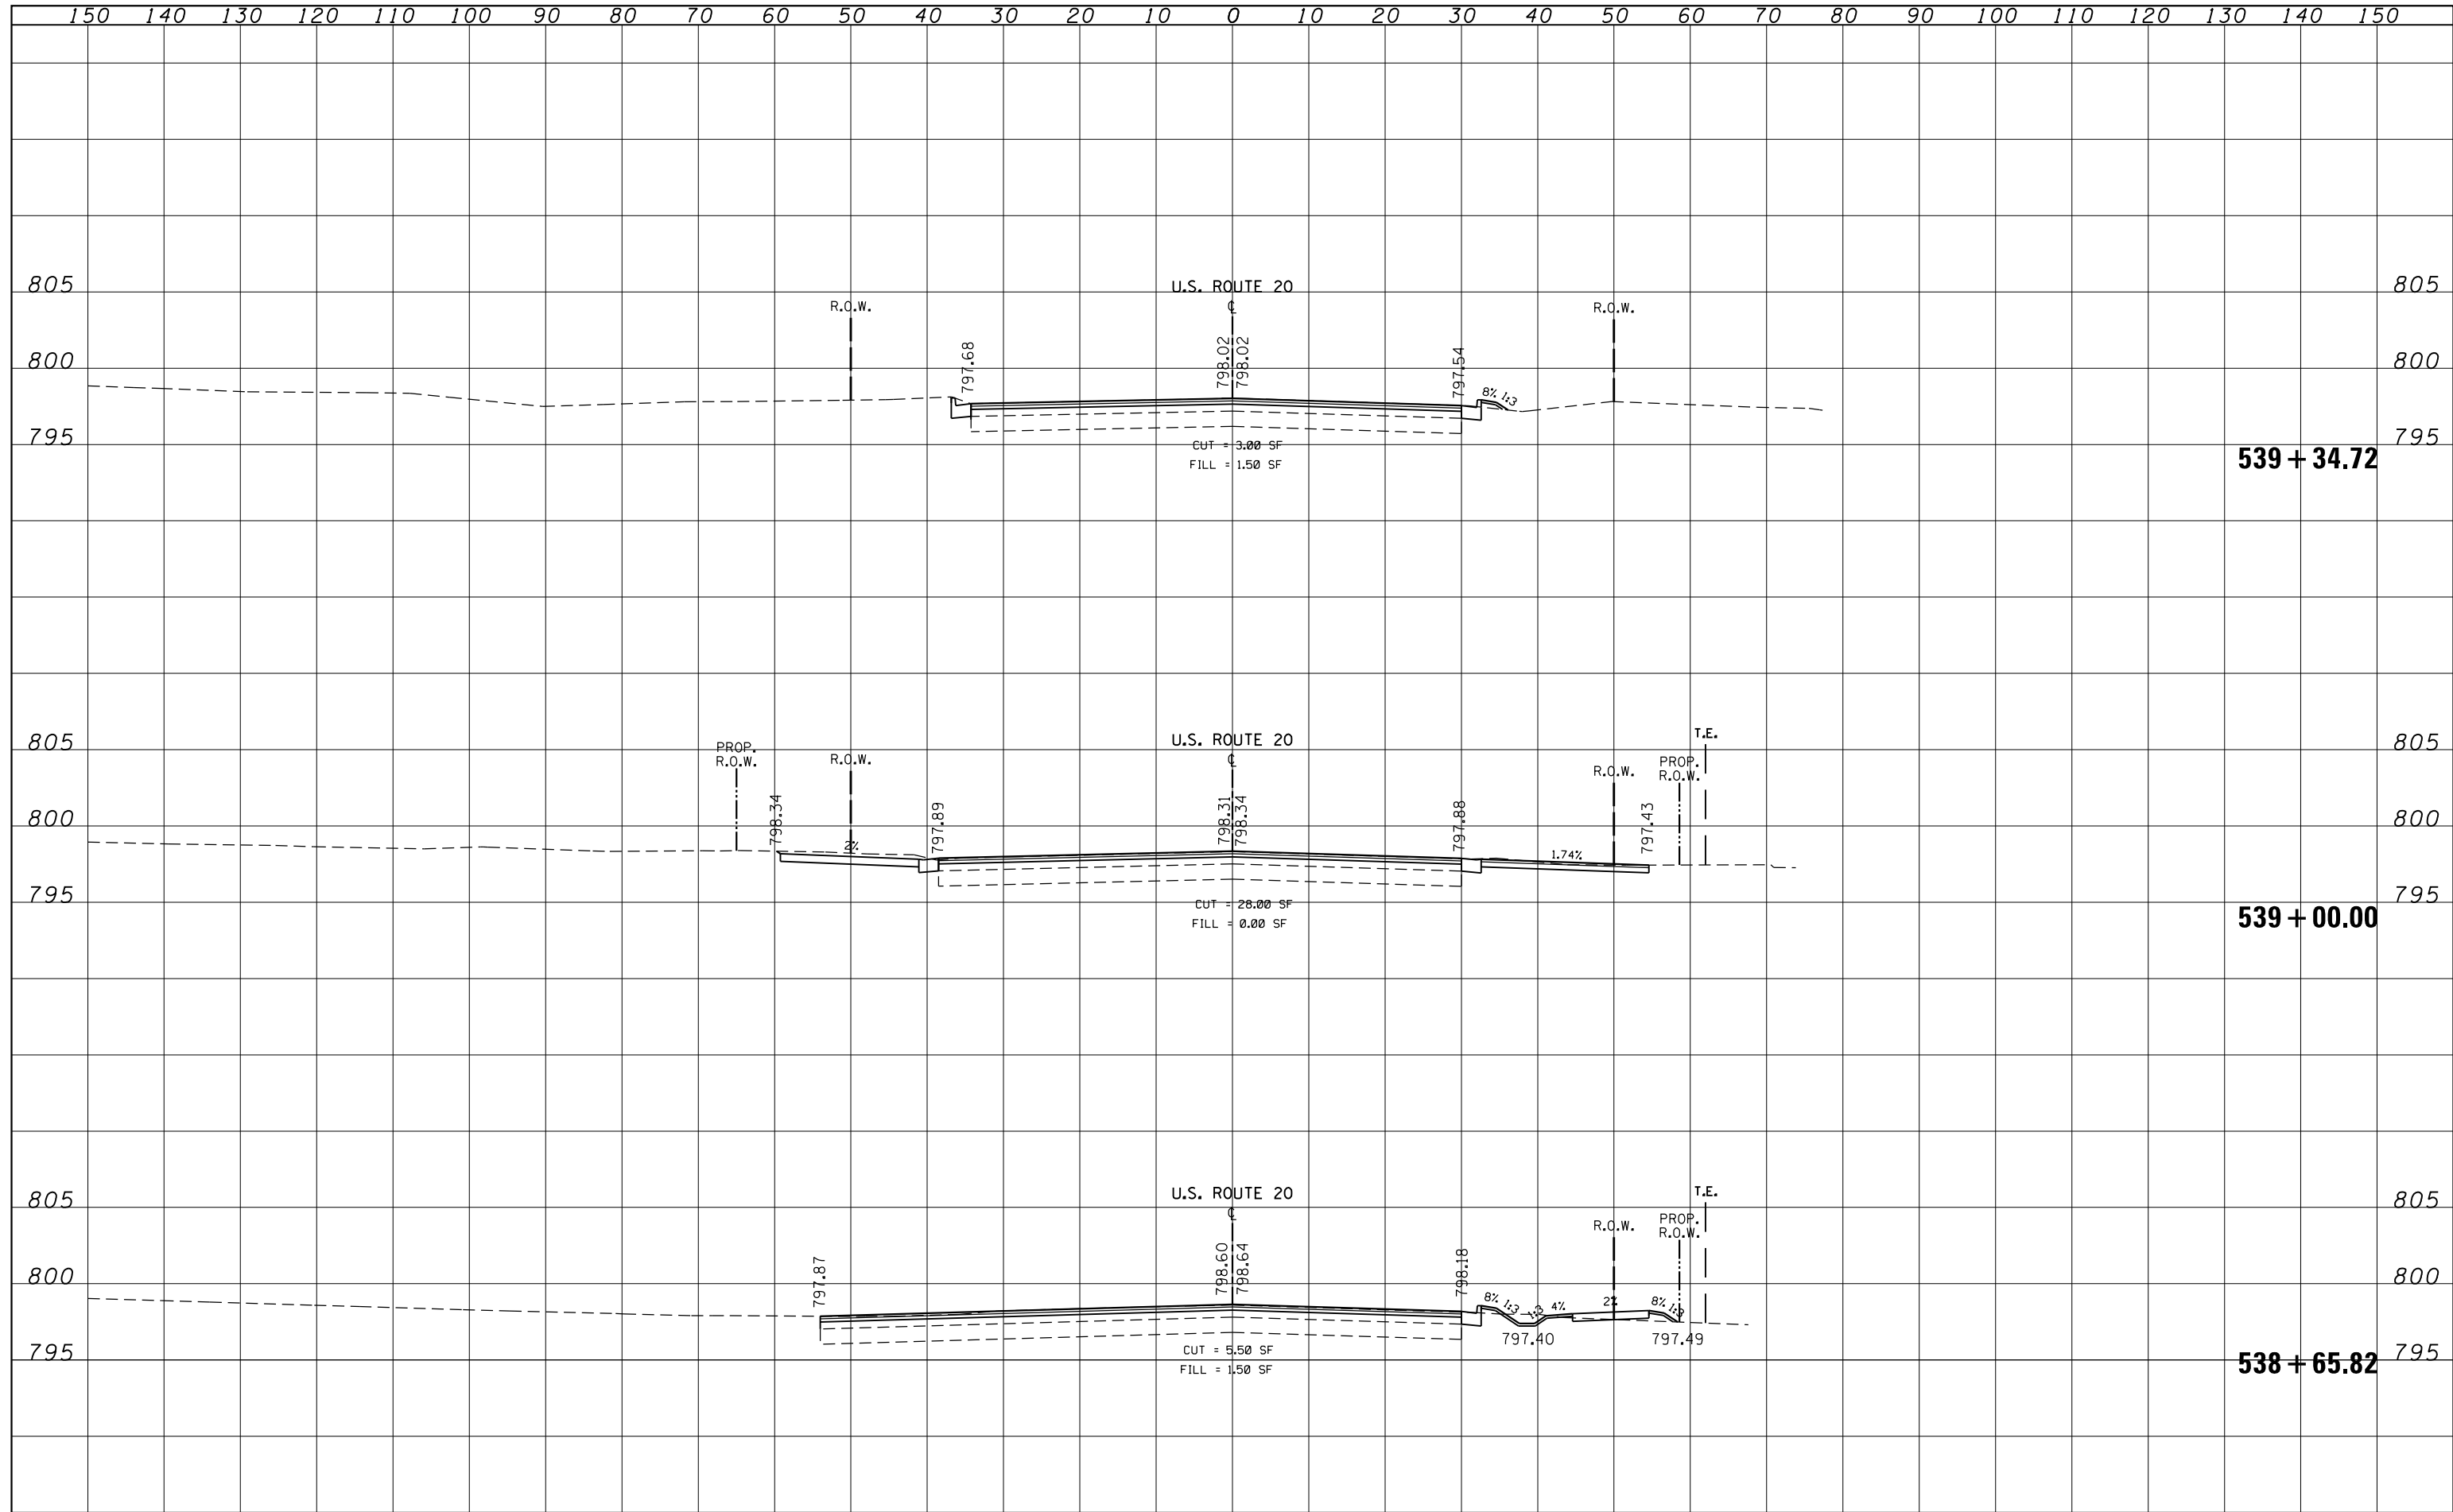

FILE NAME =	USER NAME = galbenjr	DESIGNED -	REVISED -	STATE OF ILLINOIS DEPARTMENT OF TRANSPORTATION	CROSS SECTIONS U.S. ROUTE 20			F.A.P. RTE.	SECTION	COUNTY	TOTAL SHEETS	SHEET NO.
es:\pw\work\pwidot\galbenjr\0304020\PI57408-sh	xsc-US20.dgn	DRAWN -	REVISED -					345	7Y-WRS	COOK	97	96A
MODELNAME	PLOT SCALE = 20.000' / in.	CHECKED -	REVISED -		CONTRACT NO. 60N18			ILLINOIS FED. AID PROJECT				
	PLOT DATE = 4/3/2013	DATE -	REVISED -		SCALE:	SHEET	OF	SHEETS	STA. 538+65.82 TO STA. 539+34.72			