


DATE	
BY	
SAVED SURVEY	
PLANTING	
TEMPLATE	
AREAS	
AREAS CHECKED	
FINAL SURVEY	
NOTE BOOK	
NO.	

DATE	
BY	
ORIGINAL SURVEY	
PLANTING	
TEMPLATE	
AREAS	
AREAS CHECKED	
FINAL SURVEY	
NOTE BOOK	
NO.	

N:\150\2012\2012-001\2012-001-01\150-001-01.dgn  
 3/12/2013 11:46 AM

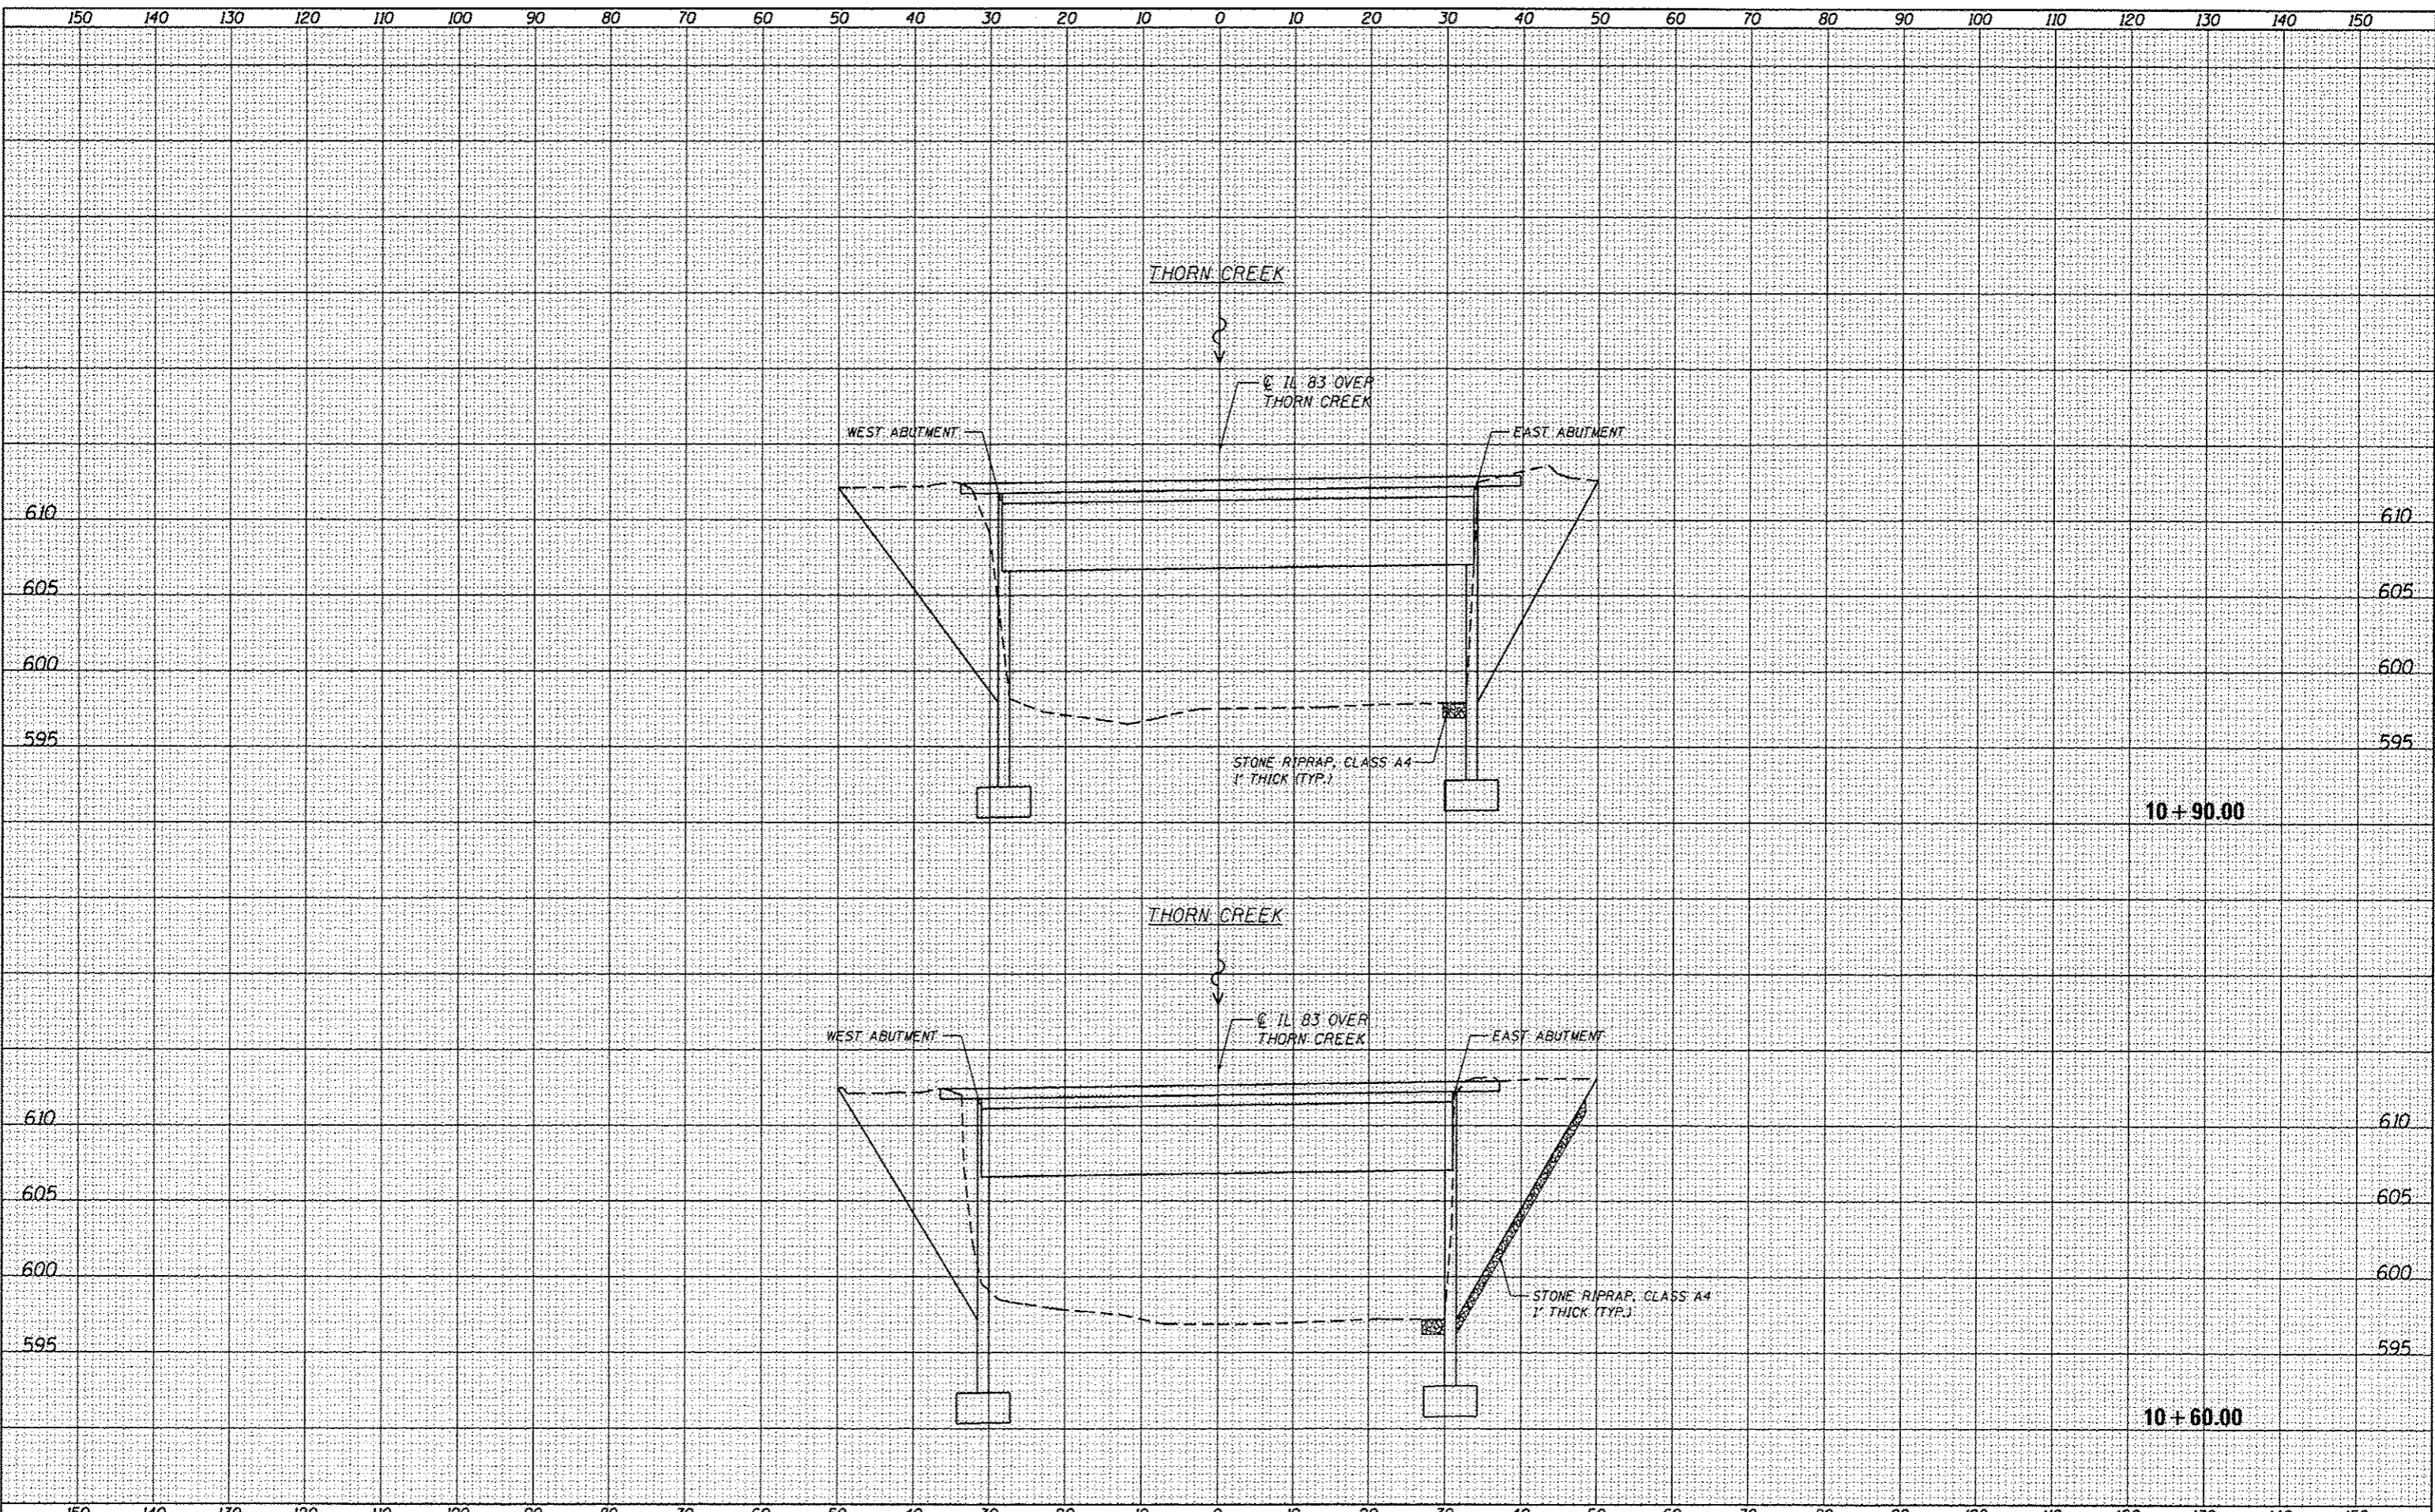

**GRAEF** 5501 W. Higgins Road Suite 280  
Chicago, Illinois 60631  
(773) 399-0112

USER NAME = 1485	DESIGNED - EF	REVISED -
	DRAWN - EF	REVISED -
PLLOT SCALE = 20.0000' / 1" =	CHECKED - RS	REVISED -
PLLOT DATE = 3/12/2013	DATE - 03/20/2013	REVISED -

**STATE OF ILLINOIS  
DEPARTMENT OF TRANSPORTATION**

**COOK & WILL COUNTY RIP RAP IMPROVEMENTS**  
**SN 016-0623 VINCENNES ROAD OVER THORN CREEK - CROSS SECTIONS**

SCALE: SHEET 1 OF 1 SHEETS STA. 10+60.00 TO STA. 10+90.00

F.A. RTE.	SECTION	COUNTY	TOTAL SHEETS	SHEET NO.
	2012-007 1	COOK/WILL	38	10
VARIOUS ROUTES			CONTRACT NO. 60T53	
ILLINOIS FED. AID PROJECT				