


DATE: _____
 BY: _____
 CHECKED: _____
 DESIGNED: _____
 DRAWN: _____
 PLOTTED: _____
 SURVEYED: _____
 FINAL SURVEY: _____
 NOTE BOOK: _____
 TEMPLATE: _____
 AREAS: _____
 MEAS CHECKED: _____

DATE: _____
 BY: _____
 CHECKED: _____
 DESIGNED: _____
 DRAWN: _____
 PLOTTED: _____
 SURVEYED: _____
 ORIGINAL SURVEY: _____
 NOTE BOOK: _____
 TEMPLATE: _____
 AREAS: _____
 MEAS CHECKED: _____

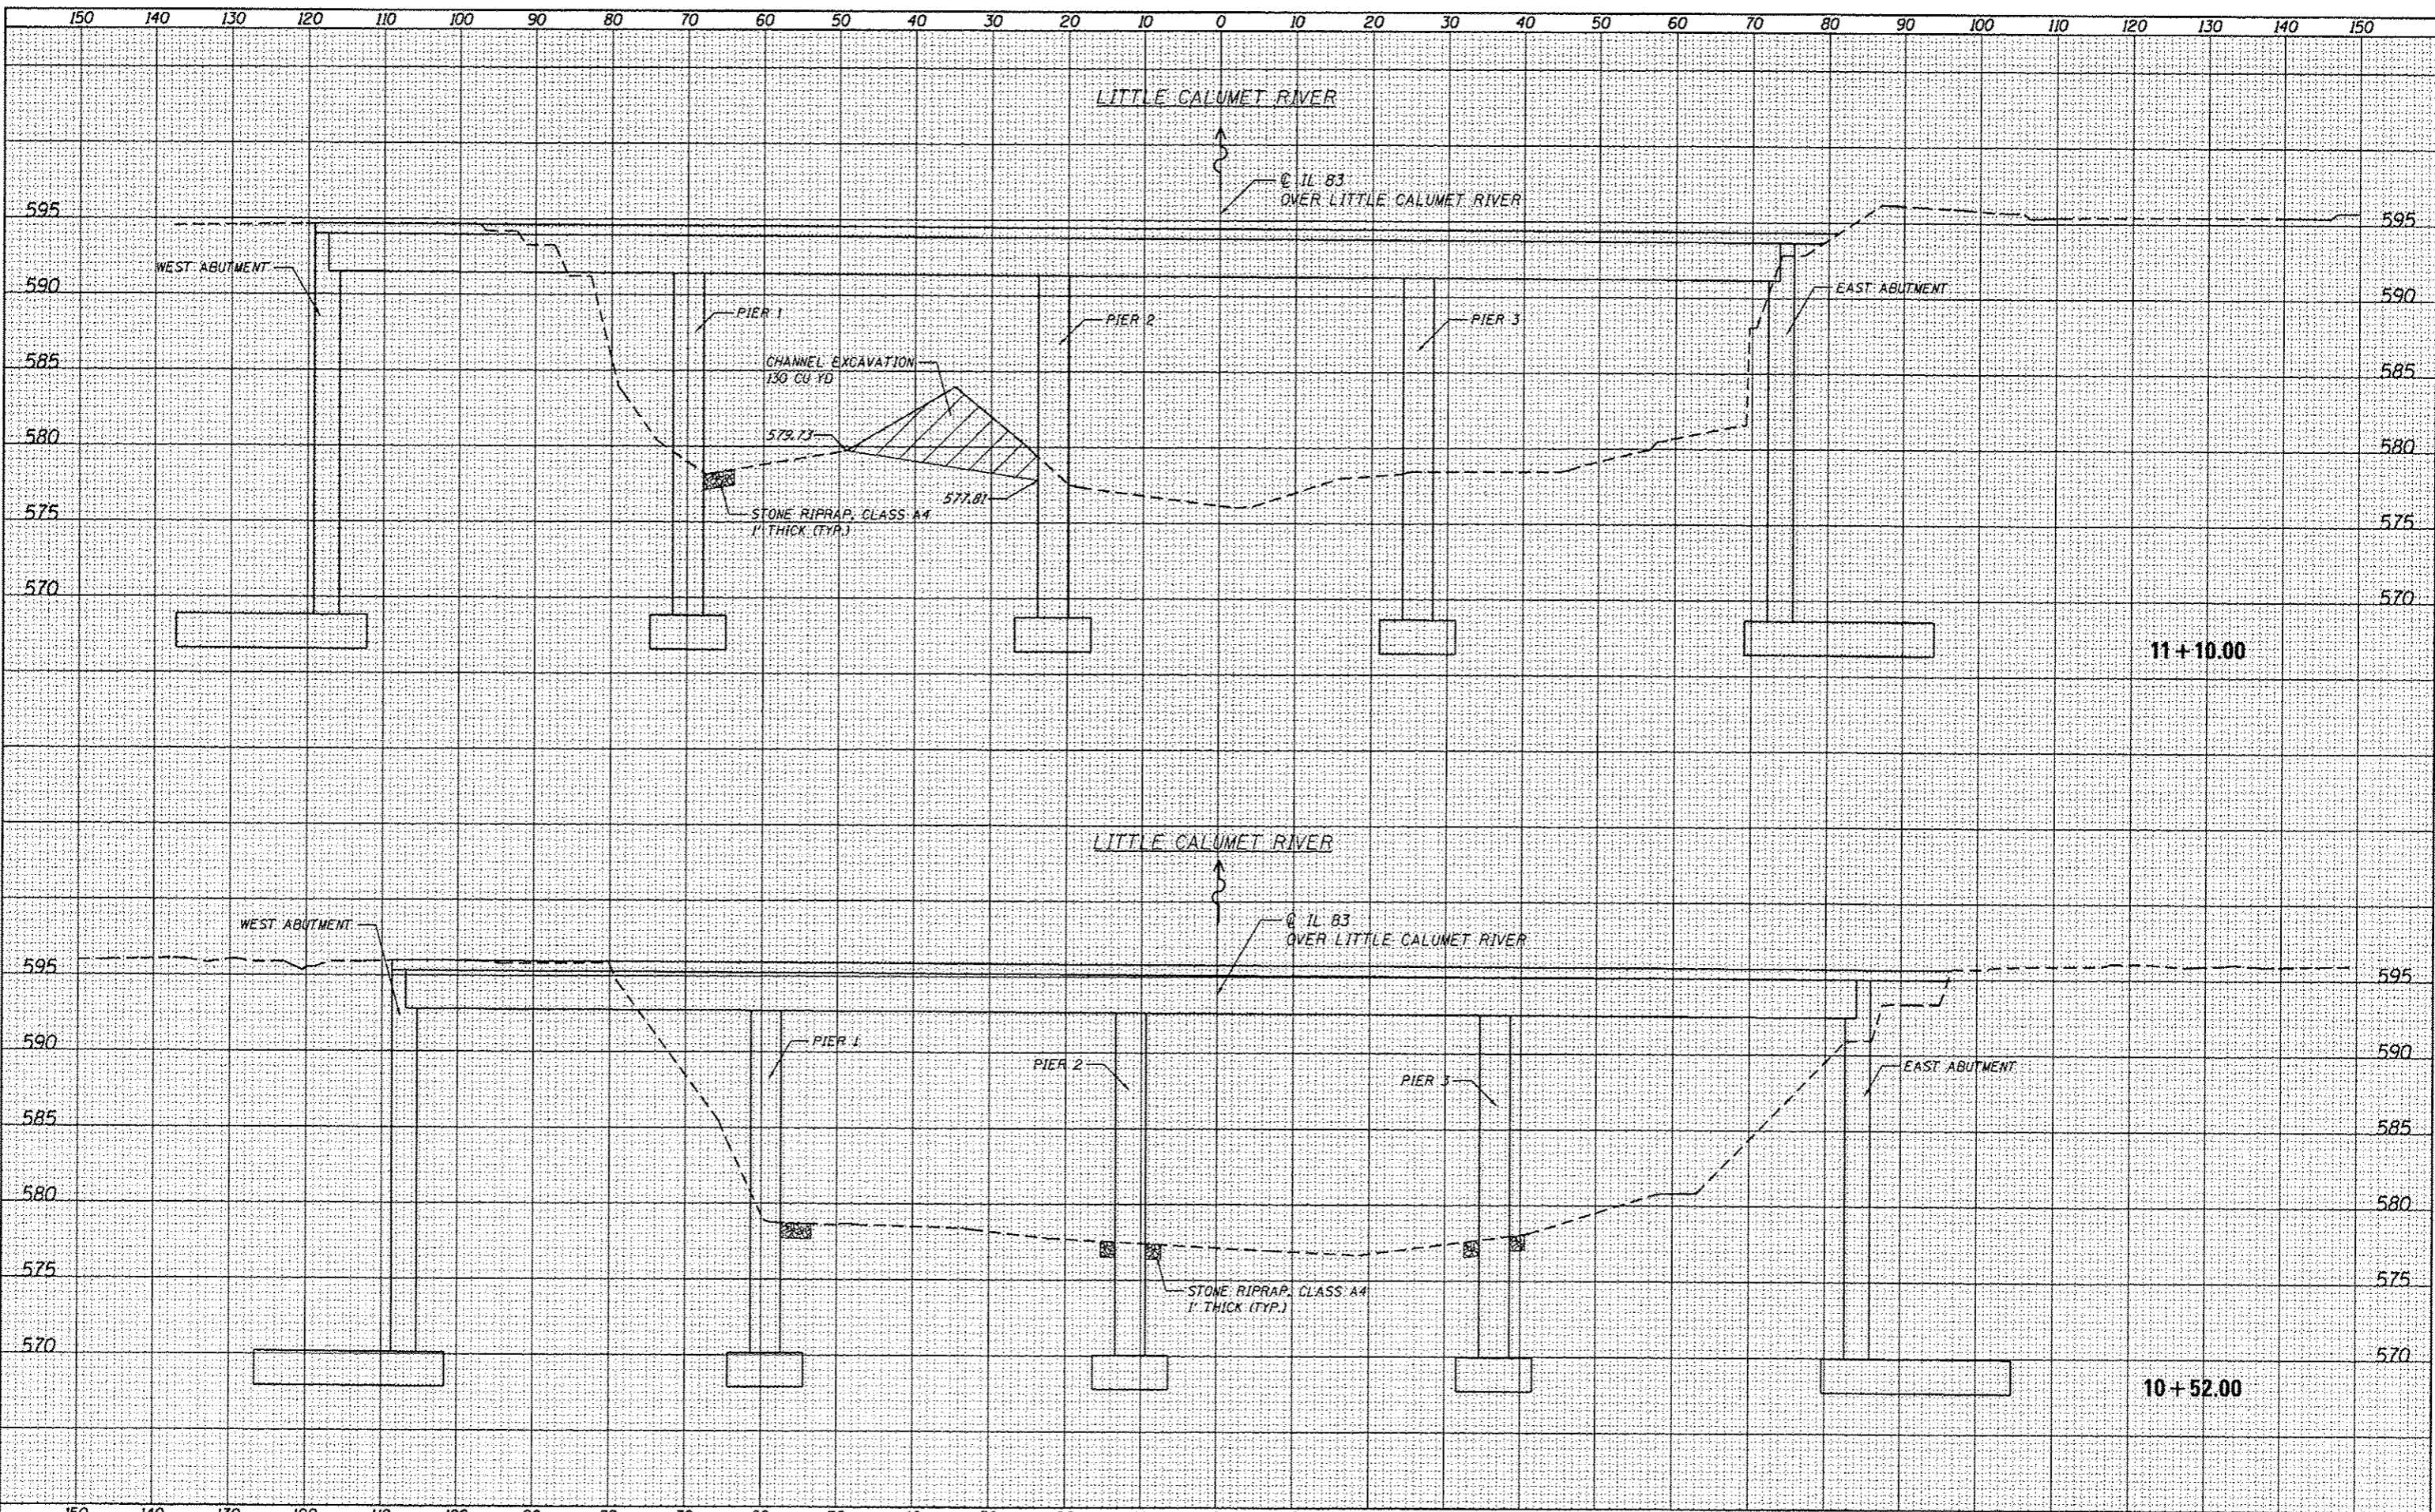

DATE: 3/12/2013
 BY: [Signature]
 CHECKED: [Signature]
 DESIGNED: [Signature]
 DRAWN: [Signature]
 PLOTTED: [Signature]
 SURVEYED: [Signature]
 ORIGINAL SURVEY: [Signature]
 NOTE BOOK: [Signature]
 TEMPLATE: [Signature]
 AREAS: [Signature]
 MEAS CHECKED: [Signature]

GRÖEF
 8501 W. Higgins Road Suite 280
 Chicago, Illinois 60631
 (773) 399-0112

USER NAME = 1485	DESIGNED - EF	REVISED -
PLOT SCALE = 20.0000' / 1"	DRAWN - EF	REVISED -
PLOT DATE = 3/12/2013	CHECKED - RS	REVISED -
	DATE - 03/20/2013	REVISED -

**STATE OF ILLINOIS
 DEPARTMENT OF TRANSPORTATION**

**COOK & WILL COUNTY RIP RAP IMPROVEMENTS
 SN 016-0954 IL 83 AT LITTLE CAL RIVER - CROSS SECTIONS**

SCALE: _____ SHEET 1 OF 1 SHEETS STA. 10+52.00 TO STA. 11+10.00

F.A. RTE.	SECTION	COUNTY	TOTAL SHEETS	SHEET NO.
•	2012-007 I	COOK/WILL	38	13
• VARIOUS ROUTES			CONTRACT NO. 60T53	
ILLINOIS FED. AID PROJECT				