


DATE	
BY	
FINISHED	
SURVEYED	
PLOTTED	
TEMPERATURE	
NOTE BOOK	
NO.	

DATE	
BY	
ORIGINAL	
SURVEYED	
PLOTTED	
TEMPERATURE	
NOTE BOOK	
NO.	

H:\J082\2013\2013-02-25\CAO\Site\dmr\02153-00000-02153-02153-00000
 3/2/2013 11:22:13 AM

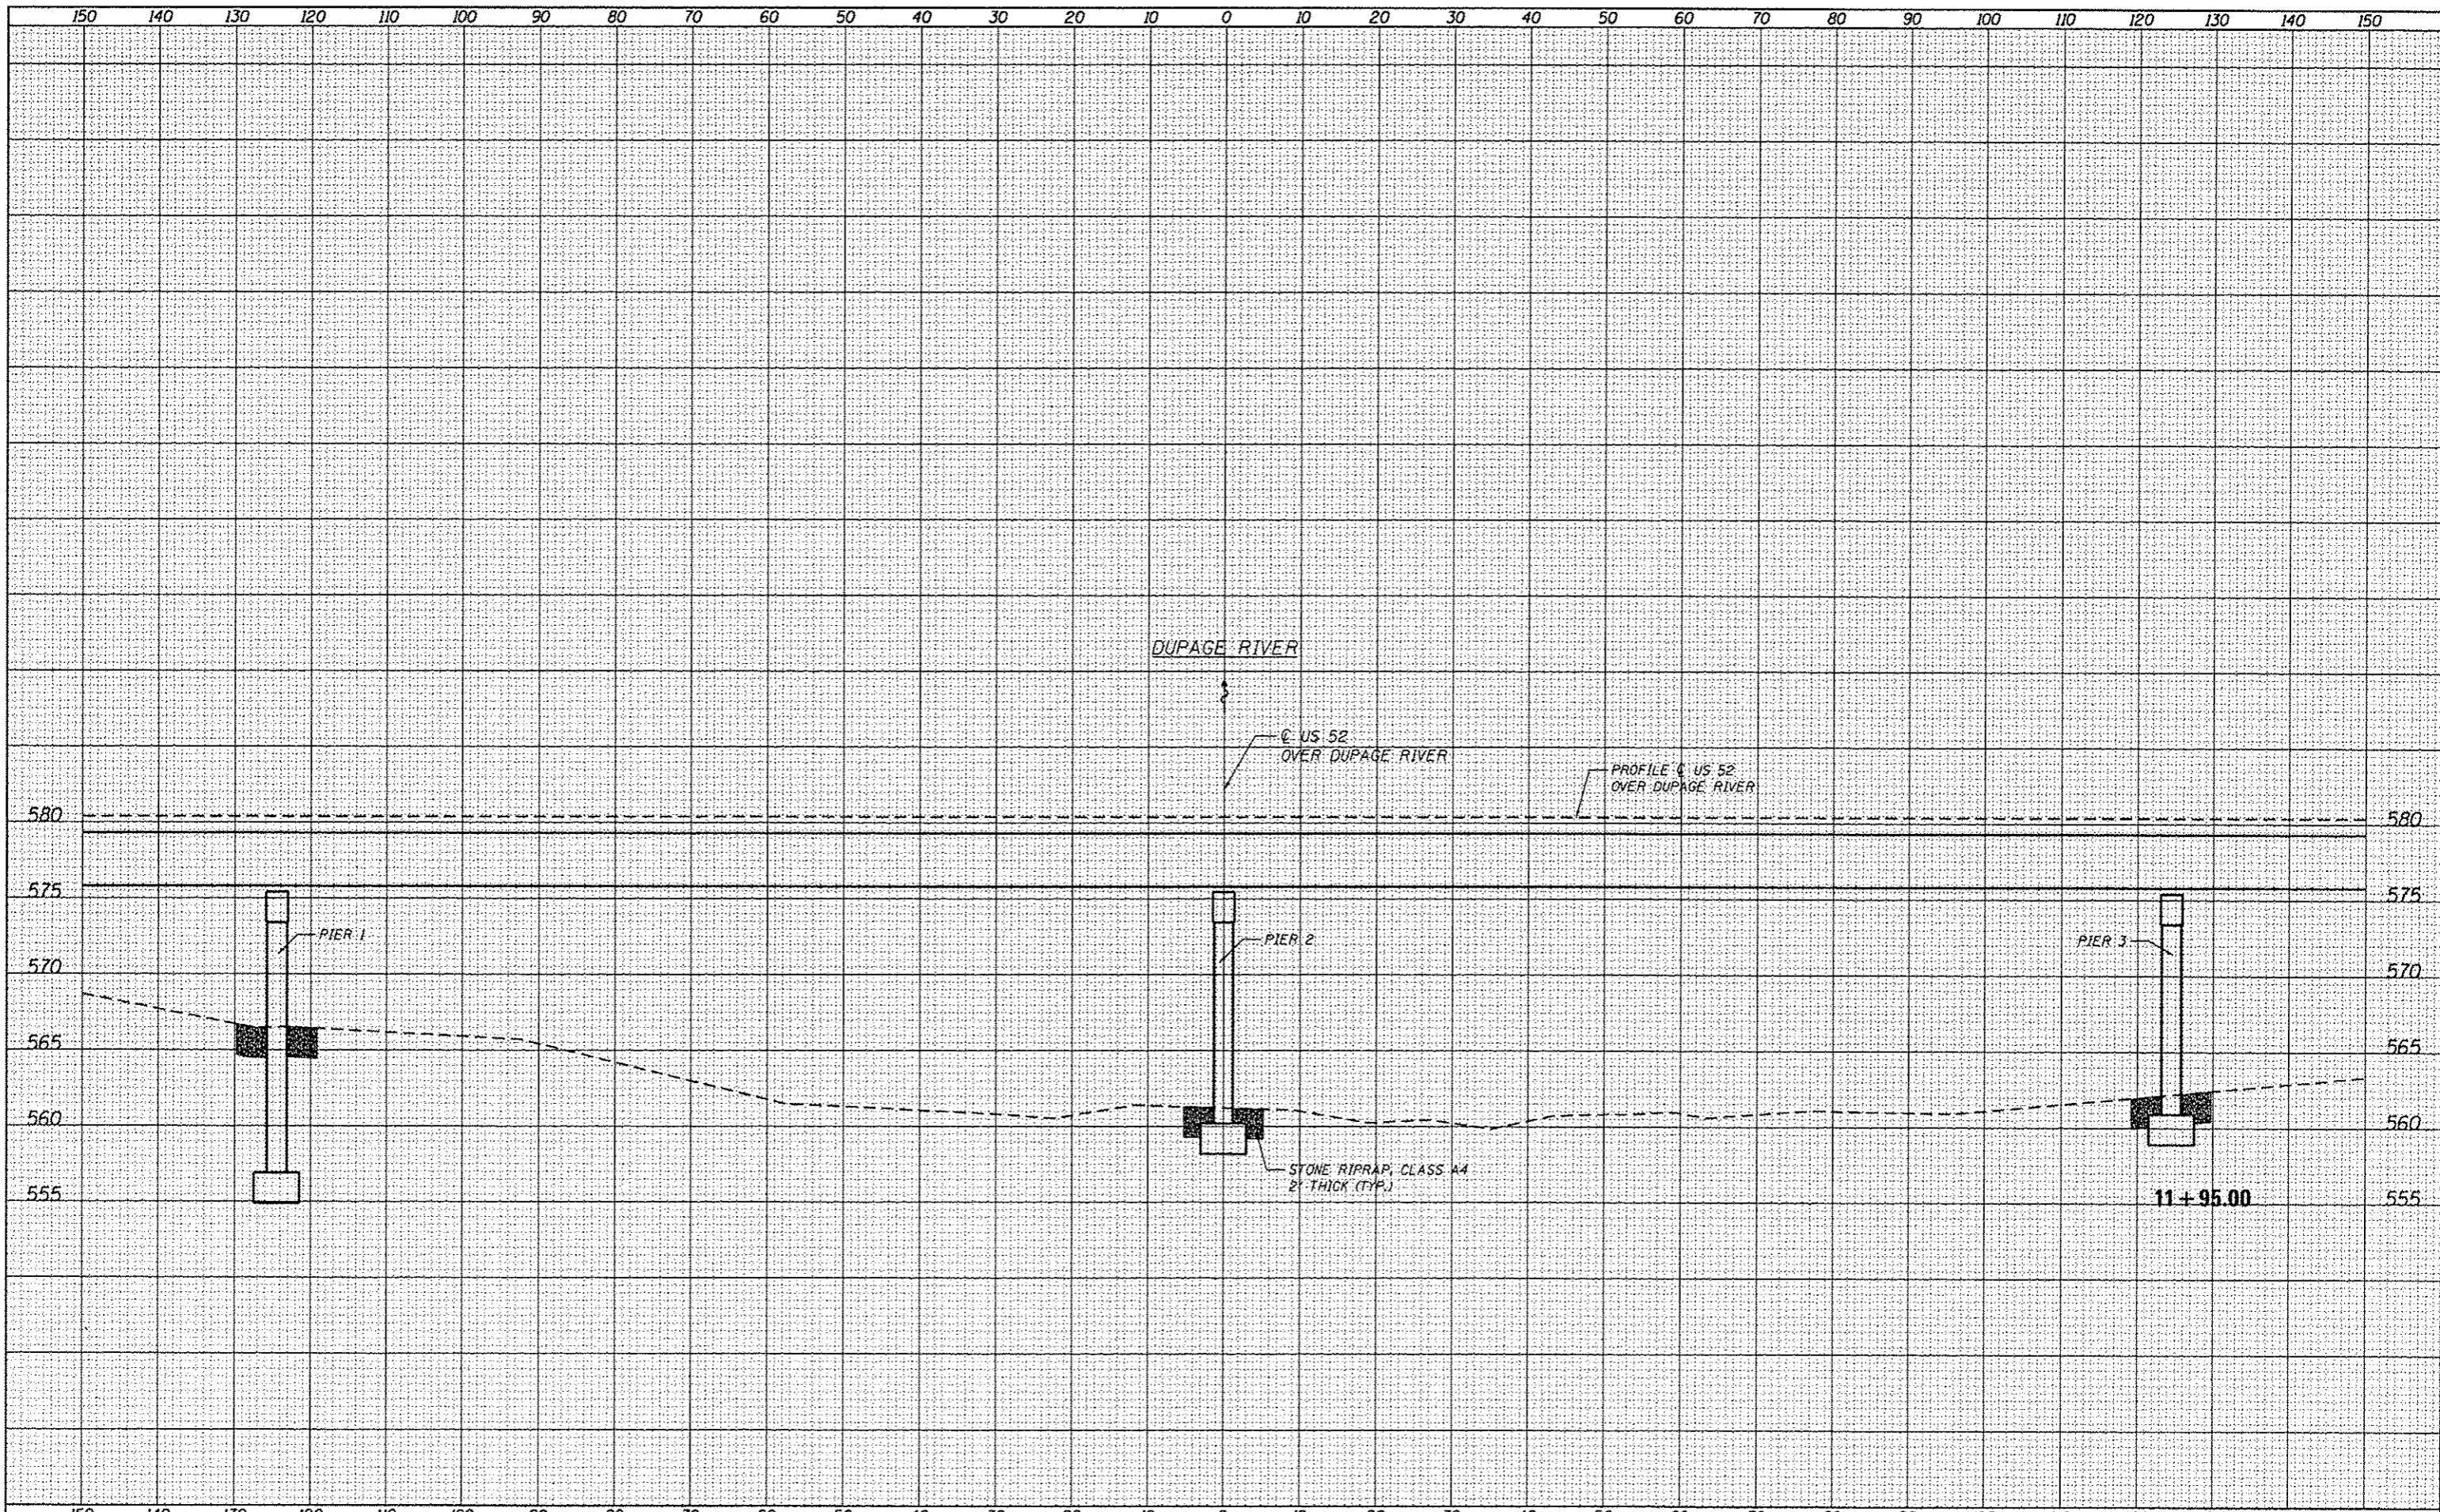

USER NAME = 1485
DESIGNED - EF
DRAWN - EF
CHECKED - RS
DATE - 03/20/2013
REVISIONS
REVISED -
REVISED -
REVISED -
REVISED -

DESIGNED - EF
DRAWN - EF
CHECKED - RS
DATE - 03/20/2013
REVISIONS
REVISED -
REVISED -
REVISED -
REVISED -

DESIGNED - EF
DRAWN - EF
CHECKED - RS
DATE - 03/20/2013
REVISIONS
REVISED -
REVISED -
REVISED -
REVISED -

DESIGNED - EF
DRAWN - EF
CHECKED - RS
DATE - 03/20/2013
REVISIONS
REVISED -
REVISED -
REVISED -
REVISED -

STATE OF ILLINOIS
DEPARTMENT OF TRANSPORTATION

COOK & WILL COUNTY RIP RAP IMPROVEMENTS
SN 099-0276 US 52 OVER DUPAGE RIVER - CROSS SECTIONS

SCALE: SHEET 1 OF 1 SHEETS STA. 11+95.00 TO STA. 11+95.00

F.A. RTE.	SECTION	COUNTY	TOTAL SHEETS	SHEET NO.
*	2012-007 1	COOK/WILL	38	22
* VARIOUS ROUTES			CONTRACT NO. 60T53	
ILLINOIS FED. AID PROJECT				

GRAEF 501 W. Higgins Road Suite 200
 Chicago, Illinois 60631
 773 399-0112