


DATE	
BY	
FINAL SURVEY	
PLOTTED	
NOTE BOOK	
AREAS CHECKED	

DATE	
BY	
DESIGNED	
DRAWN	
CHECKED	
DATE	

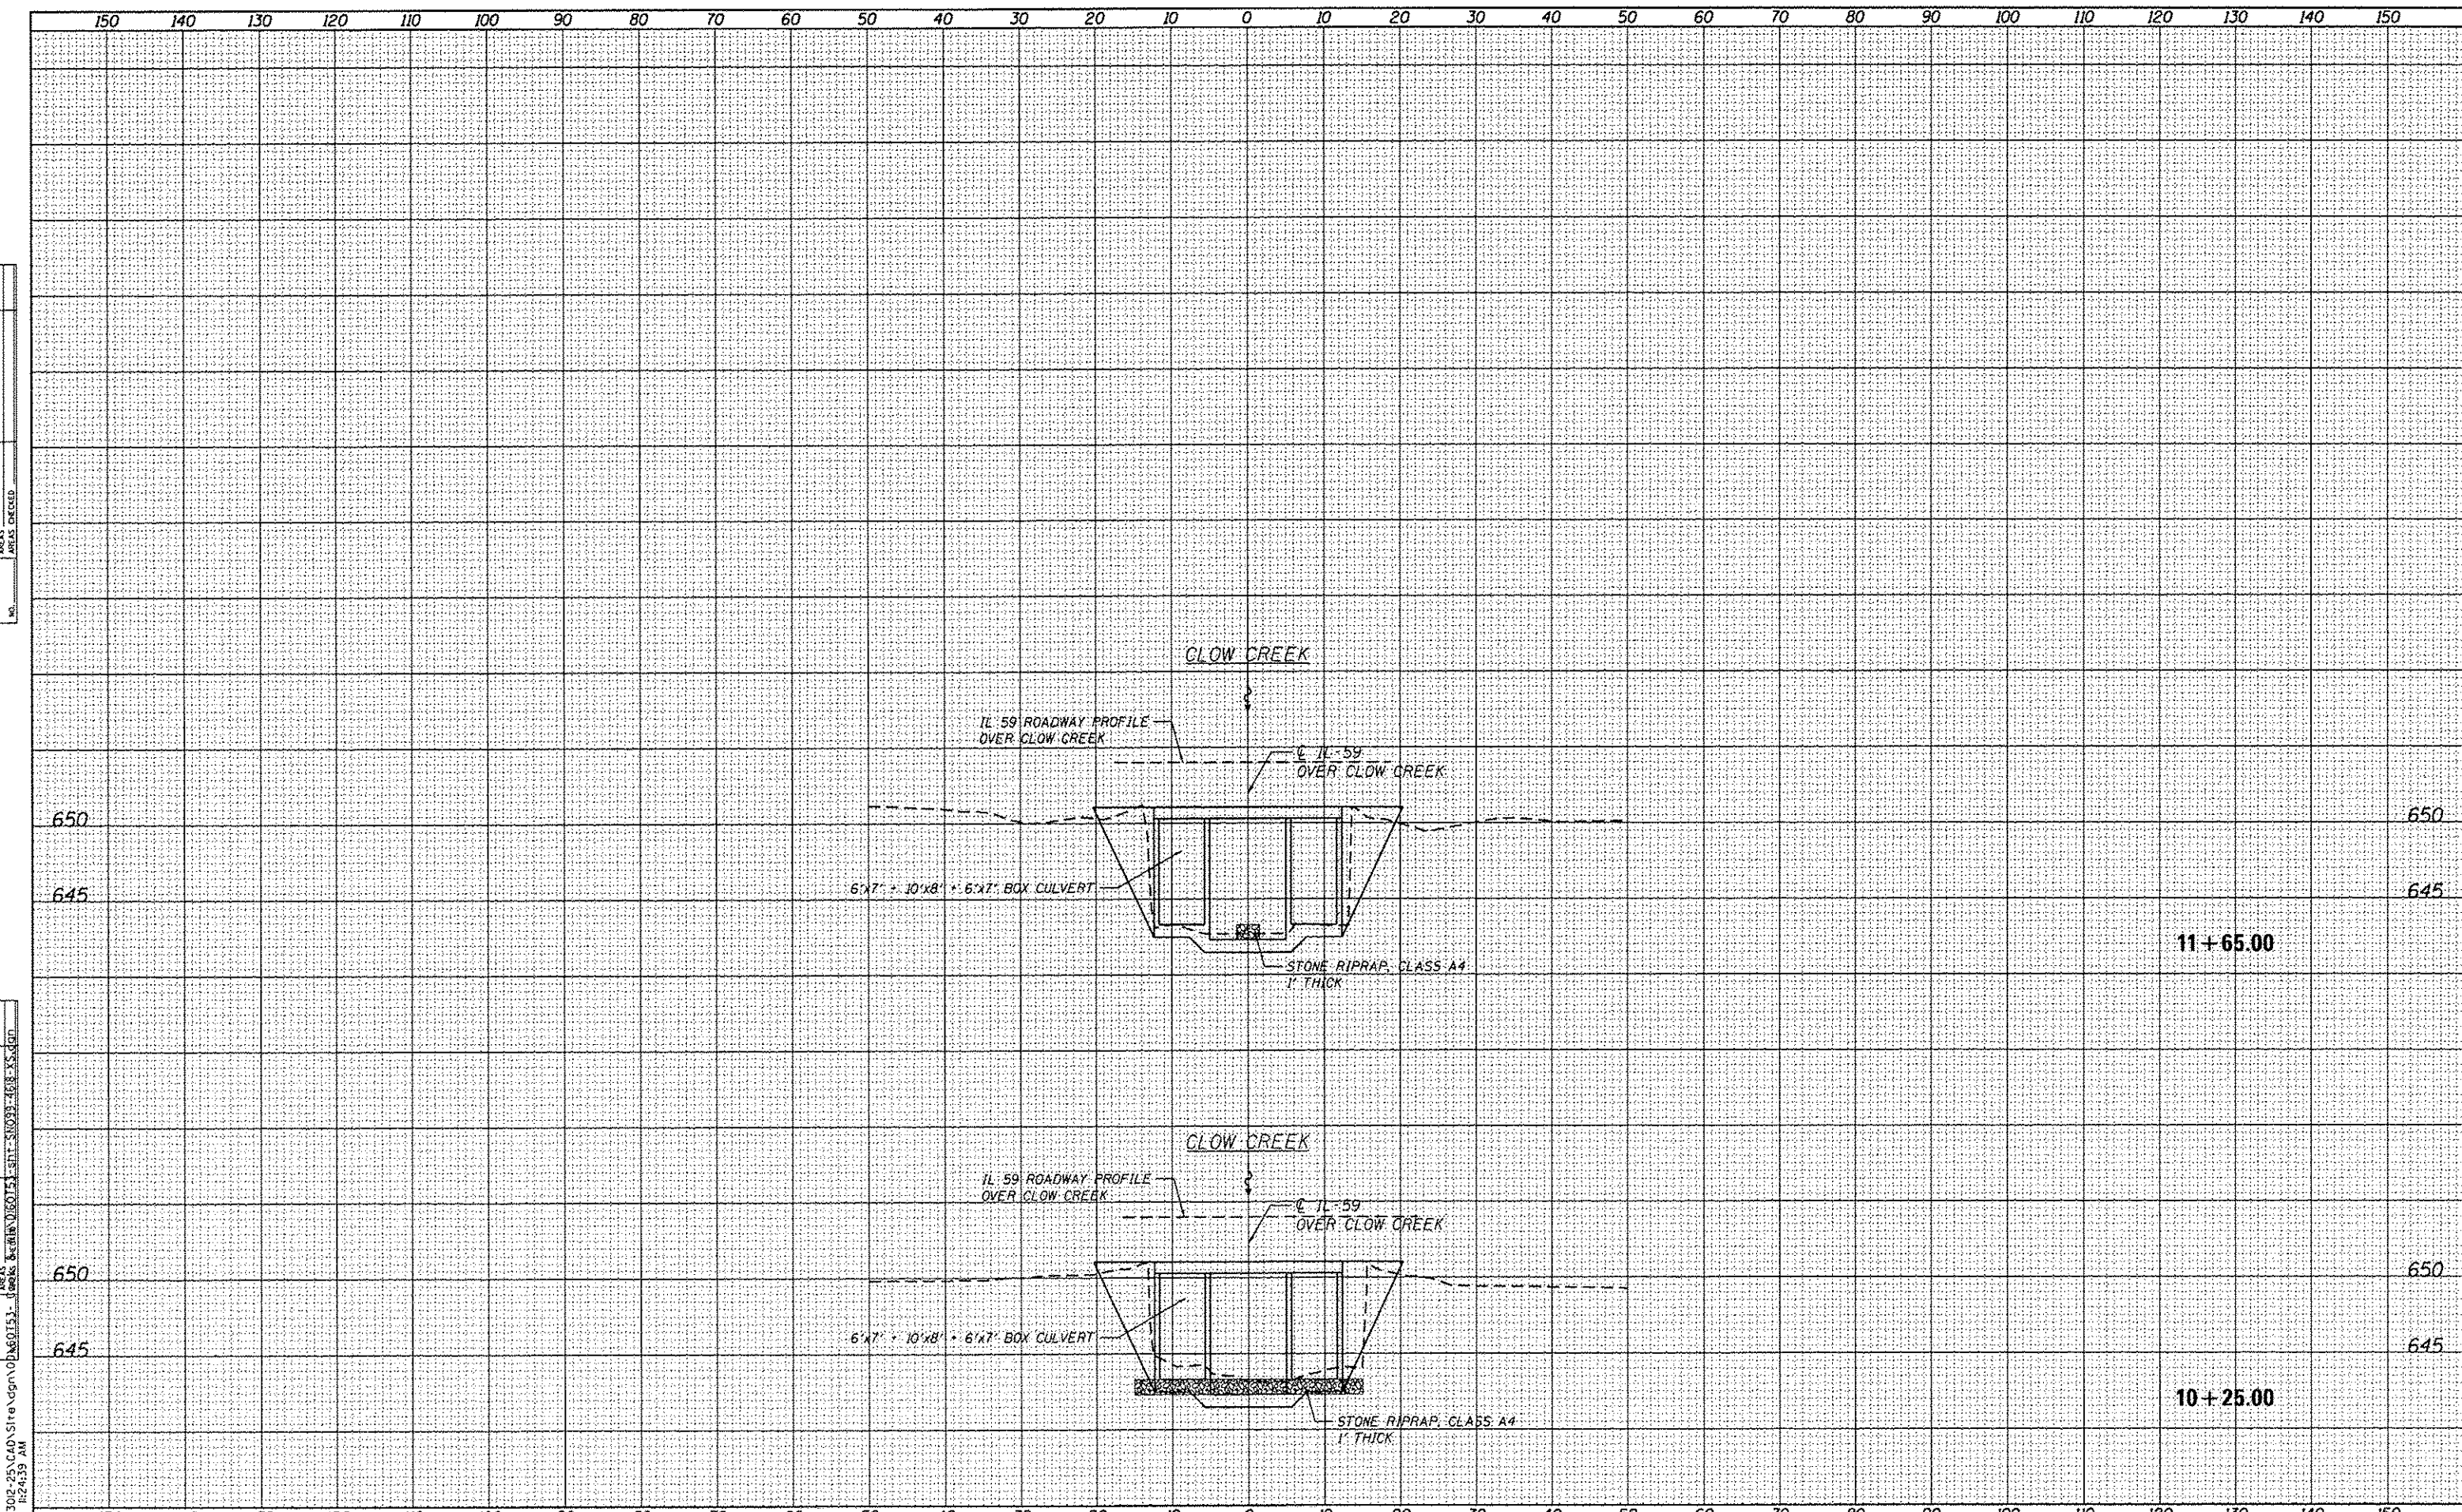

HA:\Jobs\2011\2013012-25\CAD\Site.dgn 01/26/13 11:24:39 AM  
 3/12/2013  
**GRAEF** 8501 N. Higgins Road, Suite 280  
 Chicago, Illinois 60631  
 (773) 399-0112

USER NAME = 1485	DESIGNED - EF	REVISED -
PLLOT SCALE = 20,0000' / 1"	DRAWN - EF	REVISED -
PLLOT DATE = 3/12/2013	CHECKED - RS	REVISED -
	DATE - 03/20/2013	REVISED -

**STATE OF ILLINOIS  
 DEPARTMENT OF TRANSPORTATION**

**COOK & WILL COUNTY RIP RAP IMPROVEMENTS  
 SN 099-2001 IL 59 AT CLOW CREEK - CROSS SECTIONS**

SCALE: SHEET 1 OF 1 SHEETS STA. 10+25.00 TO STA. 11+65.00

F.A. RTE.	SECTION	COUNTY	TOTAL SHEETS	SHEET NO.
-	2012-007 1	COOK/WILL	38	31
• VARIOUS ROUTES			CONTRACT NO. 60153	
ILLINOIS FED. AID PROJECT				