




wangeng@wangeng.com
1145 N Main Street
Lombard, IL 60148
Telephone: 630 953-9928
Fax: 630 953-9938

BORING LOG CB-01

WEI Job No.: 119-20-01

Client: URS Corporation
Project: US Rte 34 Grade Separation over the CNRR
Location: SE 1/4 Section 29, T 38N, R 9E 3rd PM

Datum: NAV88
Elevation: 680.38 ft
North: 1852292.61 ft
East: 1011435.47 ft
Station: 315+64.74
Offset: 00.21 RT

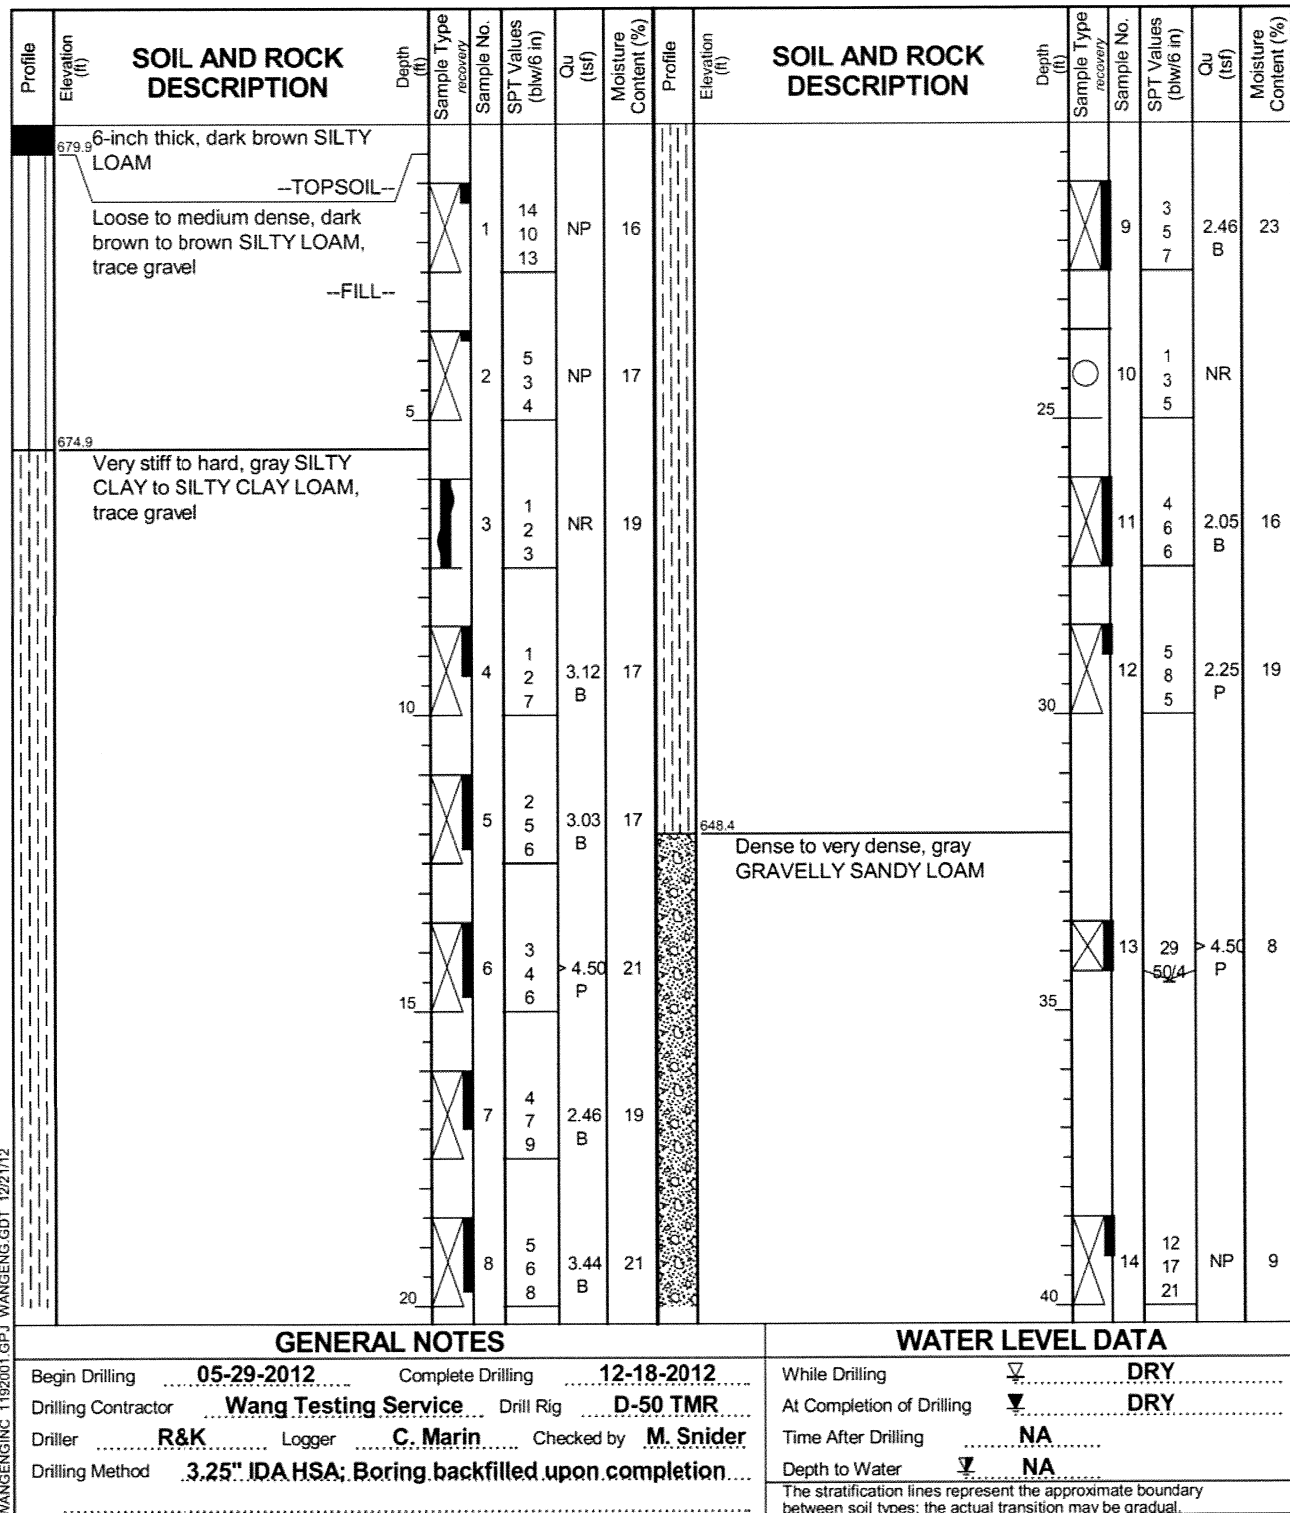


wangeng@wangeng.com
1145 N Main Street
Lombard, IL 60148
Telephone: 630 953-9928
Fax: 630 953-9938

BORING LOG CB-01

WEI Job No.: 119-20-01

Client: URS Corporation
Project: US Rte 34 Grade Separation over the CNRR
Location: SE 1/4 Section 29, T 38N, R 9E 3rd PM

Datum: NAV88
Elevation: 680.38 ft
North: 1852292.61 ft
East: 1011435.47 ft
Station: 315+64.74
Offset: 00.21 RT

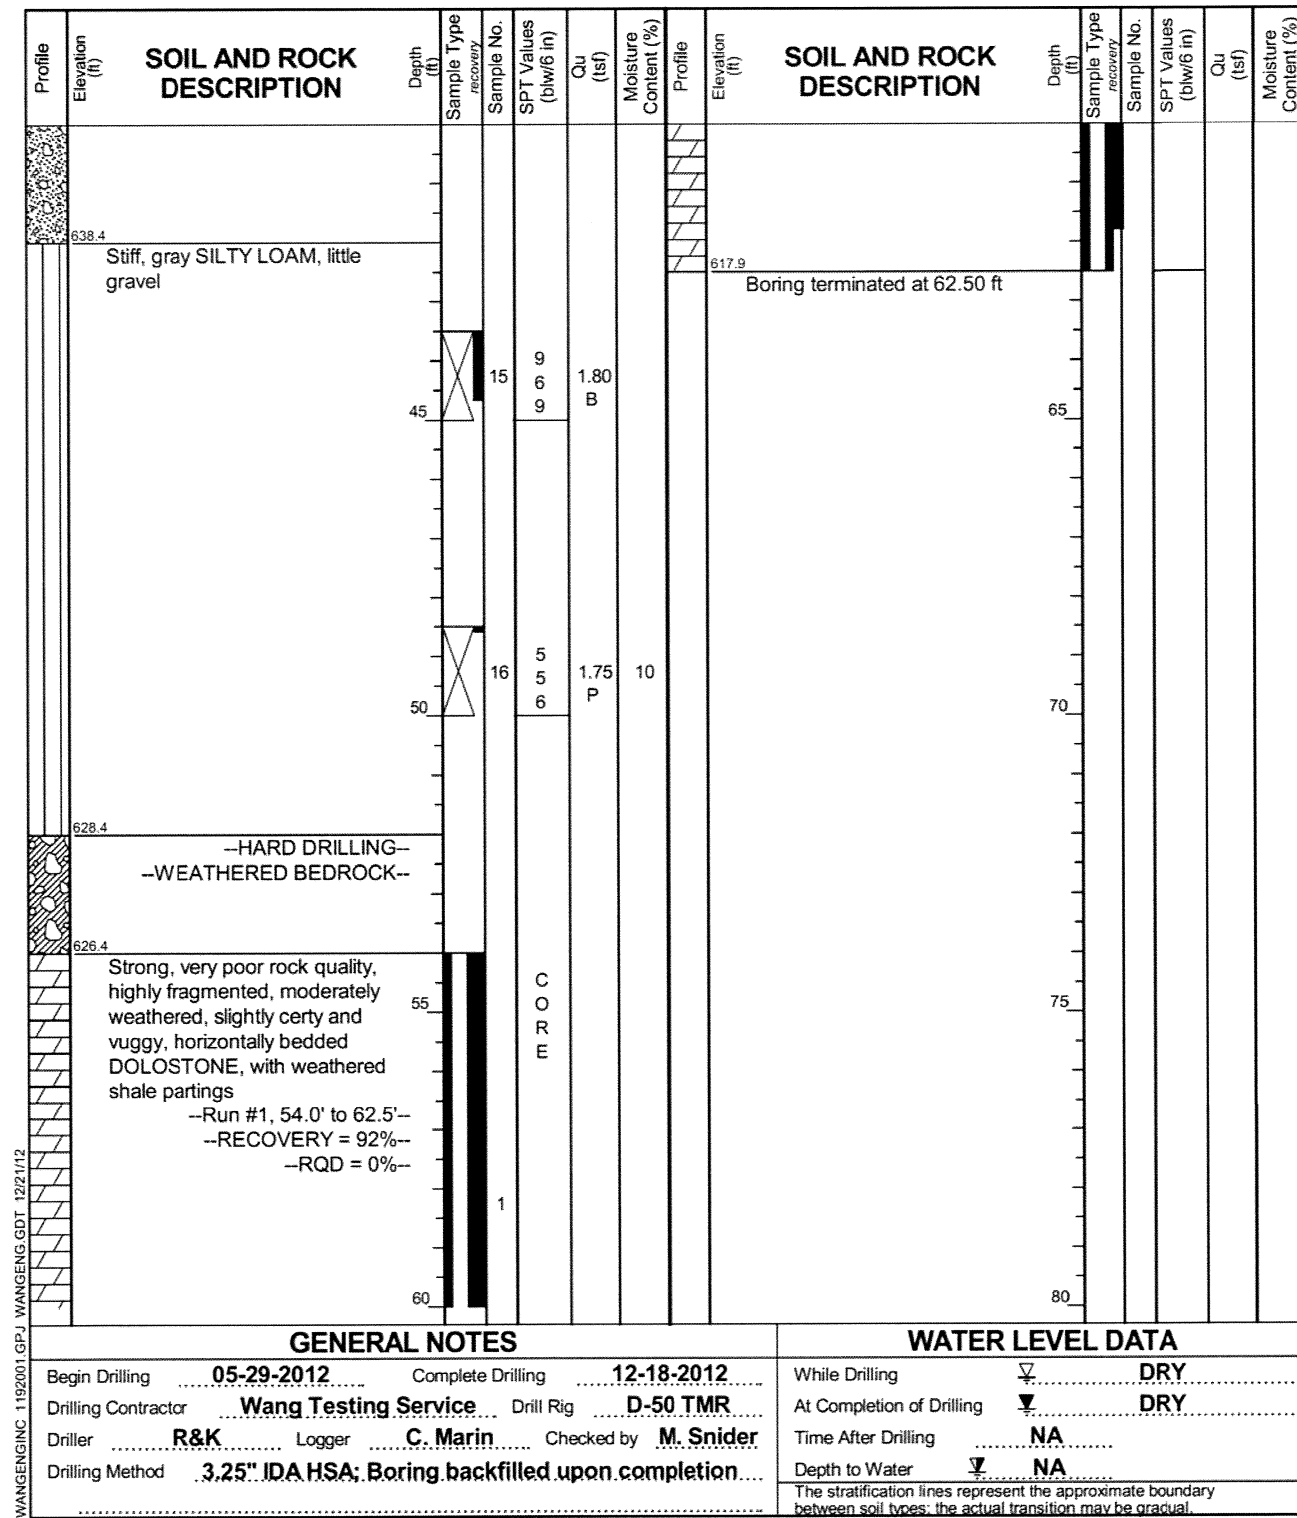

USER NAME =	DESIGNED - KMP	REVISOR
PLOT SCALE =	CHECKED - AMK	REVISION
PLOT DATE =	DRAWN - KMP	REVISION
	CHECKED - AMK	REVISION

STATE OF ILLINOIS
DEPARTMENT OF TRANSPORTATION

SOIL BORINGS 1
STRUCTURE NO. 022-3046

SHEET NO. S-7 OF S-8 SHEETS

F.A.P. RTE.	SECTION	COUNTY	TOTAL SHEETS	SHEET NO.
311	2012-0371	DuPAGE	45	29
			CONTRACT NO. 60T83	
[ILLINOIS] FED. AID PROJECT				