



75 70 65 60 55 50 45 40 35 30 25 20 15 10 5 0 5 10 15 20 25 30 35 40 45 50 55 60 65 70 75

LOCATIONS OF UTILITIES ARE APPROXIMATE AND SUBJECT TO FIELD VERIFICATION.

DATE	
BY	
FINISHED SURVEY	
PLOTTED TEMPLATE	
NOTE BOOK AREAS CHECKED	
NO.	

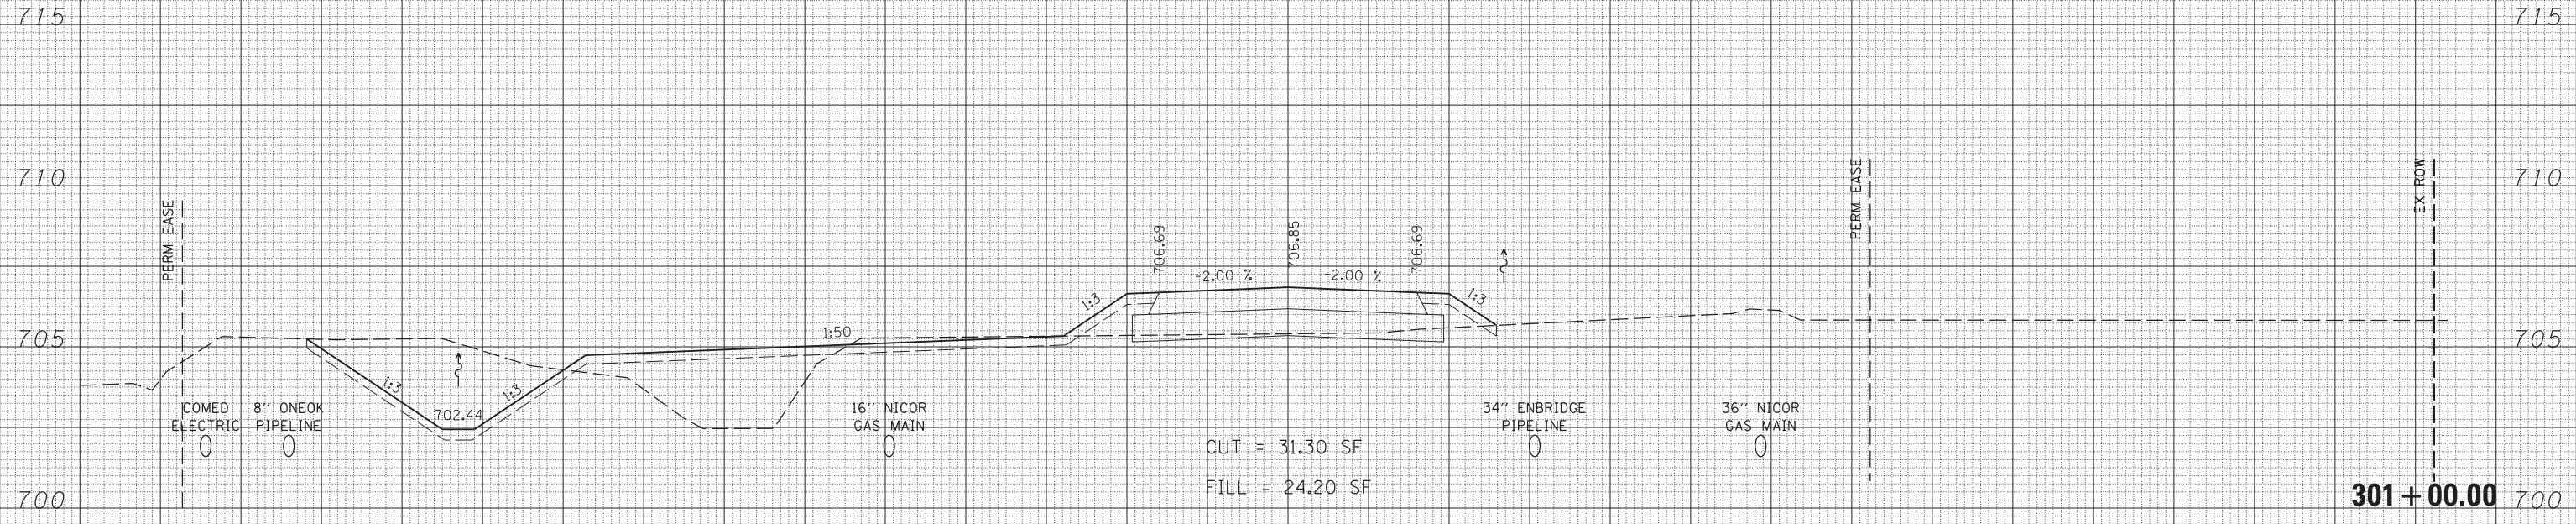

DATE	
BY	
ORIGINAL SURVEY	
NOTE BOOK AREAS CHECKED	
NO.	

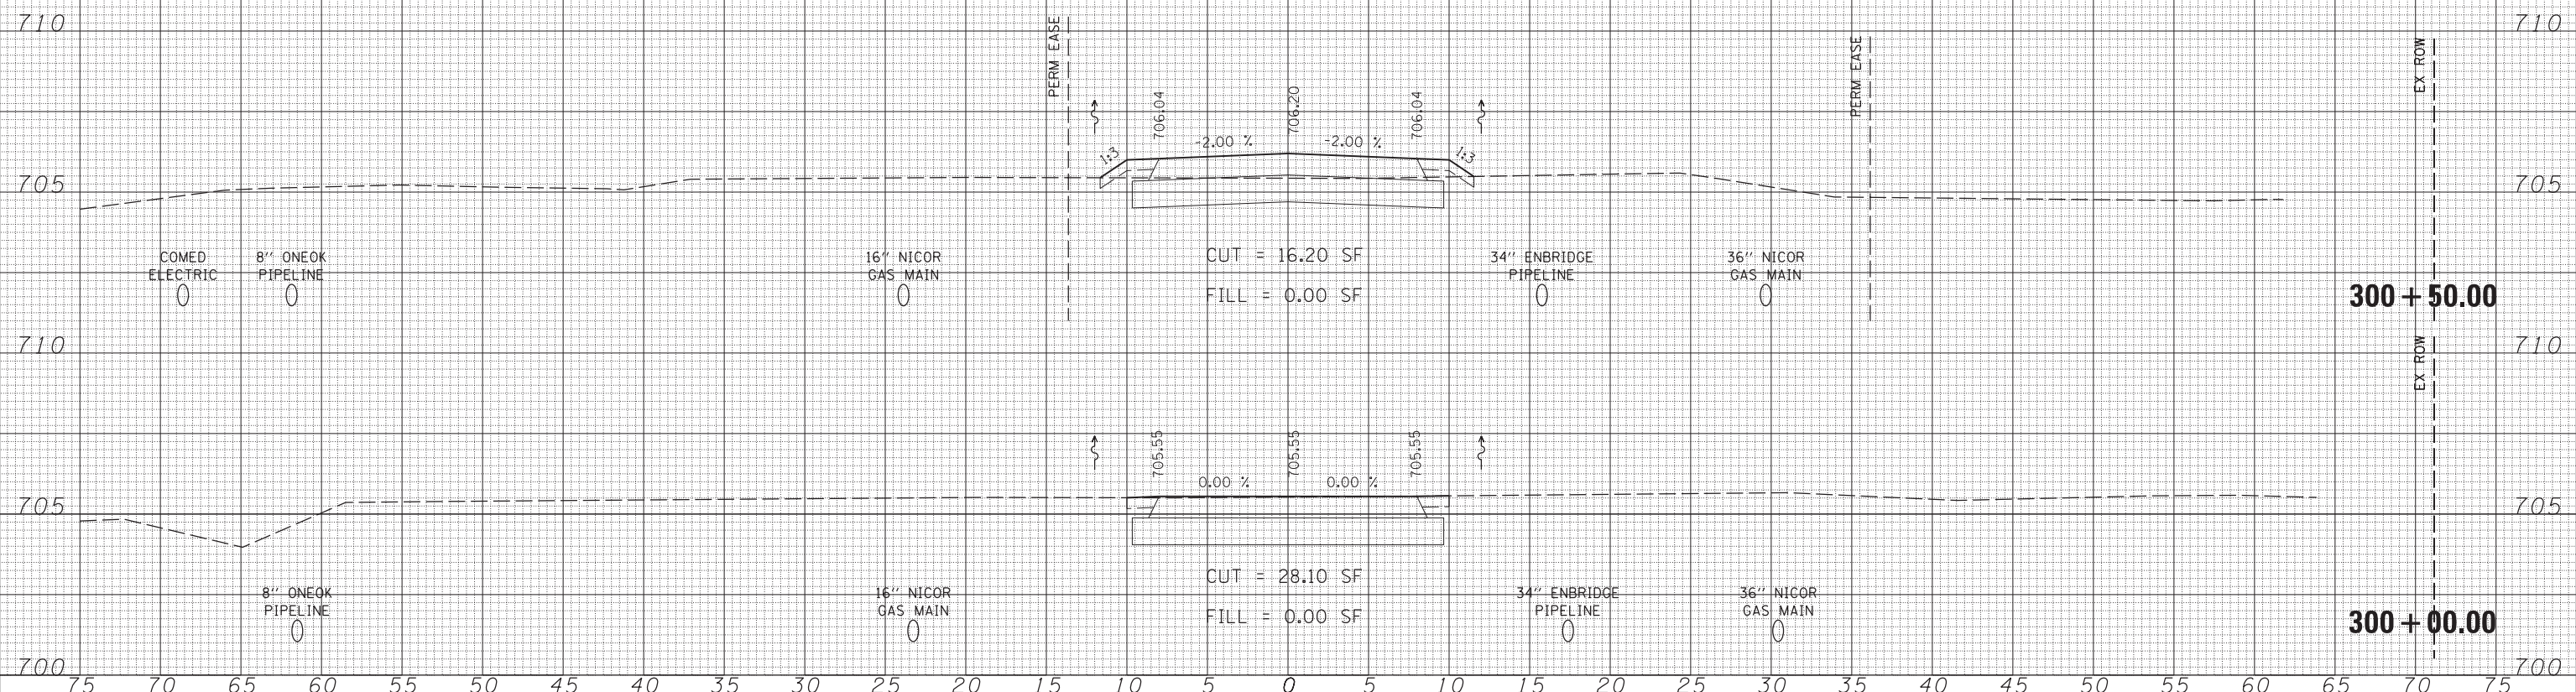

FILE NAME =	USER NAME = michal_bertusiewicz	DESIGNED - MB	REVISED -
G:\IDOT_25368367.US 34 at CN Ph2\Drawings-Advance Contr\XS\160783-sht-xsscmed.dgn		DRAWN - KJB	REVISED -
		CHECKED - SPF	REVISED -
		DATE - 7/9/2012	REVISED -

STATE OF ILLINOIS
DEPARTMENT OF TRANSPORTATION

CROSS SECTIONS
COMED ACCESS ROAD

SCALE: SHEET NO. 1 OF 12 SHEETS STA. 300+00.00 TO STA. 301+00.00

F.A.P. RTE.	SECTION	COUNTY	TOTAL SHEETS	SHEET NO.
311	2012-0371	DUPAGE	45	34
			CONTRACT NO. 60T83	
ILLINOIS FED. AID PROJECT				