

F.A.P. RTE.	SECTION	COUNTY	TOTAL SHEETS	SHEET NO.
311	2012-0371	DuPAGE	45	1
		ILLINOIS	CONTRACT NO. 60T83	

D-91-475-12




STATE OF ILLINOIS
DEPARTMENT OF TRANSPORTATION
DIVISION OF HIGHWAYS

**PROPOSED
HIGHWAY PLANS**


FAP 311 - US ROUTE 34 AT CN RAILROAD
SECTION 2012-0371
ACCESS ROAD RECONSTRUCTION
DUPAGE COUNTY
C-91-475-12

SUBSURFACE UTILITY ENGINEERING (S.U.E.)
UTILIZED ON THIS PROJECT
PROJECT LOCATED IN THE CITY OF AURORA
FOR INDEX OF SHEETS SEE SHEET NO.2

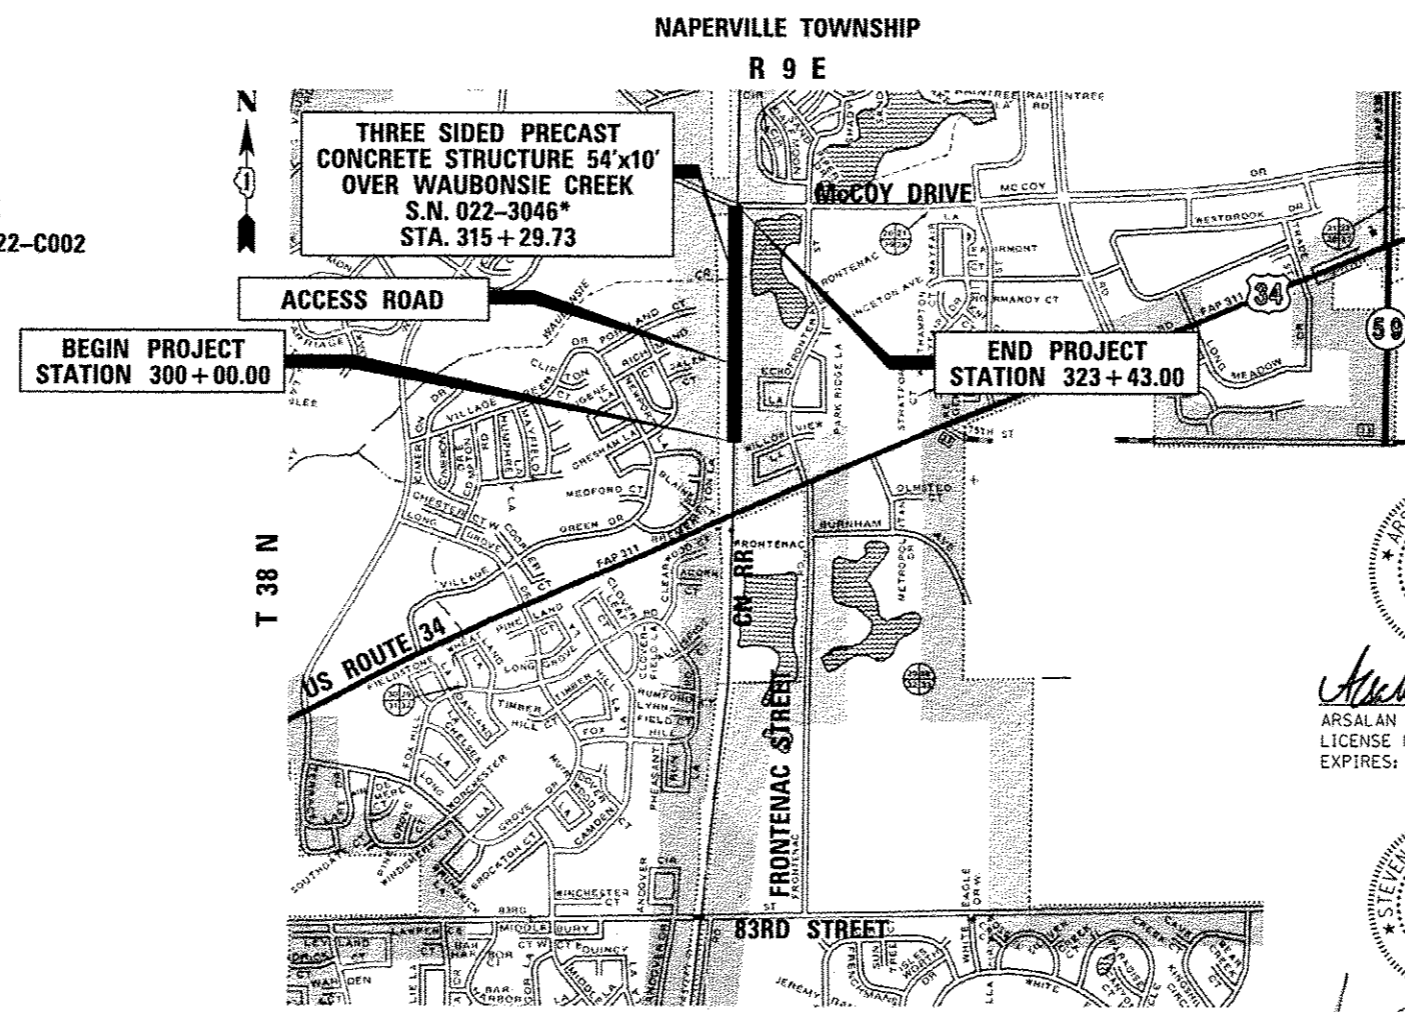

*THIS STRUCTURE WAS PREVIOUSLY REVIEWED BY THE
BRIDGE OFFICE AS TEMPORARY STRUCTURE NUMBER 022-C002

DESIGN LOADING FOR ACCESS ROAD:
HL-93 AND COMED OVERLOAD VEHICLE

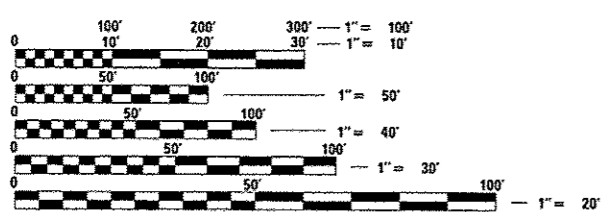

FULL SIZE PLANS HAVE BEEN PREPARED USING STANDARD
ENGINEERING SCALES. REDUCED SIZED PLANS WILL NOT
CONFORM TO STANDARD SCALES. IN MAKING MEASUREMENTS
ON REDUCED PLANS, THE ABOVE SCALES MAY BE USED.

J.U.L.I.E.
JOINT UTILITY LOCATION INFORMATION FOR EXCAVATION
1-800-892-0123
OR 811

PROJECT MANAGER - BRIAN KUTTAB, P.E.
PROJECT ENGINEER - ADDIS ABEBAW

CONTRACT NO. 60T83

GROSS & NET LENGTH = 2,343 FT. = 0.44 MILE (ACCESS ROAD)



Arsalan Khan 5-7-13
ARSALAN M. KHAN, S.E.
LICENSE NO.: 081-006258
EXPIRES: NOVEMBER 30, 2014



Steve Fessenbecker 5-7-13
STEVEN P. FESSENBECKER, P.E.
LICENSE NO.: 062-051254
EXPIRES: NOVEMBER 30, 2013

STATE OF ILLINOIS
DEPARTMENT OF TRANSPORTATION
DIVISION OF HIGHWAYS

SUBMITTED *5/15* 2013

John D. Baranzoli
DEPUTY DIRECTOR OF HIGHWAYS, REGION ONE ENGINEER
June 28 2013
John D. Baranzoli PE
ENGINEER OF DESIGN AND ENVIRONMENT

Omair Osman
June 28 2013
DIRECTOR OF HIGHWAYS, CHIEF ENGINEER

PRINTED BY THE AUTHORITY
OF THE STATE OF ILLINOIS

URS 100 S. WACKER DR., SUITE 500 TEL (312)-939-1000
CHICAGO IL, 60606 FAX (312)-939-4198