
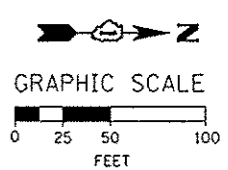


NOTE:

1. UNLESS NOTED OTHERWISE, ALL STATIONS AND OFFSETS USED ARE TAKEN FROM EXISTING NB AND SB I-90/94 BASELINES.
2. FOR LEGEND SEE SHEET NO. 65

FILE PATH: \\1389319-pc\mnt\l-mecan\l\proj\60W26\Documents\01\Amicus\Task\Transportation\60W26\Drawings\Sheets\60W26-Sub-Staging1A-ML-06

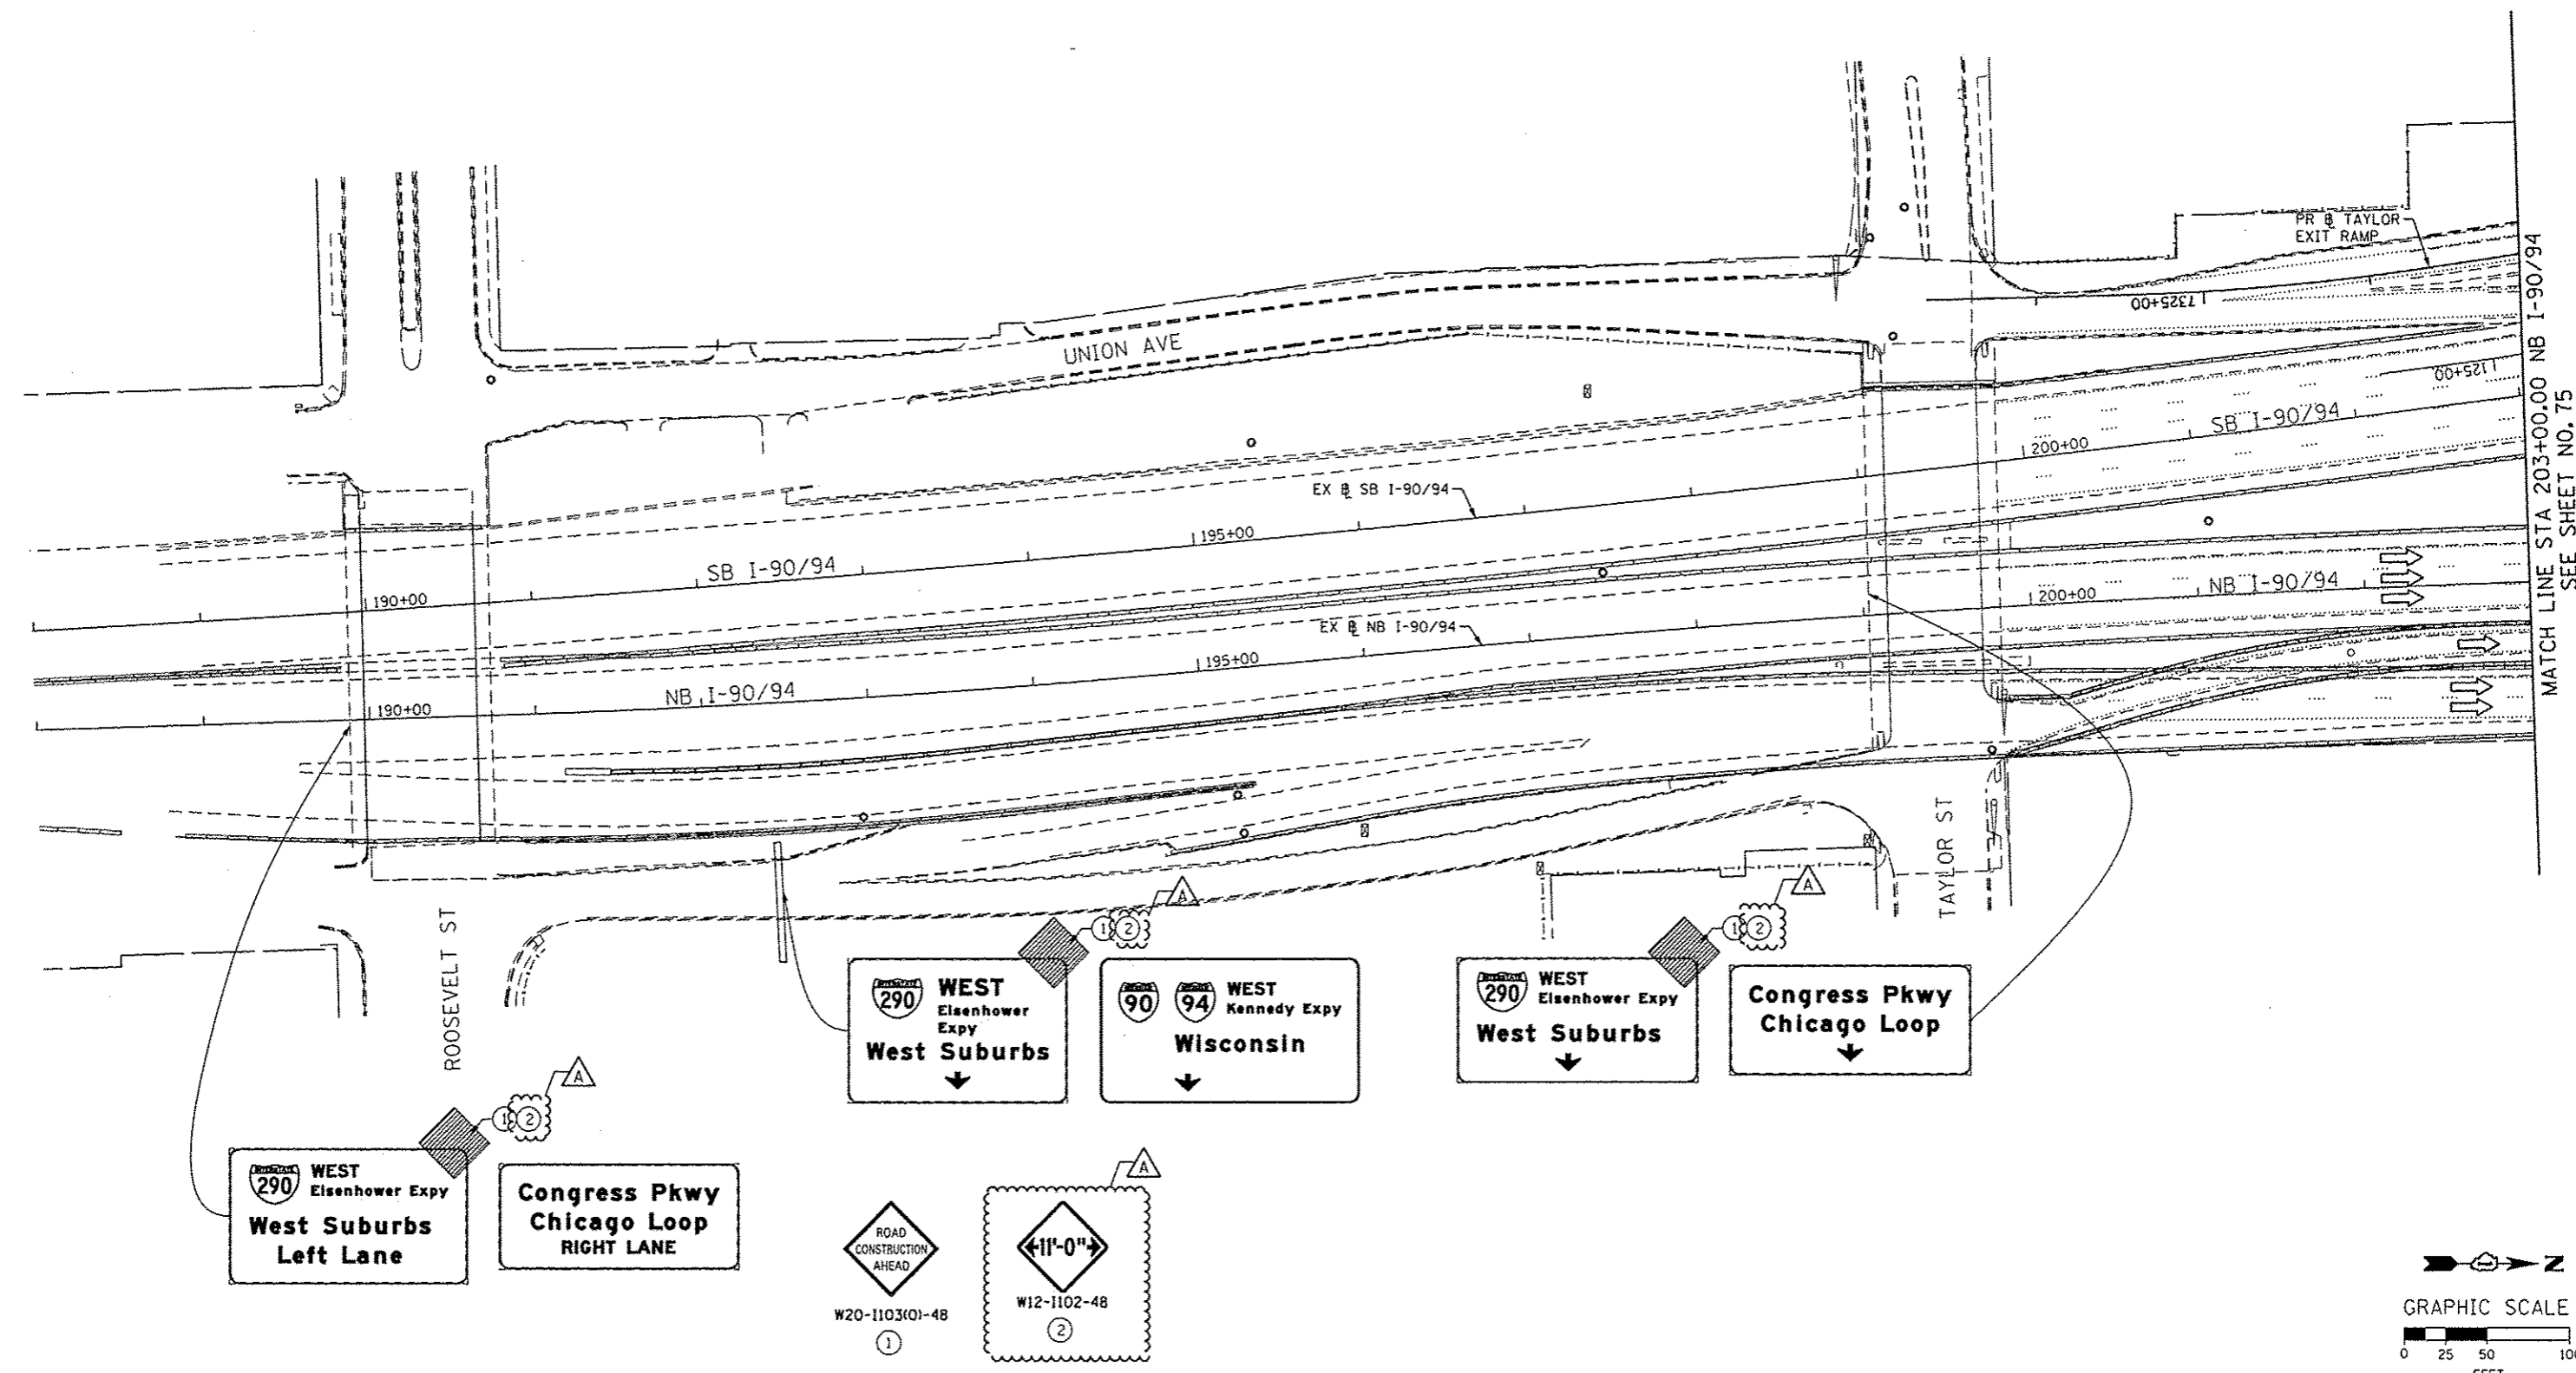

AECOM <i>Trans</i> Systems	0160W26-Sub-Staging1A-ML-06 USER NAME = PIMSARNG PLOT SCALE = 50.0000' / 1" in. PLOT DATE = 10/15/2013	DESIGNED - OPS DRAWN - PHP CHECKED - DBM DATE - 9/15/13	REVISED - Δ 10/15/2013 REVISED - REVISED - REVISED -	STATE OF ILLINOIS DEPARTMENT OF TRANSPORTATION	SUGGESTED STAGES OF CONSTRUCTION AND TRAFFIC CONTROL PLAN MAINLINE STAGING 1A				F.A.I. RTE. 90/94/290	SECTION 2013-008R	COUNTY COOK	TOTAL SHEETS 559	SHEET NO. 76
	SCALE: 1" = 50' SHEET 6 OF 8 SHEETS STA. TO STA.				CONTRACT NO. 60W26				ILLINOIS FED. AID PROJECT				