



AREA DESIGNATED FOR PROPOSED SEDIMENTATION BASIN OR SUMP PIT;  
EXACT LOCATION TO BE DETERMINED BY THE CONTRACTOR

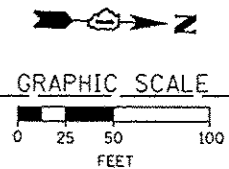

AREA DESIGNATED FOR PROPOSED  
SEDIMENTATION BASIN OR SUMP PIT;  
EXACT LOCATION TO BE DETERMINED  
BY THE CONTRACTOR

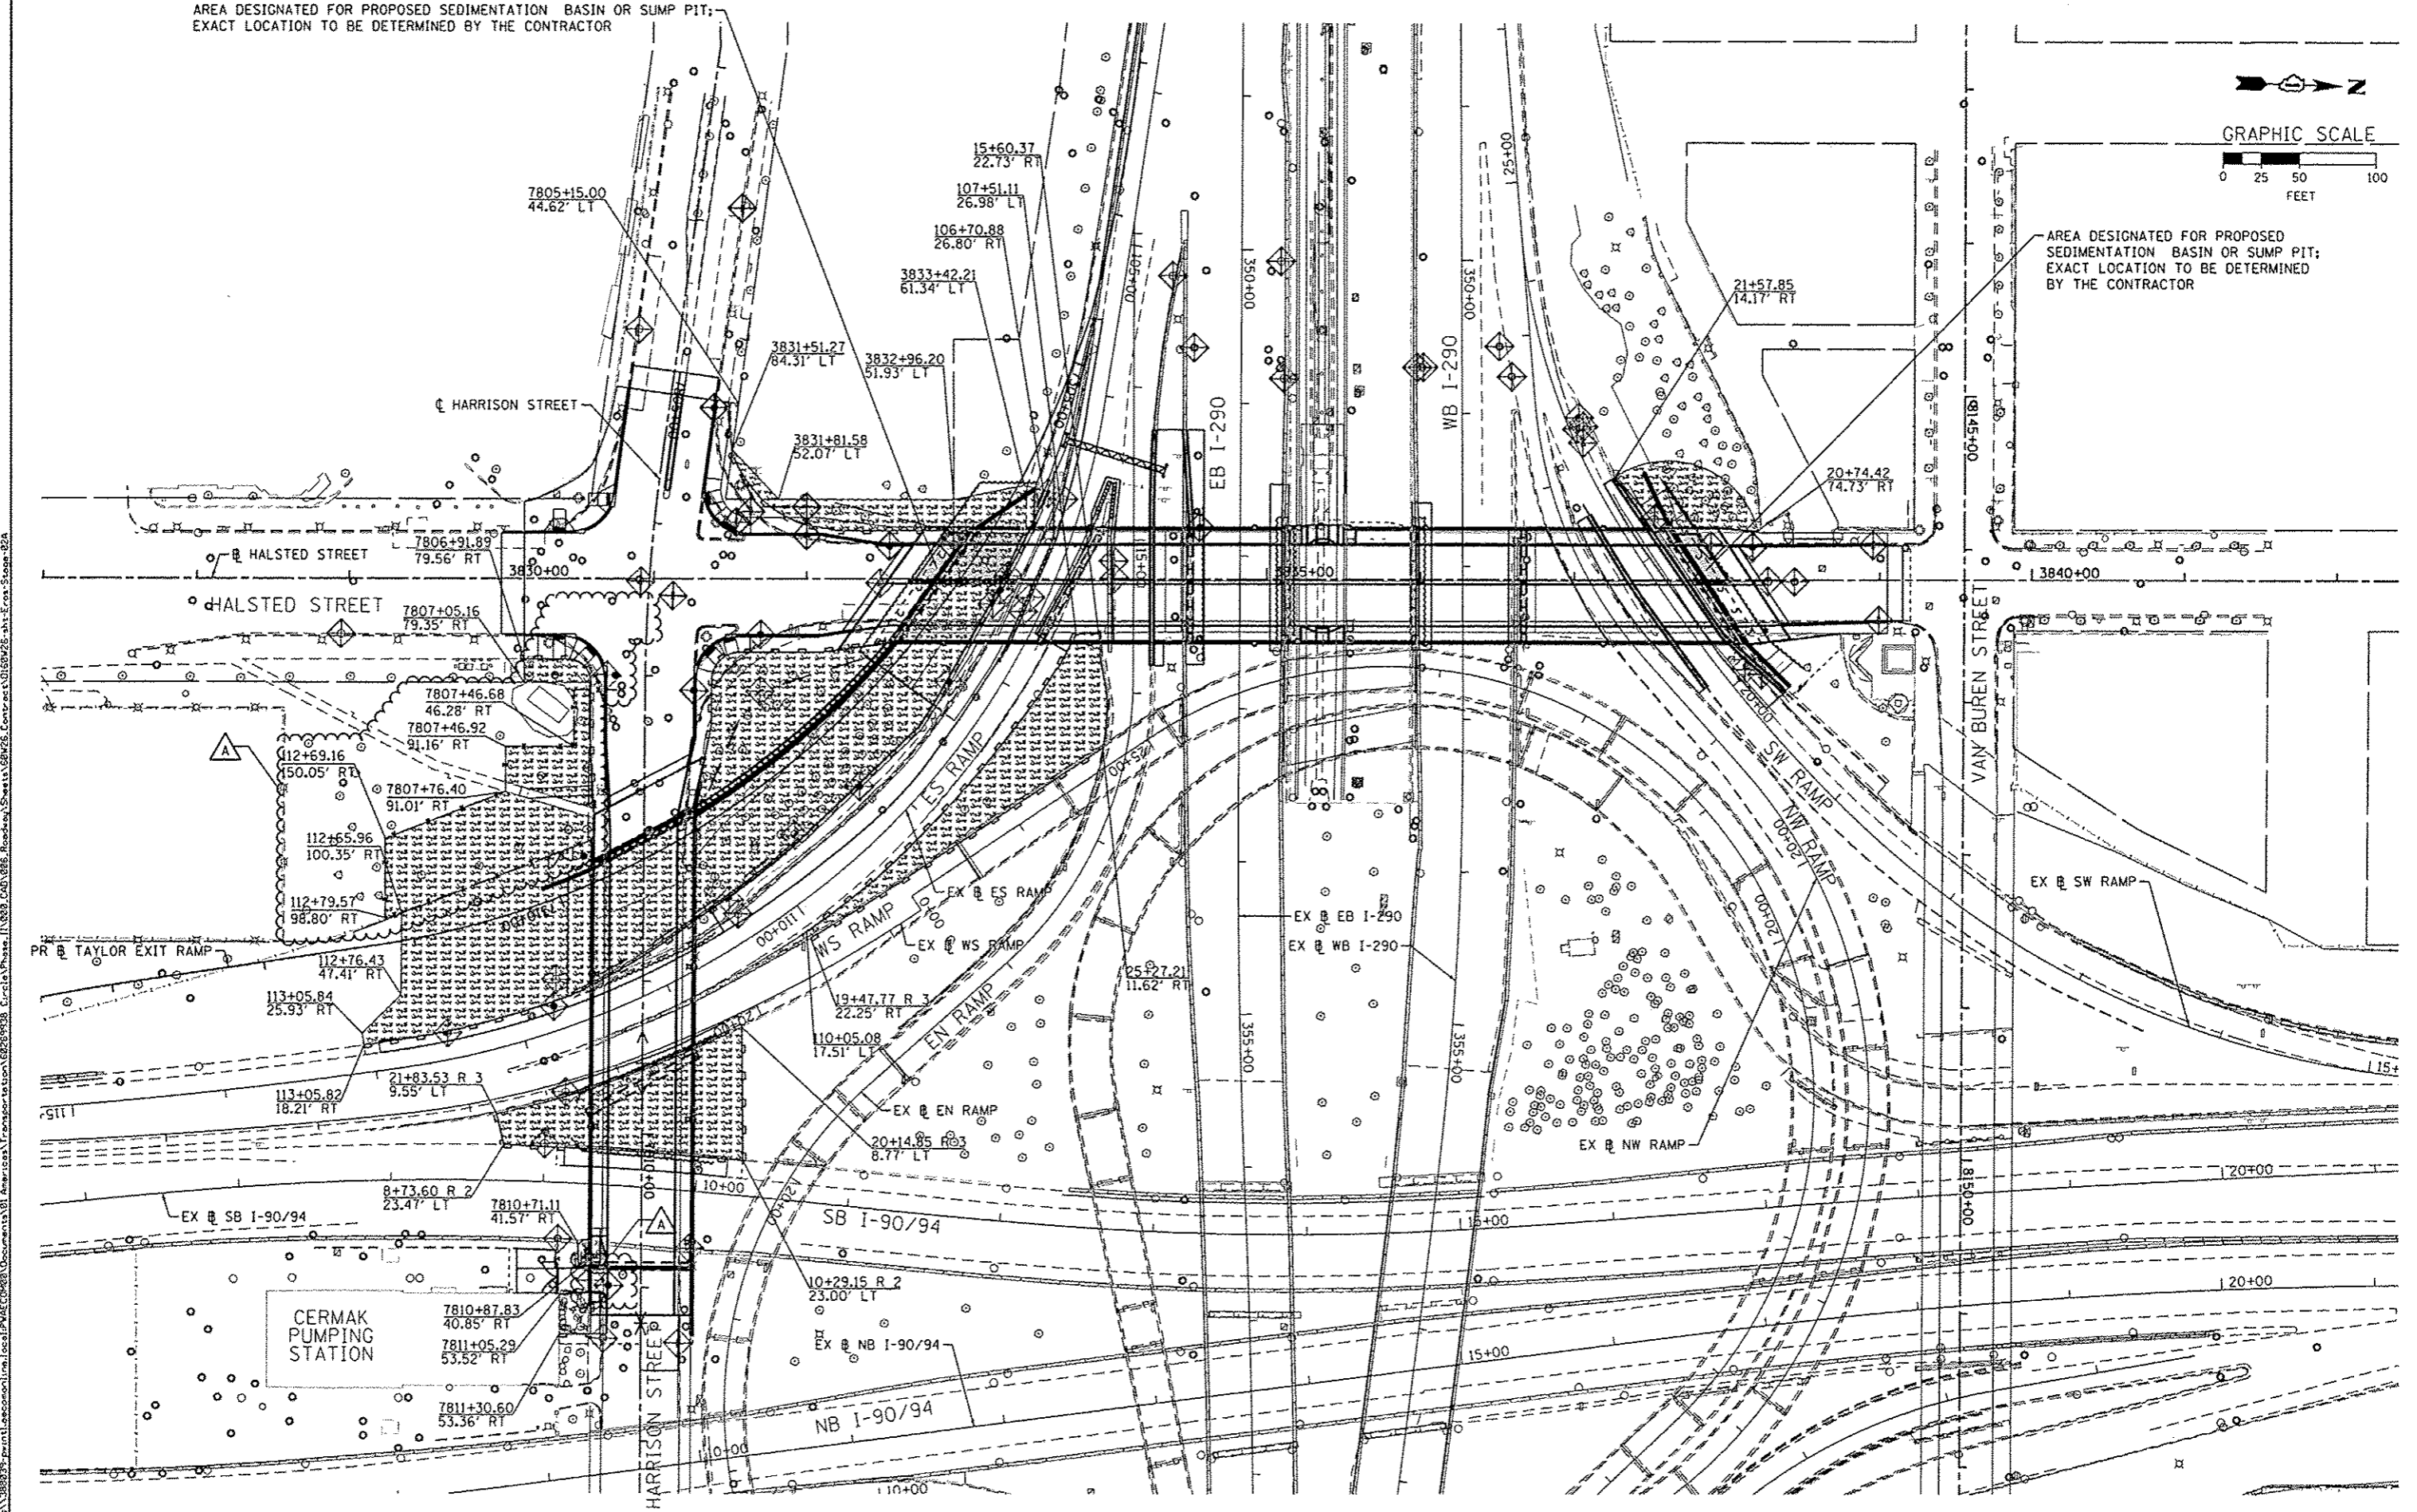

FILE PATH = \\net\1388333\proj\ntll\locconline\local\pave\ec\2013\Documents\11\_Americas\Transportation\62699328\_Civil\Phase 1\1028\_CAD\086\_Roadway\Sheets\62699328-ah1-Eros-Stage-02A



0160W26-ah1-Eros-Stage-02A
USER NAME = chiwo
PLOT SCALE = 50.0000' / in.
PLOT DATE = 10/13/2013

DESIGNED - AFC	REVISED - 10/15/2013
DRAWN - AFC	REVISED -
CHECKED - DBM	REVISED -
DATE - 9/15/13	REVISED -

**STATE OF ILLINOIS  
DEPARTMENT OF TRANSPORTATION**

**EROSION AND SEDIMENTATION CONTROL PLAN  
STAGE 2A**

SCALE: 1"=50'    SHEET 3 OF 5 SHEETS    STA.    TO STA.

F.A.I. RTE.	SECTION	COUNTY	TOTAL SHEETS	SHEET NO.
90/94/290	2013-008R	COOK	559	126
CONTRACT NO. 60W26				
ILLINOIS FED. AID PROJECT				