


HALSTED STREET  
MATCH LINE STA 3835+35  
SEE SHEET NO. 131

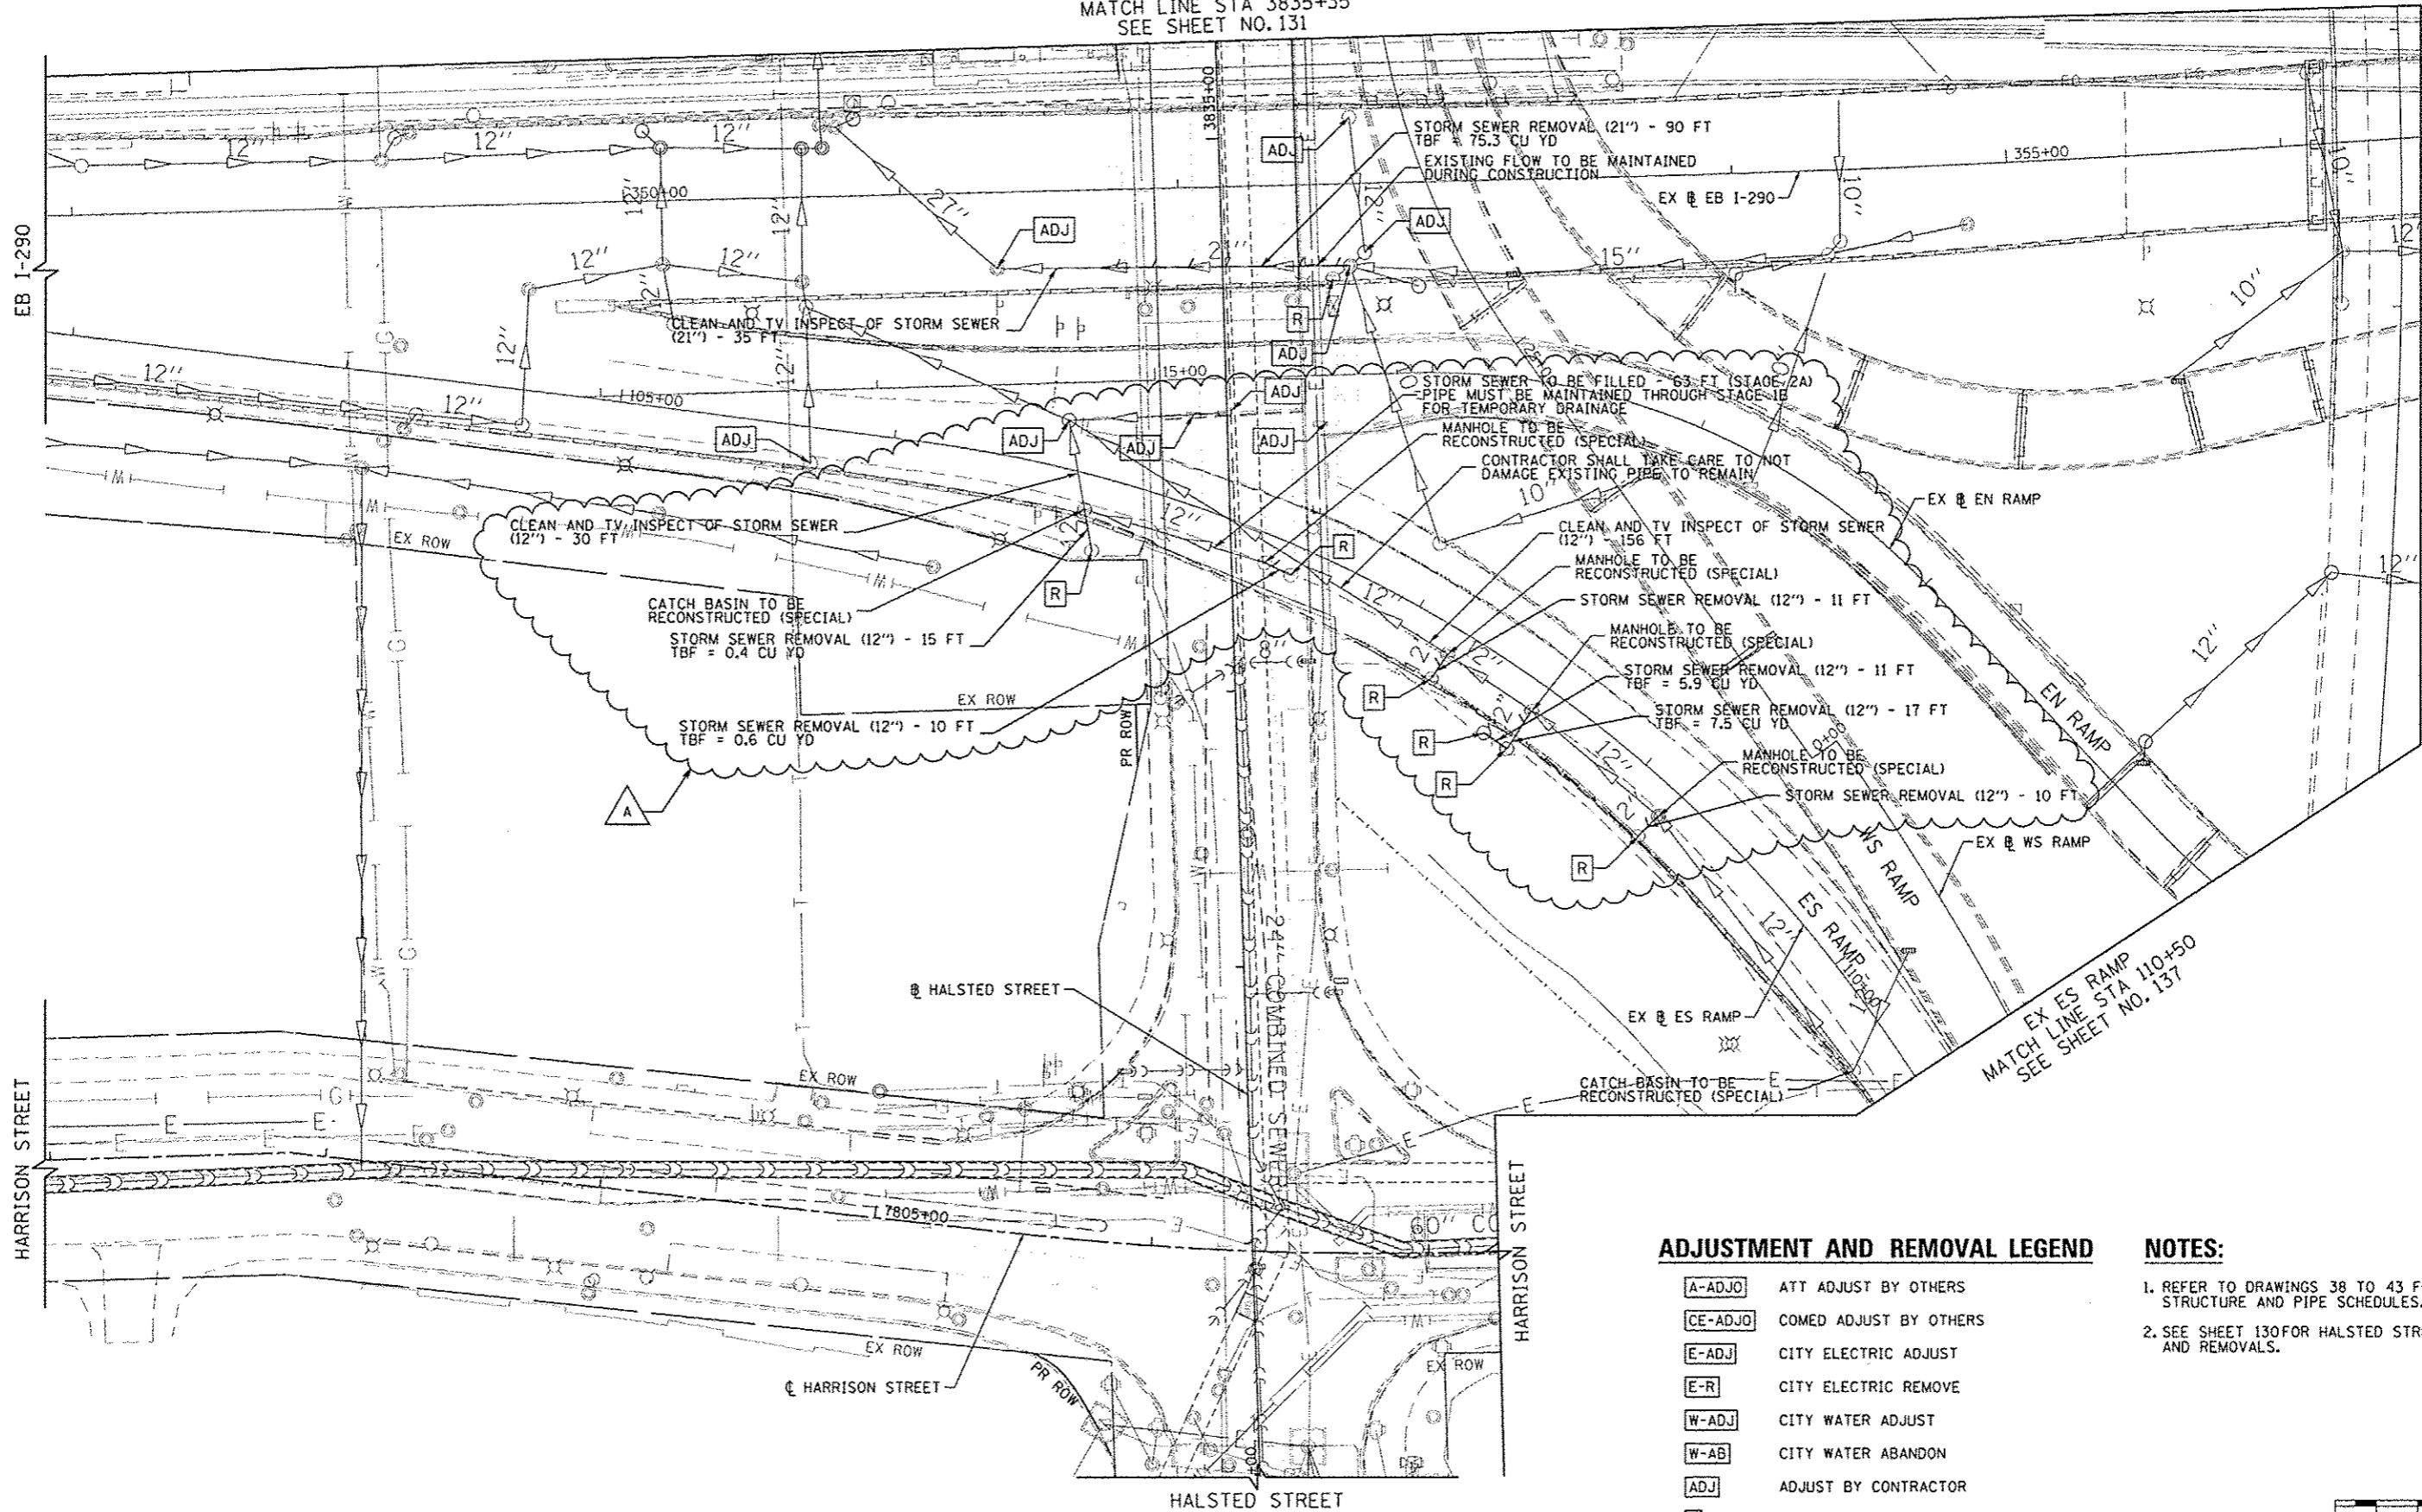


**ADJUSTMENT AND REMOVAL LEGEND**

- [A-ADJO] ATT ADJUST BY OTHERS
- [CE-ADJO] COMED ADJUST BY OTHERS
- [E-ADJ] CITY ELECTRIC ADJUST
- [E-R] CITY ELECTRIC REMOVE
- [W-ADJ] CITY WATER ADJUST
- [W-AB] CITY WATER ABANDON
- [ADJ] ADJUST BY CONTRACTOR
- [R] REMOVAL BY CONTRACTOR

**NOTES:**

1. REFER TO DRAWINGS 38 TO 43 FOR DRAINAGE STRUCTURE AND PIPE SCHEDULES.
2. SEE SHEET 130 FOR HALSTED STREET DRAINAGE AND REMOVALS.

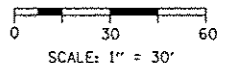

FILE PATH: C:\Users\jason\Documents\Projects\60W26\Drawings\60W26\_Sht-Drain-03.dgn



D:\60W26-Sht-Drain-03.dgn	DESIGNED - JSL	REVISED - A 10/15/2013
USER NAME = BAW	DRAWN - BAW	REVISED -
PLOT SCALE = 38.0000' / 1" in.	CHECKED - JWC	REVISED -
PLOT DATE = 10/14/2013	DATE - 9/15/13	REVISED -

DESIGNED - JSL	REVISED - A 10/15/2013
DRAWN - BAW	REVISED -
CHECKED - JWC	REVISED -
DATE - 9/15/13	REVISED -

STATE OF ILLINOIS  
DEPARTMENT OF TRANSPORTATION

DRAINAGE REMOVAL PLAN  
I-290

SCALE: 1"=30' SHEET 3 OF 10 SHEETS STA. TO STA.

F.A.I. RTE.	SECTION	COUNTY	TOTAL SHEETS	SHEET NO.
90/94/290	2013-008R	COOK	559	132
CONTRACT NO. 60W26			ILLINOIS FED. AID PROJECT	