
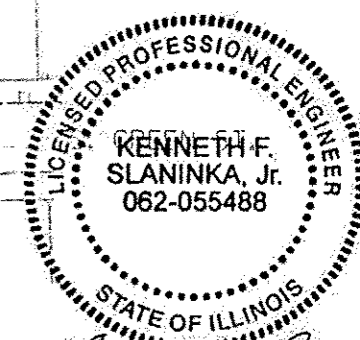
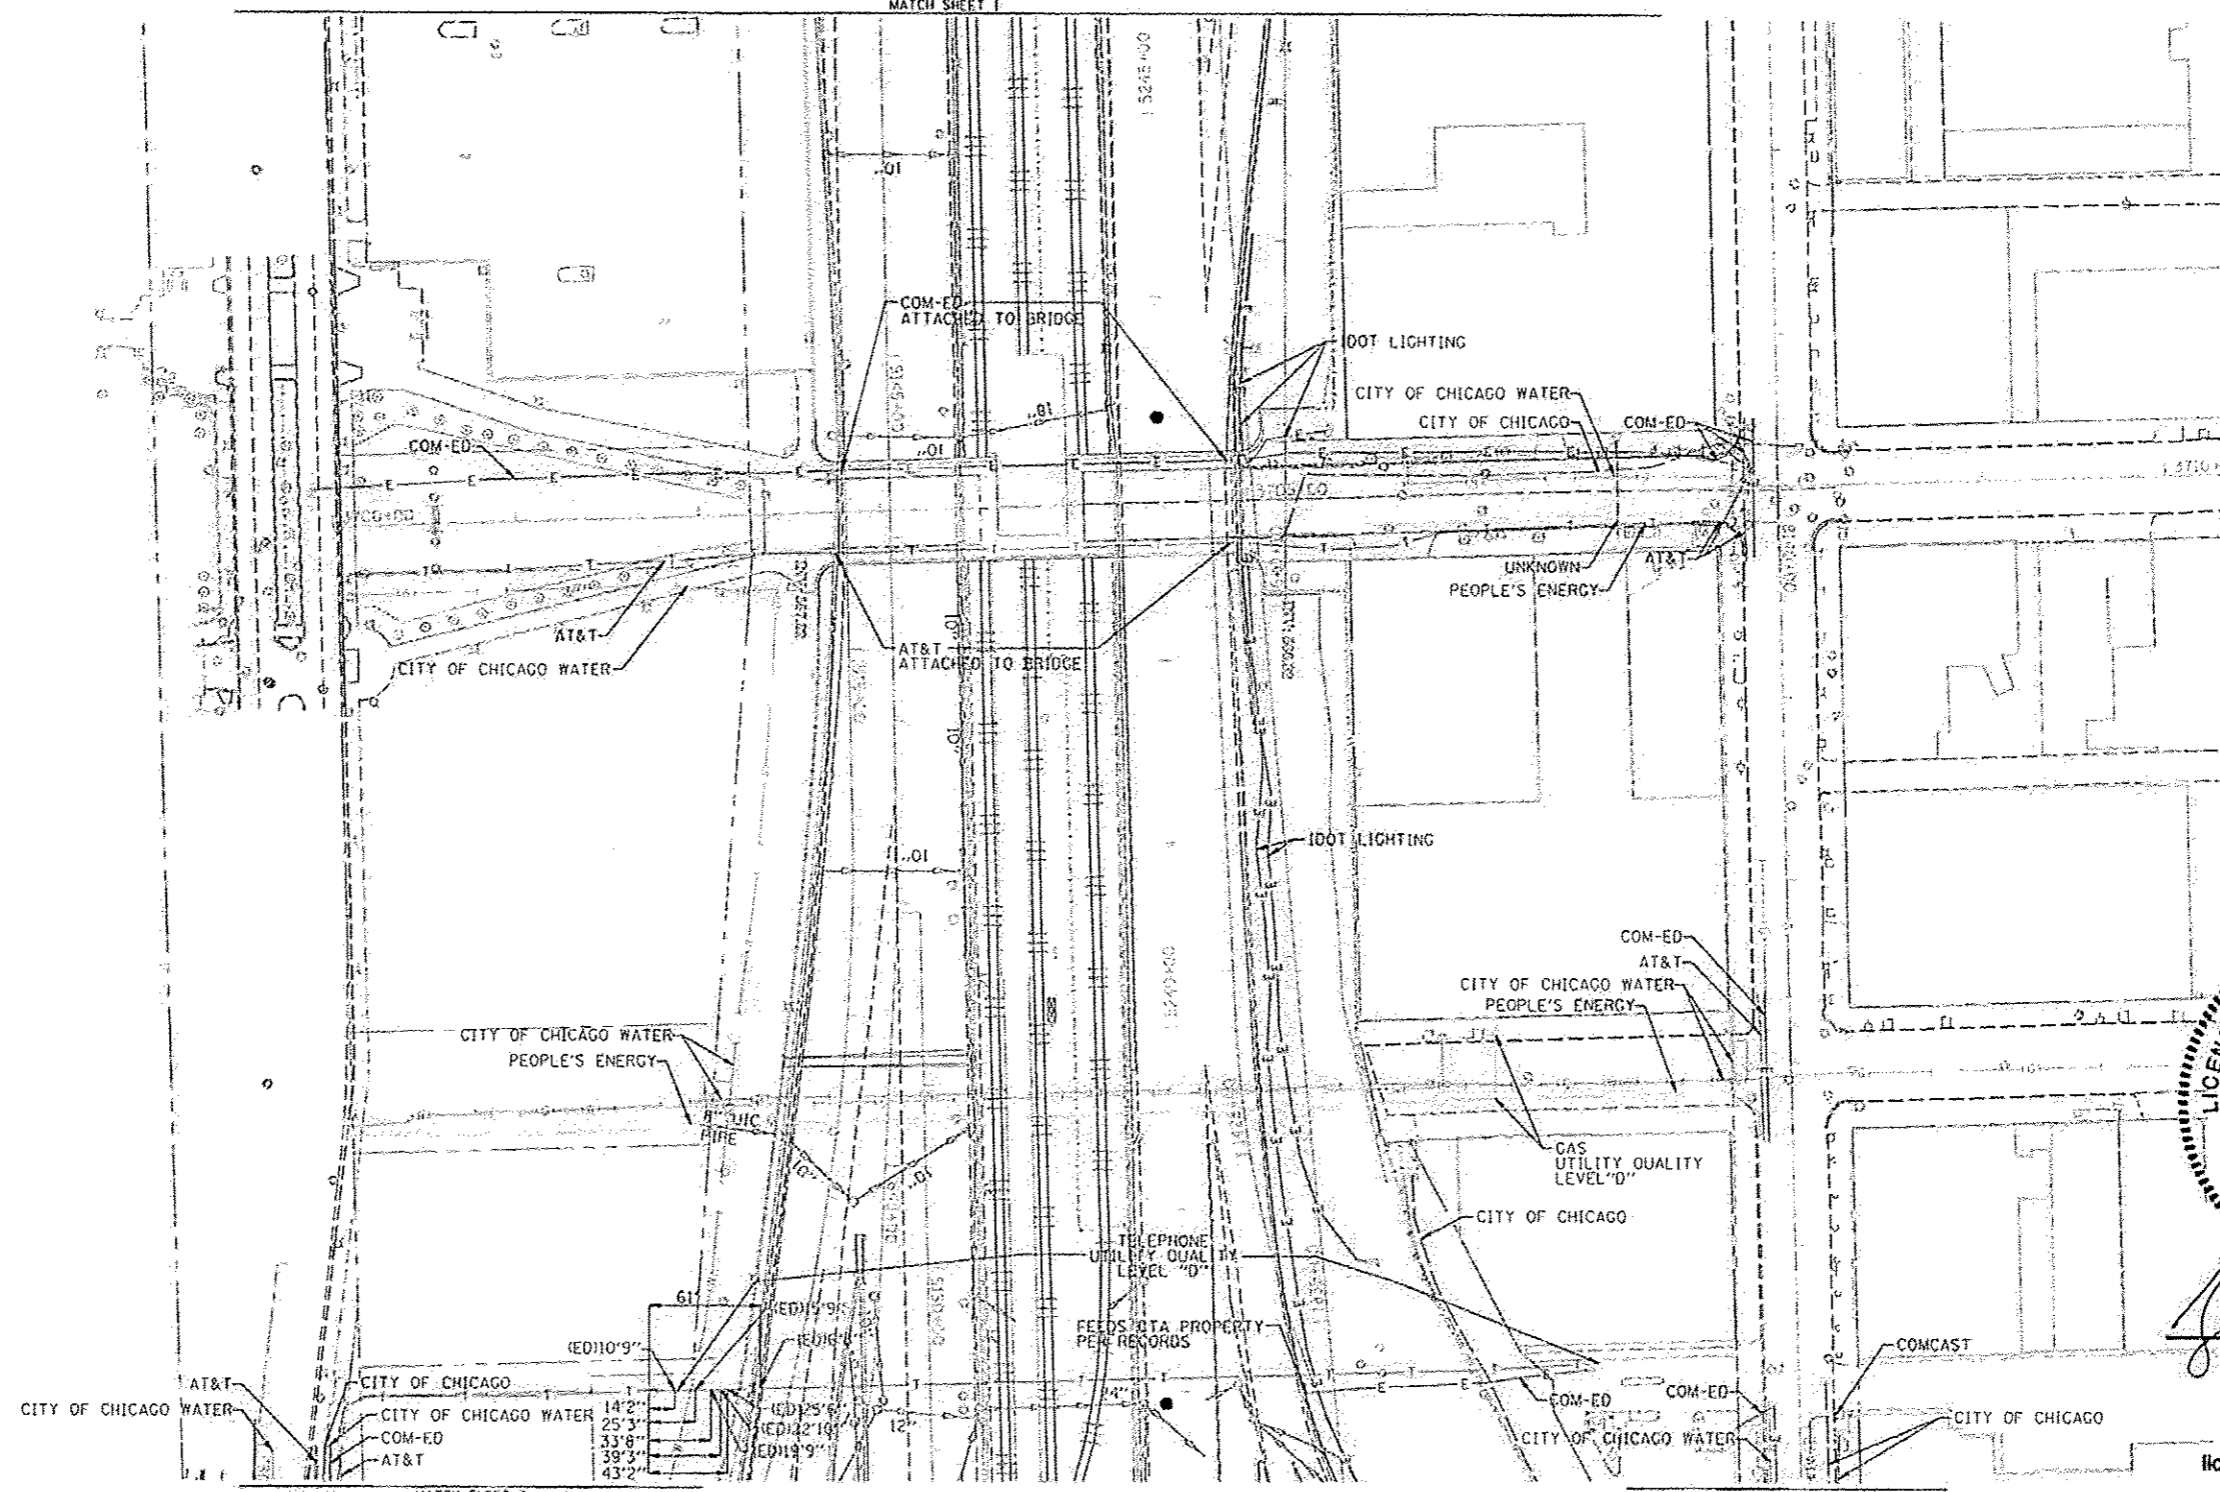


MATCH SHEET 1

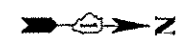

*[Signature]*  
 signature  
 9/16/13  
 date  
 license expires 11-30-15

MATCH SHEET 3

MATCH SHEET 3

	AERIAL
	UNKNOWN
	CABLE TV
	TELEPHONE
	GAS
	ELECTRIC
	TRAFFIC SIGNAL/LIGHTING
	WATER
	FIBER OPTIC
	TBE TEST HOLE

UTILITY OWNERS	
AT&T = TELEPHONE	
COM-ED = ELECTRIC	
CITY OF CHICAGO = ELECTRIC	
CITY OF CHICAGO WATER = WATER	
IDOT LIGHTING = ELECTRIC	
PEOPLE'S ENERGY = GAS	

NOTE: ALL ELECTRONIC DEPTHS MARKED AS (ED) WERE OBTAINED UTILIZING A SONDE DEVICE. DEPTHS ON THE AT&T DUCT WERE RECORDED FROM AN AT&T CONTRACTOR, DEPTHS ON THE COMED DUCT WERE RECORDED BY A CARONO CREW. CARONO CAN NOT VERIFY THE ACCURACY OF THESE DEPTHS AND SHOULD BE USED AS APPROXIMATE AND AS INFORMATION ONLY.

UTILITIES SHOWN ON THESE PLANS AS DEPICTED IN THE LEGEND HAVE BEEN INVESTIGATED BY CARONO IN ACCORDANCE WITH SUE INDUSTRY STANDARDS. ALL OTHER INFORMATION SHOWN HAS BEEN PROVIDED TO CARONO BY OTHERS. CARONO SUE FIELD INVESTIGATION WAS PERFORMED 3/14/13 THROUGH 9/13/13. CHANGES TO UTILITIES MAY HAVE BEEN MADE AND THEREFORE MAY RESULT IN VARIANCES FROM THIS PLAN. CONSIDERATION SHOULD BE GIVEN TO UPDATING THIS PLAN IF DEEMED ADVISABLE PRIOR TO FINAL DESIGN AND CONSTRUCTION.

PRELIMINARY DATA FOR DELIVERY 9/16/2013

ALL UTILITIES SHOWN QUALITY LEVEL "B" UNLESS NOTED OTHERWISE.



F.A. RTE:	SECTION	COUNTY	TOTAL SHEETS	SHEET NO.
	N/A	Cook	559	157
FLO. ROAD DIST. NO.		Contract No. N/A		
[ILLINOIS]		IDOT Project No. P-91-259-12		

Utility Quality Level "A" : Visually Verified Test Hole	DESIGNED	EG	REVISED	10/15/2013
Utility Quality Level "B" : Designating/non Visually Verified Test Hole	DRAWN	SRK	REVISED	
Utility Quality Level "C" : Research with Survey	CHECKED	KFS	REVISED	
Utility Quality Level "D" : Records Research	DATE	9/16/13	REVISED	

STATE OF ILLINOIS  
 DEPARTMENT OF TRANSPORTATION

1-941-904-290 (Circle Interchange)  
 Chicago, Illinois

TBE Job No. IL05510531  
 SUE Plan Page: 2 of 4