




REVISIONS				
ZONE	REV	DESCRIPTION	DATE	APPROVED
	1.0	ADDENDUM A	10/15/2013	BRIAN BB

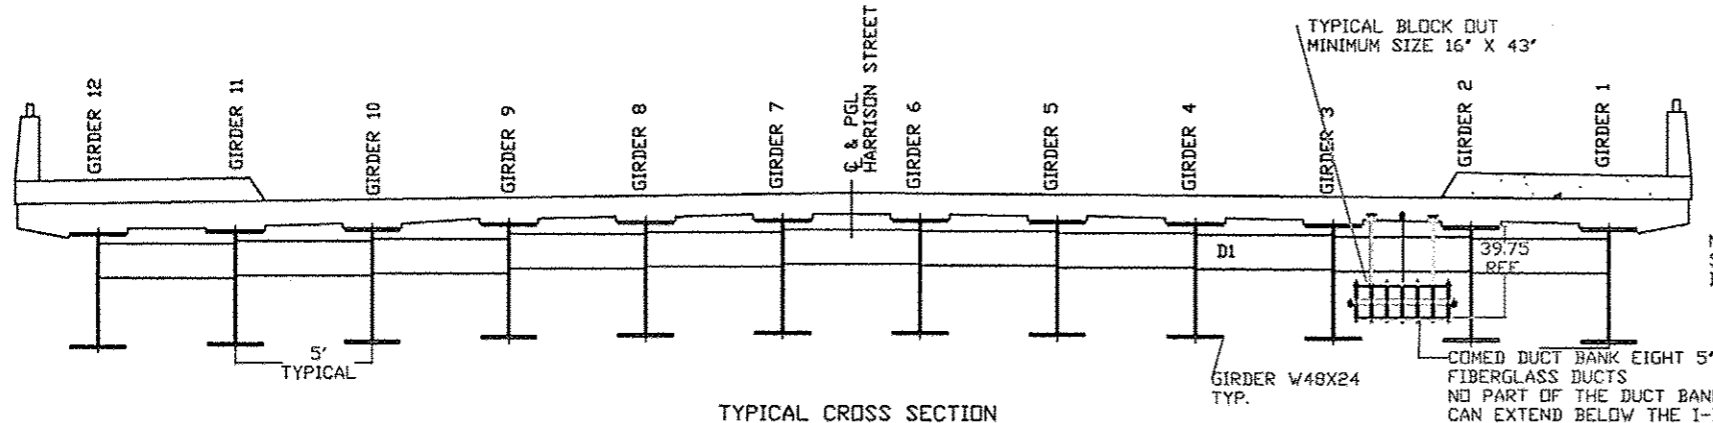

TYPICAL CROSS SECTION
DIAPHRAGM D1
LOOKING UP STATION
AT NORTH ABUTMENT

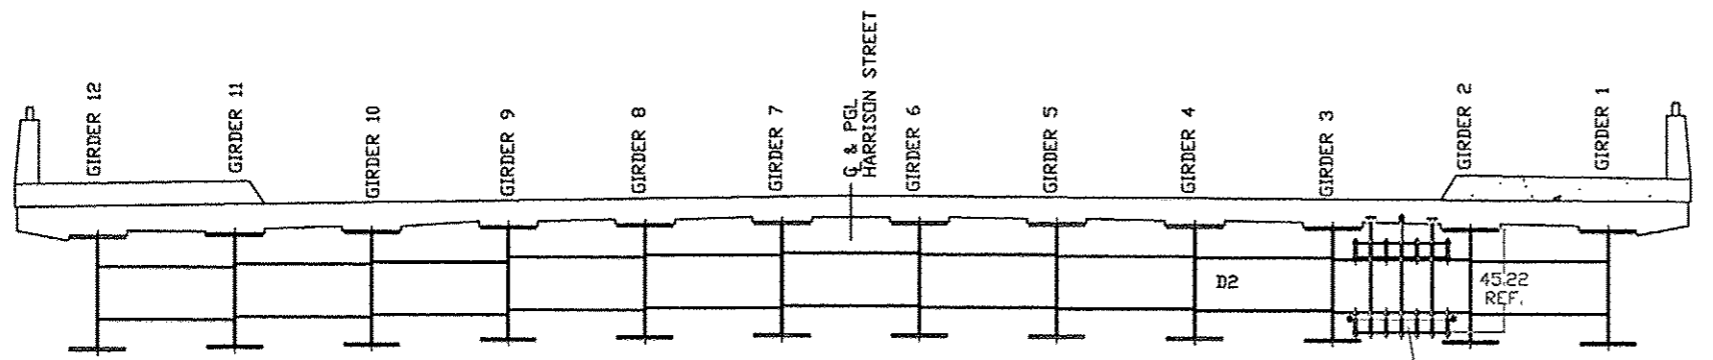

TYPICAL CROSS SECTION
DIAPHRAGM D2
LOOKING UP STATION

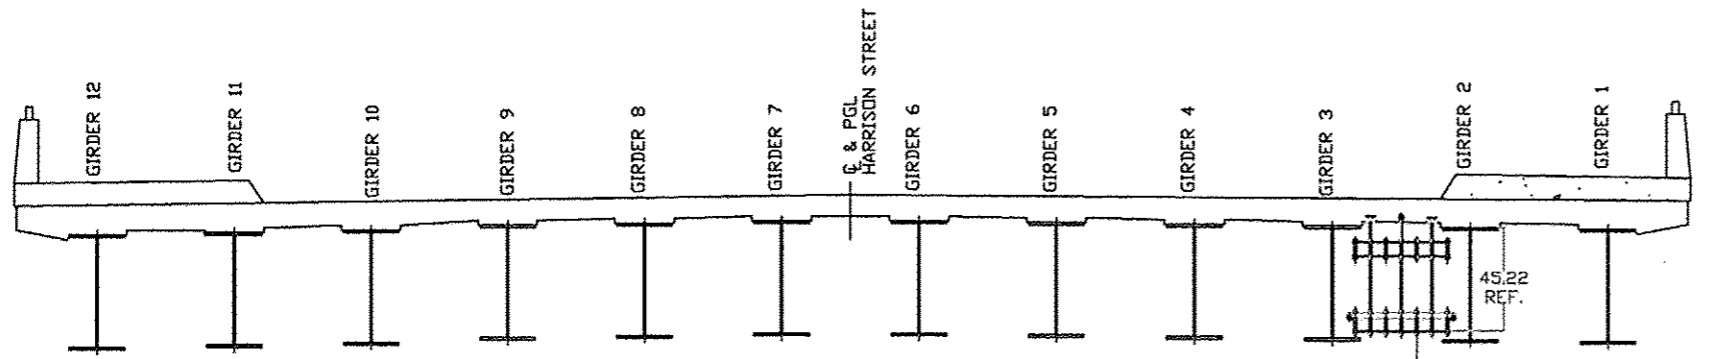

TYPICAL CROSS SECTION
LOOKING UP STATION

NOTE
SEAL AROUND DUCTS AFTER
INSTALLED THROUGH WALL

COMED DUCT BANK EIGHT 5'
FIBERGLASS DUCTS
NO PART OF THE DUCT BANK
CAN EXTEND BELOW THE I-BEAMS

COMED DUCT BANK EIGHT 5'
FIBERGLASS DUCTS
NO PART OF THE DUCT BANK
CAN EXTEND BELOW THE I-BEAMS

FOR INFORMATION ONLY
WORK TO BE PERFORMED BY OTHERS
WITH THE EXCEPTION OF PLACEMENT
OF INSERTS INTO SUPERSTRUCTURE

NOTE
NO PART OF THE CONDUIT SUPPORT HANGER CAN
EXTEND BELOW THE BRIDGE DECK GIRDER
EXTENDED RODS MAY NEED TO BE ALTERED

This drawing is the property
of Condux International, Inc.
and the information thereon is
to be treated as confidential.
It is not to be used, copied
or disclosed to outside
parties without our written
consent

Note:
ALL MEASUREMENTS ARE IN INCHES UNLESS
NOTED OTHERWISE

DRAWING APPROVAL
I APPROVE THIS DRAWING FOR MANUFACTURING
DATE: _____

Bridge Deck Cross Section	CONDUX INTERNATIONAL, INC. MANKATO MN PH. 800-533-2077			
	Project: ComEd Harrison Street Bridge over F.A.I. RTE SB 90/94 Dan Ryan Expressway, Cook County Illinois			
WEIGHT: 0.0 LBS EA	SIZE	FSCM NO.	DWG NO.	REV
QUOTE NO. 3985214498	SCALE 1/2	DATE: 09-11-2013	TBA	1.0
			SHEET: CONDUX 1 OF 6	
			SHEET 298A OF 559	

A