


*Alternate with v100(E) bars. Place parallel to the beams.

TOP OF SEAT ELEVATIONS

Girder No.	Seat Elevation
1	590.13
2	590.03
3	589.95
4	589.95
5	589.95
6	589.95
7	590.05
8	590.05
9	590.11
10	590.11
11	590.18
12	590.29
13	590.29
14	590.36
15	590.36

TOP OF BACK WALL ELEVATIONS

POINTS	FRONT FACE	BACK FACE
A - West Curb Line	594.64	594.59
B - Stage Const. Line	594.80	594.75
C - East Curb Line	595.06	595.03

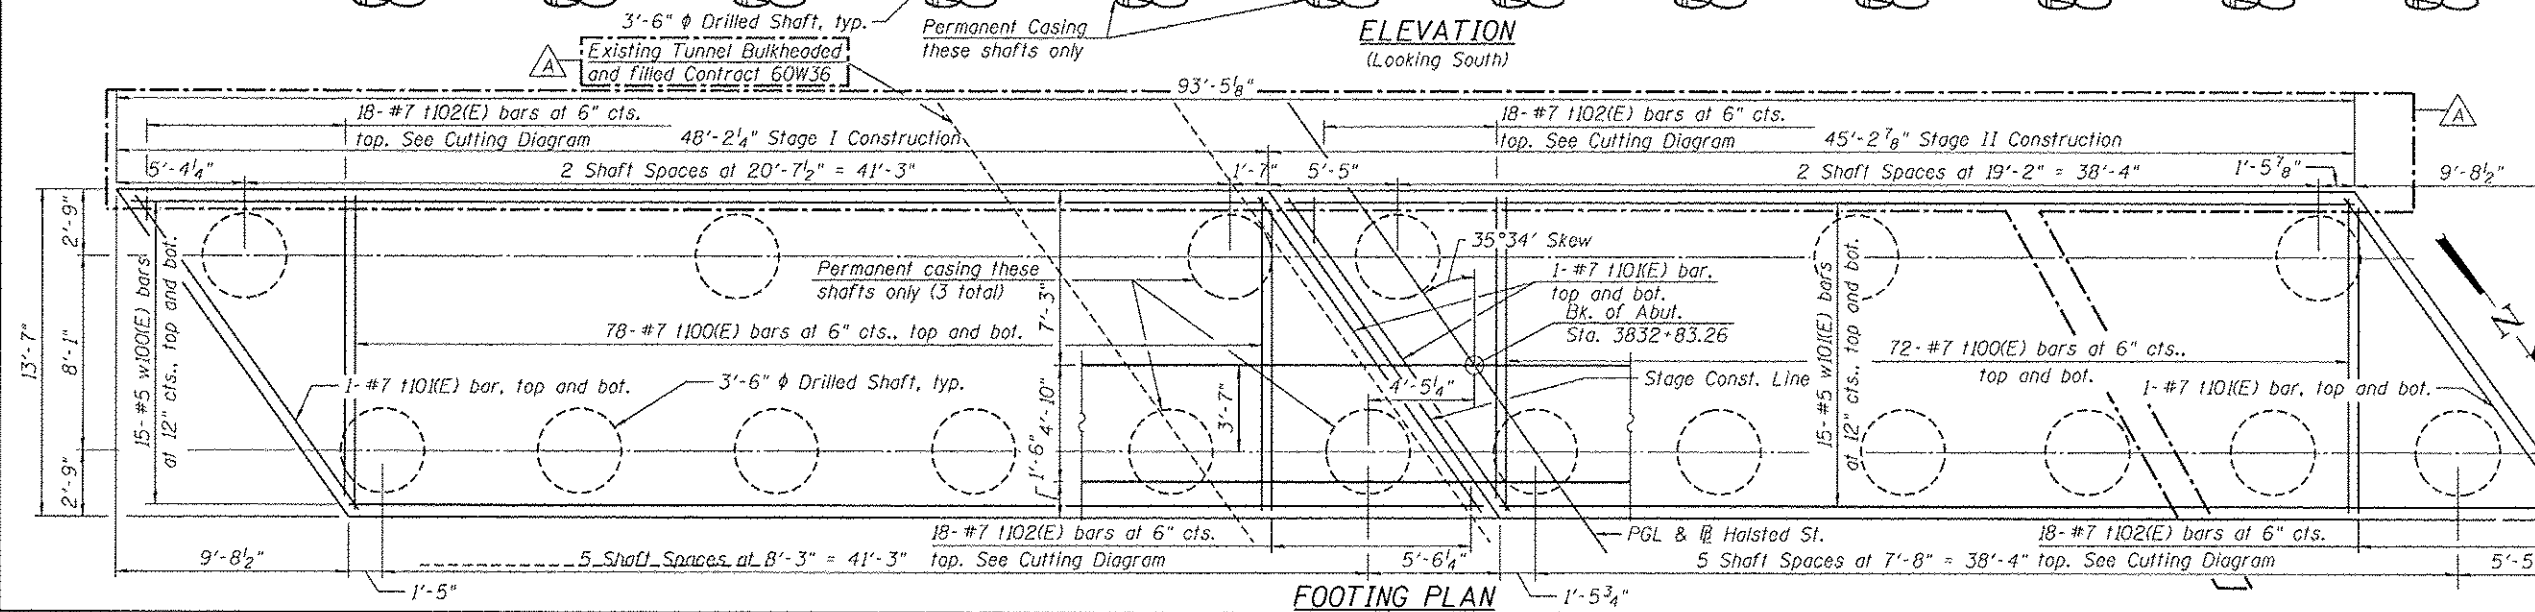

Notes:
For Section A-A and Detail C, see Sheet S2-53.
For Detail A and Detail D, see Sheet S2-54.

12/16/11 PM 01617116-60126-Subment-SouthP&E.dgn



USER NAME = BAWtor+	DESIGNED - JRM	REVISED - 10/15/2013 JRM
PLOT SCALE = 4:0.0000 " = 1" / in.	CHECKED - SAS	REVISED
PLOT DATE = 10/14/2013	DRAWN - MTS	REVISED
	CHECKED - MOS	REVISED

STATE OF ILLINOIS
DEPARTMENT OF TRANSPORTATION

SOUTH ABUTMENT PLAN AND ELEVATION
STRUCTURE NO. 016-1716

SHEET NO. S2-52 OF S2-81 SHEETS

F.A.U. RTE. 3730	SECTION 2013-008R	COUNTY COOK	TOTAL SHEETS 559	SHEET NO. 412
CONTRACT NO. 60W26			ILLINOIS FED. AID PROJECT	