


DATE	
BY	
APPROVED	
SURVEY	
PLOTTED	
NOTED	
AREAS CHECKED	
NO.	

DATE	
BY	
APPROVED	
SURVEY	
PLOTTED	
NOTED	
AREAS CHECKED	
NO.	

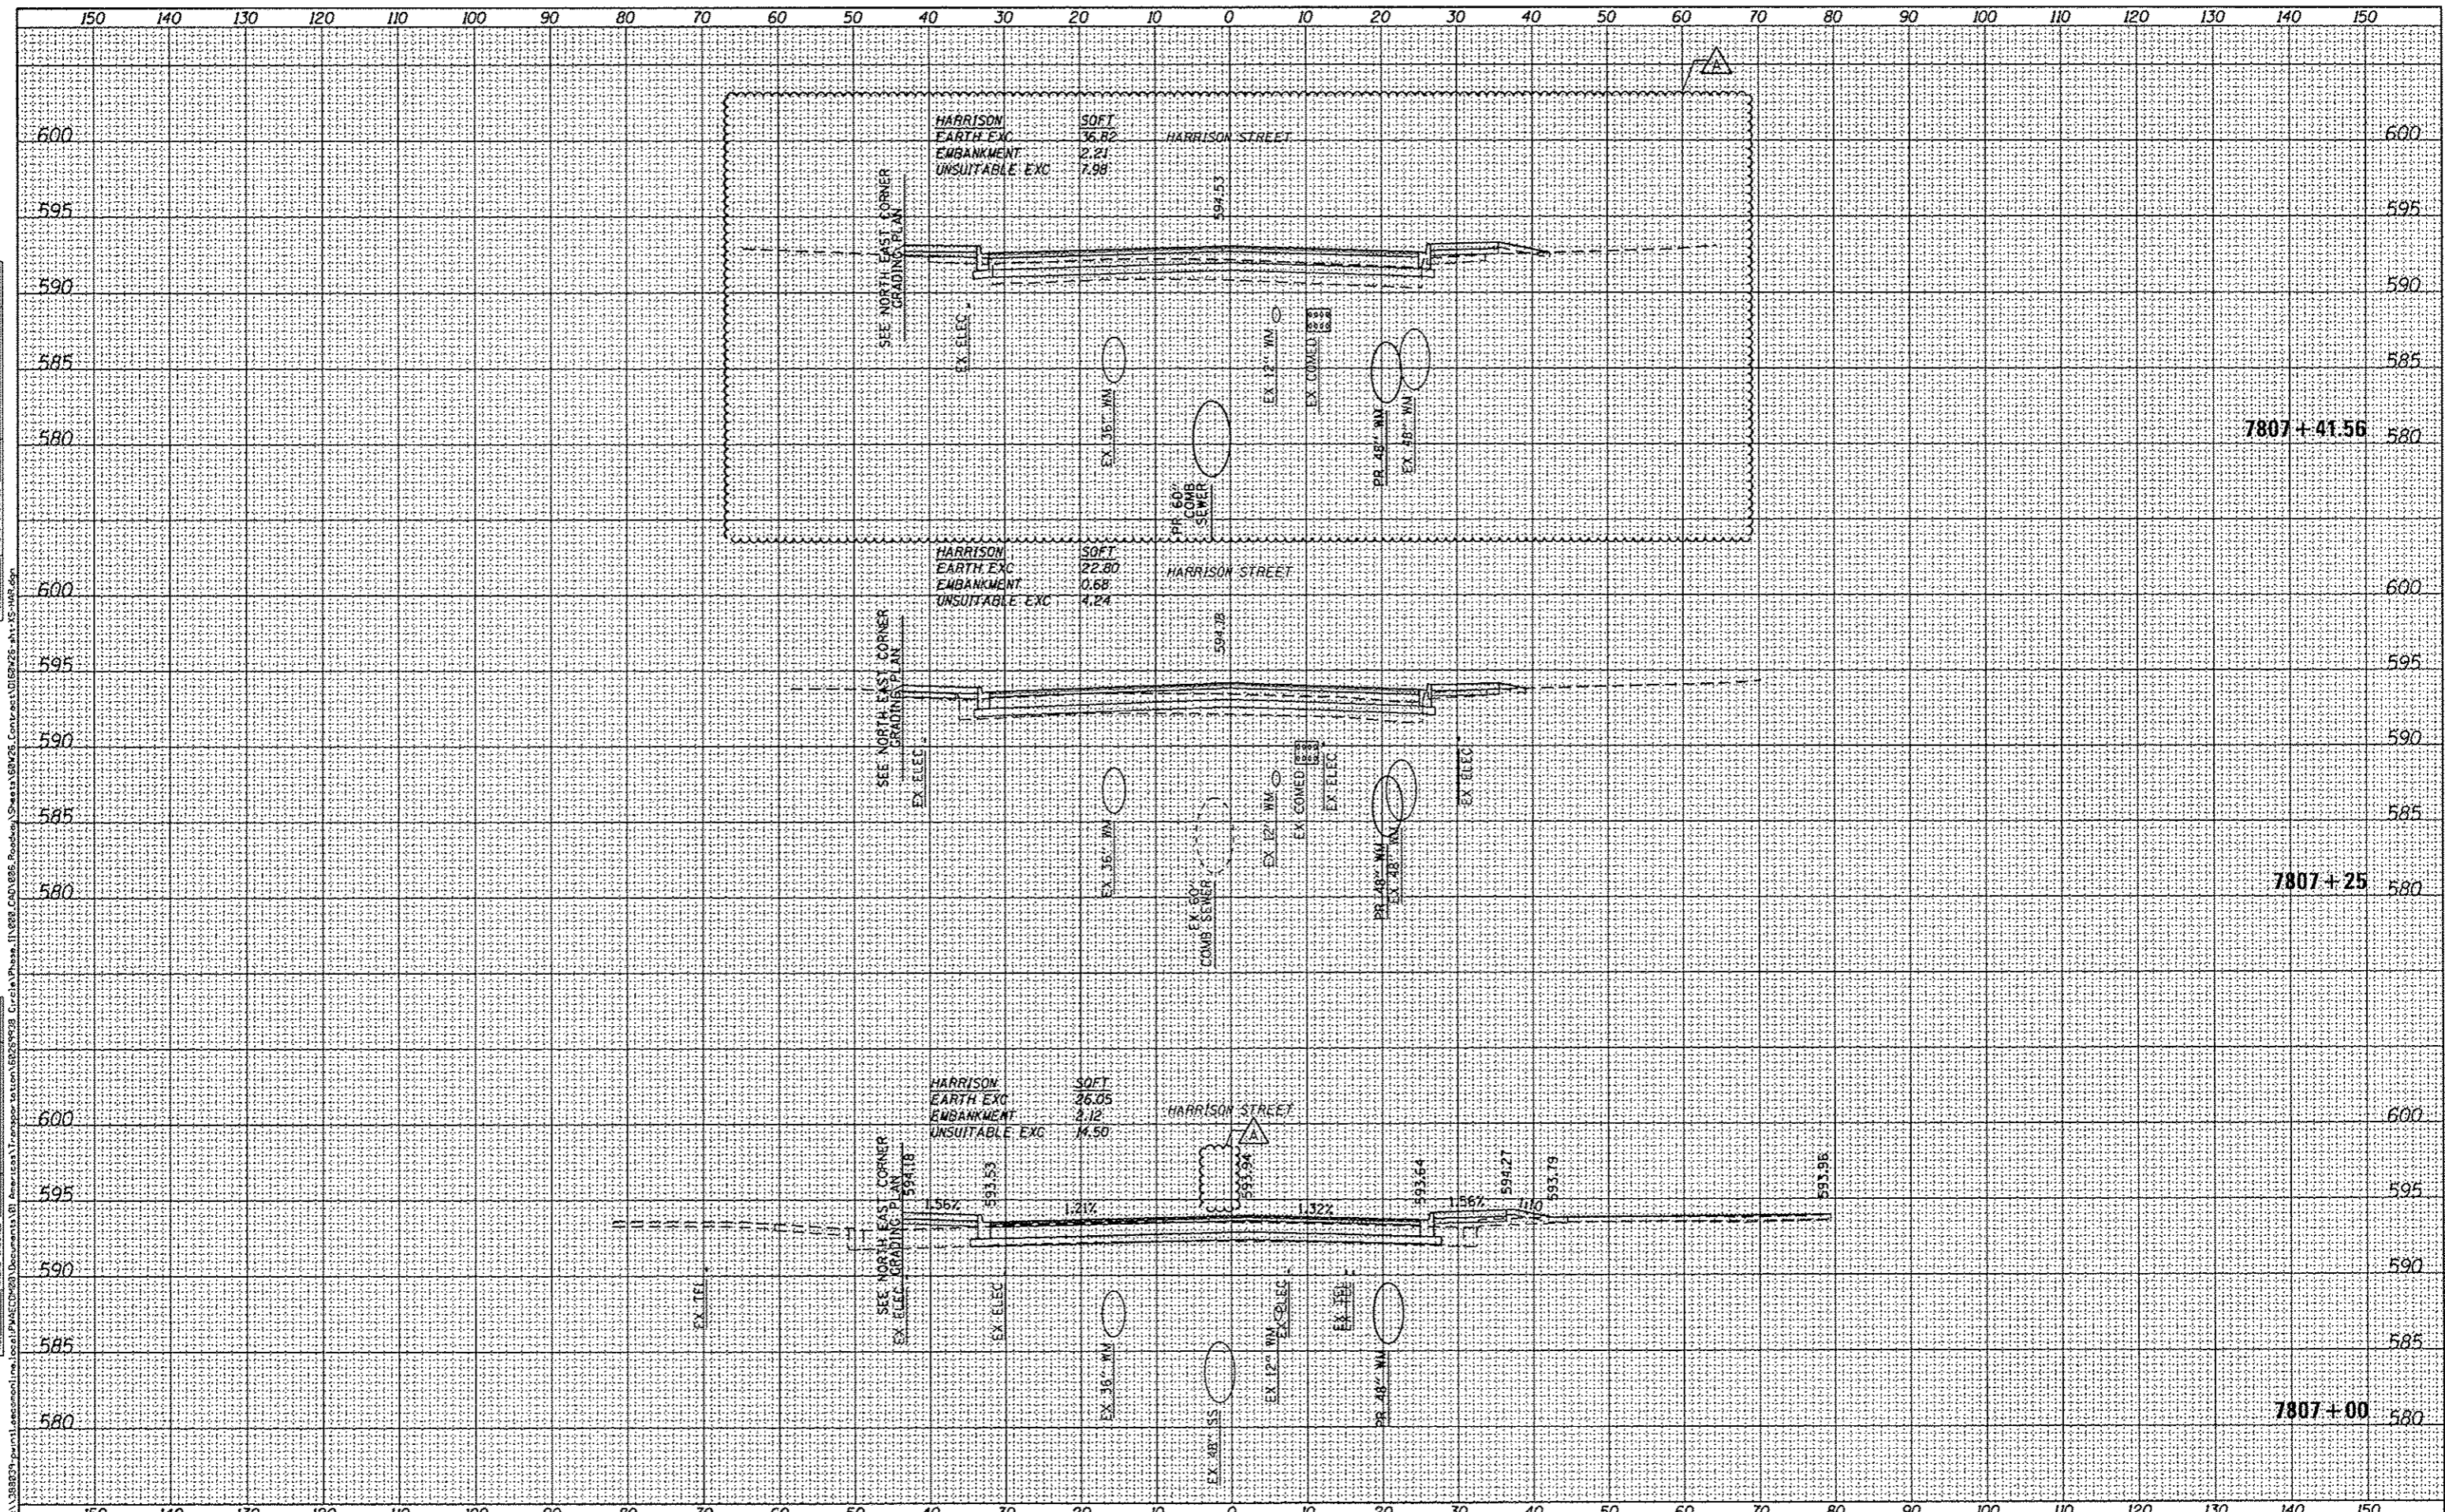

**AECOM**  
 301 EAST WACKER DRIVE, SUITE 1400  
 CHICAGO, IL 60601-4238  
 PHONE (312) 373-1700 FAX (312) 373-6000

DIGBW26-sh1-KS-HAR.dgn	DESIGNED - OPS	REVISED - 10/15/2013
USER NAME = pimorino	DRAWN - OPS	REVISED -
PLOT SCALE = 10.0000' / 1"	CHECKED - DBM	REVISED -
PLOT DATE = 10/11/2013	DATE - 09/15/13	REVISED -

**STATE OF ILLINOIS**  
**DEPARTMENT OF TRANSPORTATION**

**HARRISON STREET CROSS SECTION**  
 SCALE: 1/4"=10' H  
 SHEET 29 OF 41 SHEETS  
 STA. 7807+00.00 TO STA. 7807+41.56

F.A.I. RTE.	SECTION	COUNTY	TOTAL SHEETS	SHEET NO.
90/94/290	2013-007R	COOK	559	547
CONTRACT NO. 60W25			ILLINOIS FED. AID PROJECT	

FILE PATH = p:\1\388839\p\m1\assesson\line\Local\PAE\CD\20\Documents\01\_Americas\Transportation\60W25\29\_Cross\Phase\_1\1888\_CAD\085\_Roadway\Sheet\60W25-sh1-KS-HAR.dgn