
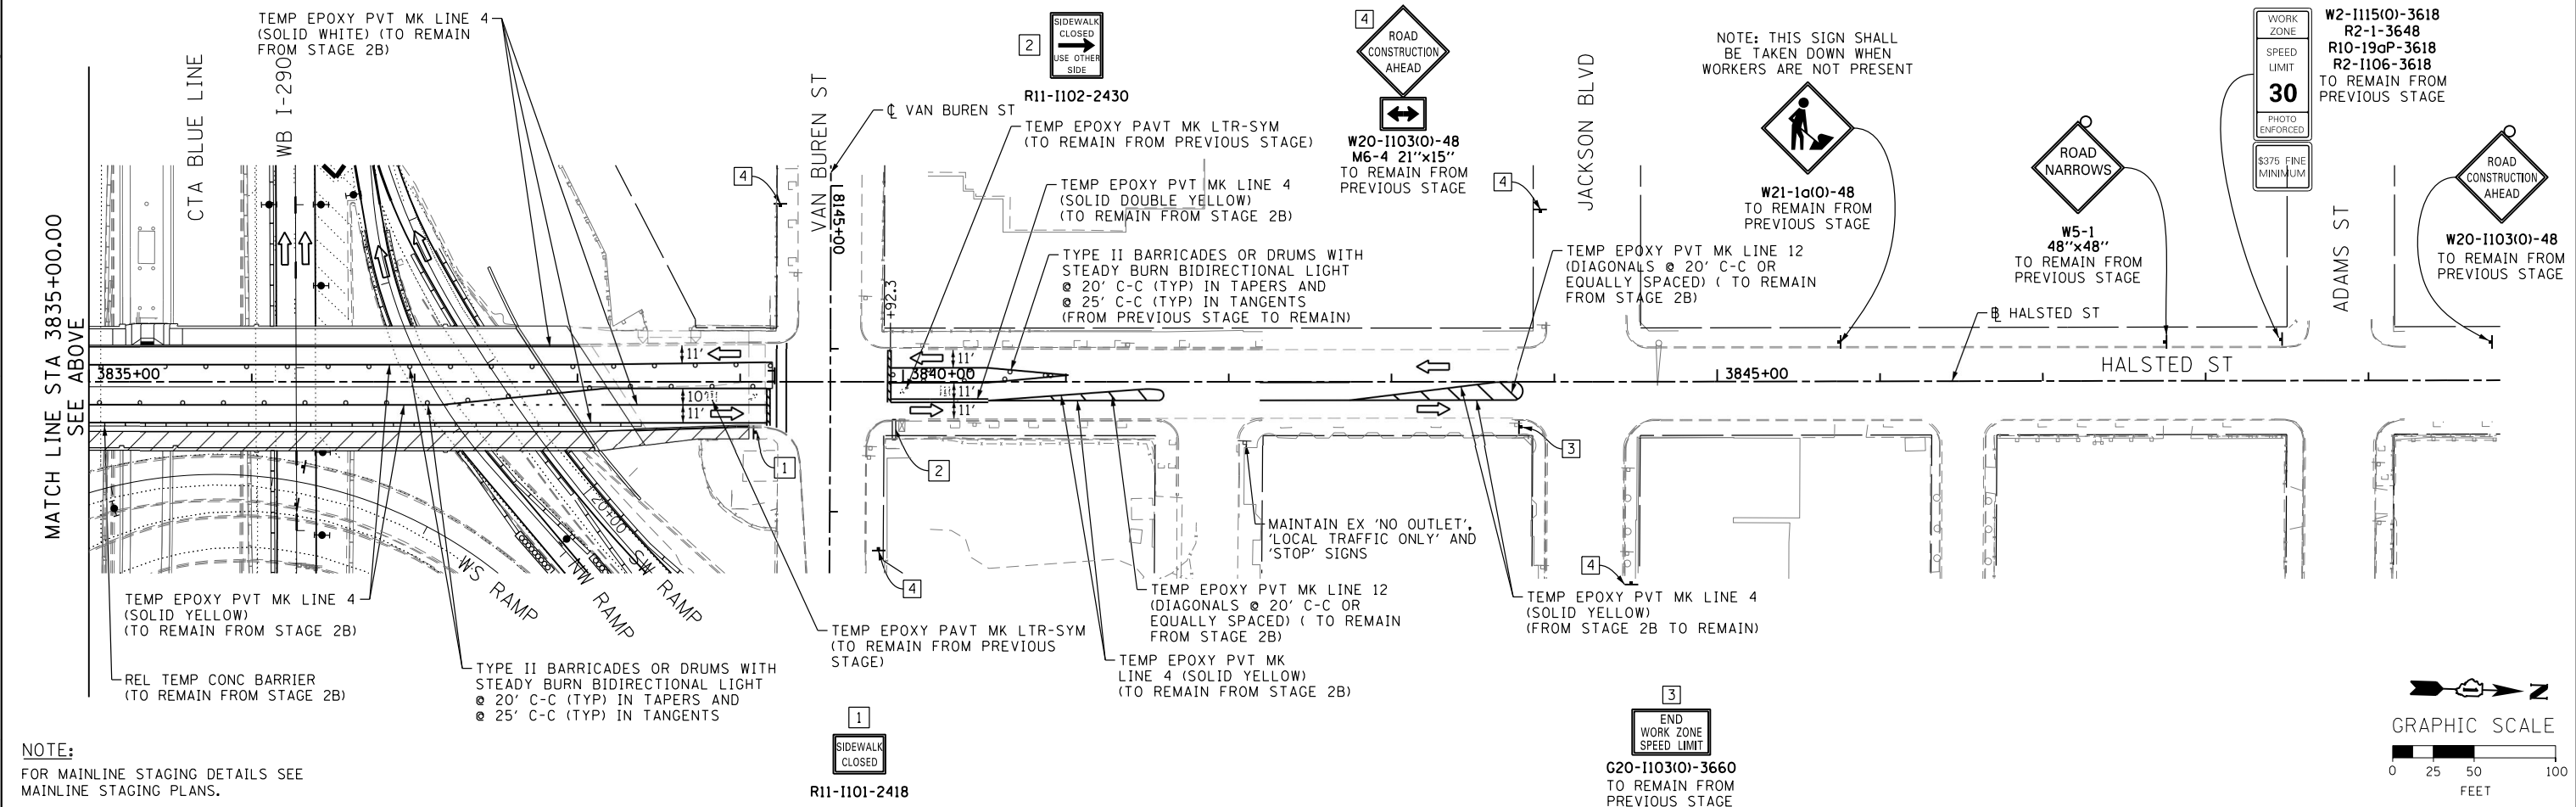


NOTE:
FOR MAINLINE STAGING DETAILS SEE
MAINLINE STAGING PLANS.

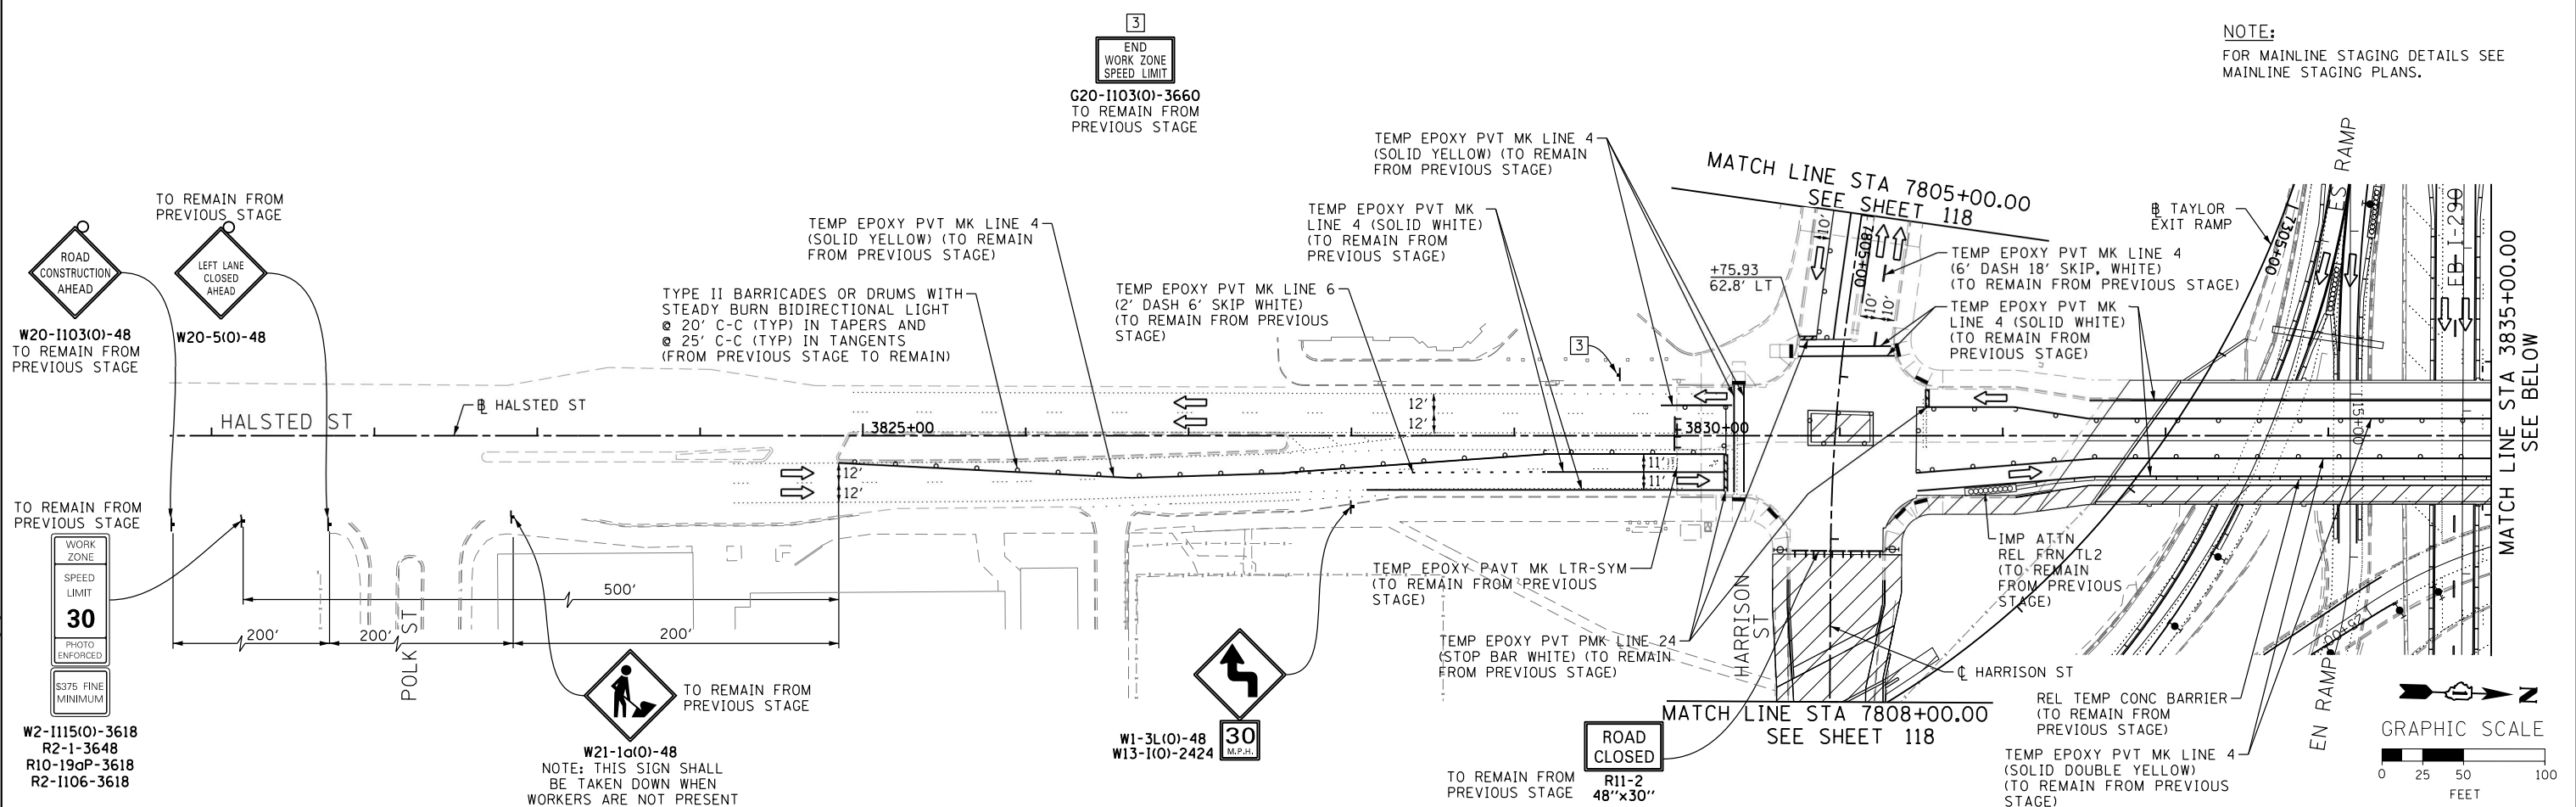

NOTE:
FOR MAINLINE STAGING DETAILS SEE
MAINLINE STAGING PLANS.

<p>AECOM TransSystems</p> <p>DI60W26-Sht-Staging3B-LR-01 USER NAME = pimsarno PLOT SCALE = 50.0000' / in. PLOT DATE = 9/15/2013</p>	<p>DESIGNED - OPS DRAWN - PHP CHECKED - DBM DATE - 9/15/13</p>	<p>REVISED - REVISED - REVISED - REVISED -</p>
--	---	---

**STATE OF ILLINOIS
DEPARTMENT OF TRANSPORTATION**

**SUGGESTED STAGES OF CONSTRUCTION AND TRAFFIC CONTROL PLAN
LOCAL ROADS - STAGE 3B**

F.A.I. R.E. 90/94/290	SECTION 2013-008R	COUNTY COOK	TOTAL SHEETS 559	SHEET NO. 117
CONTRACT NO. 60W26				
ILLINOIS FED. AID PROJECT				

SCALE: 1" = 50' SHEET 1 OF 2 SHEETS STA. TO STA.