
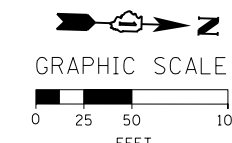
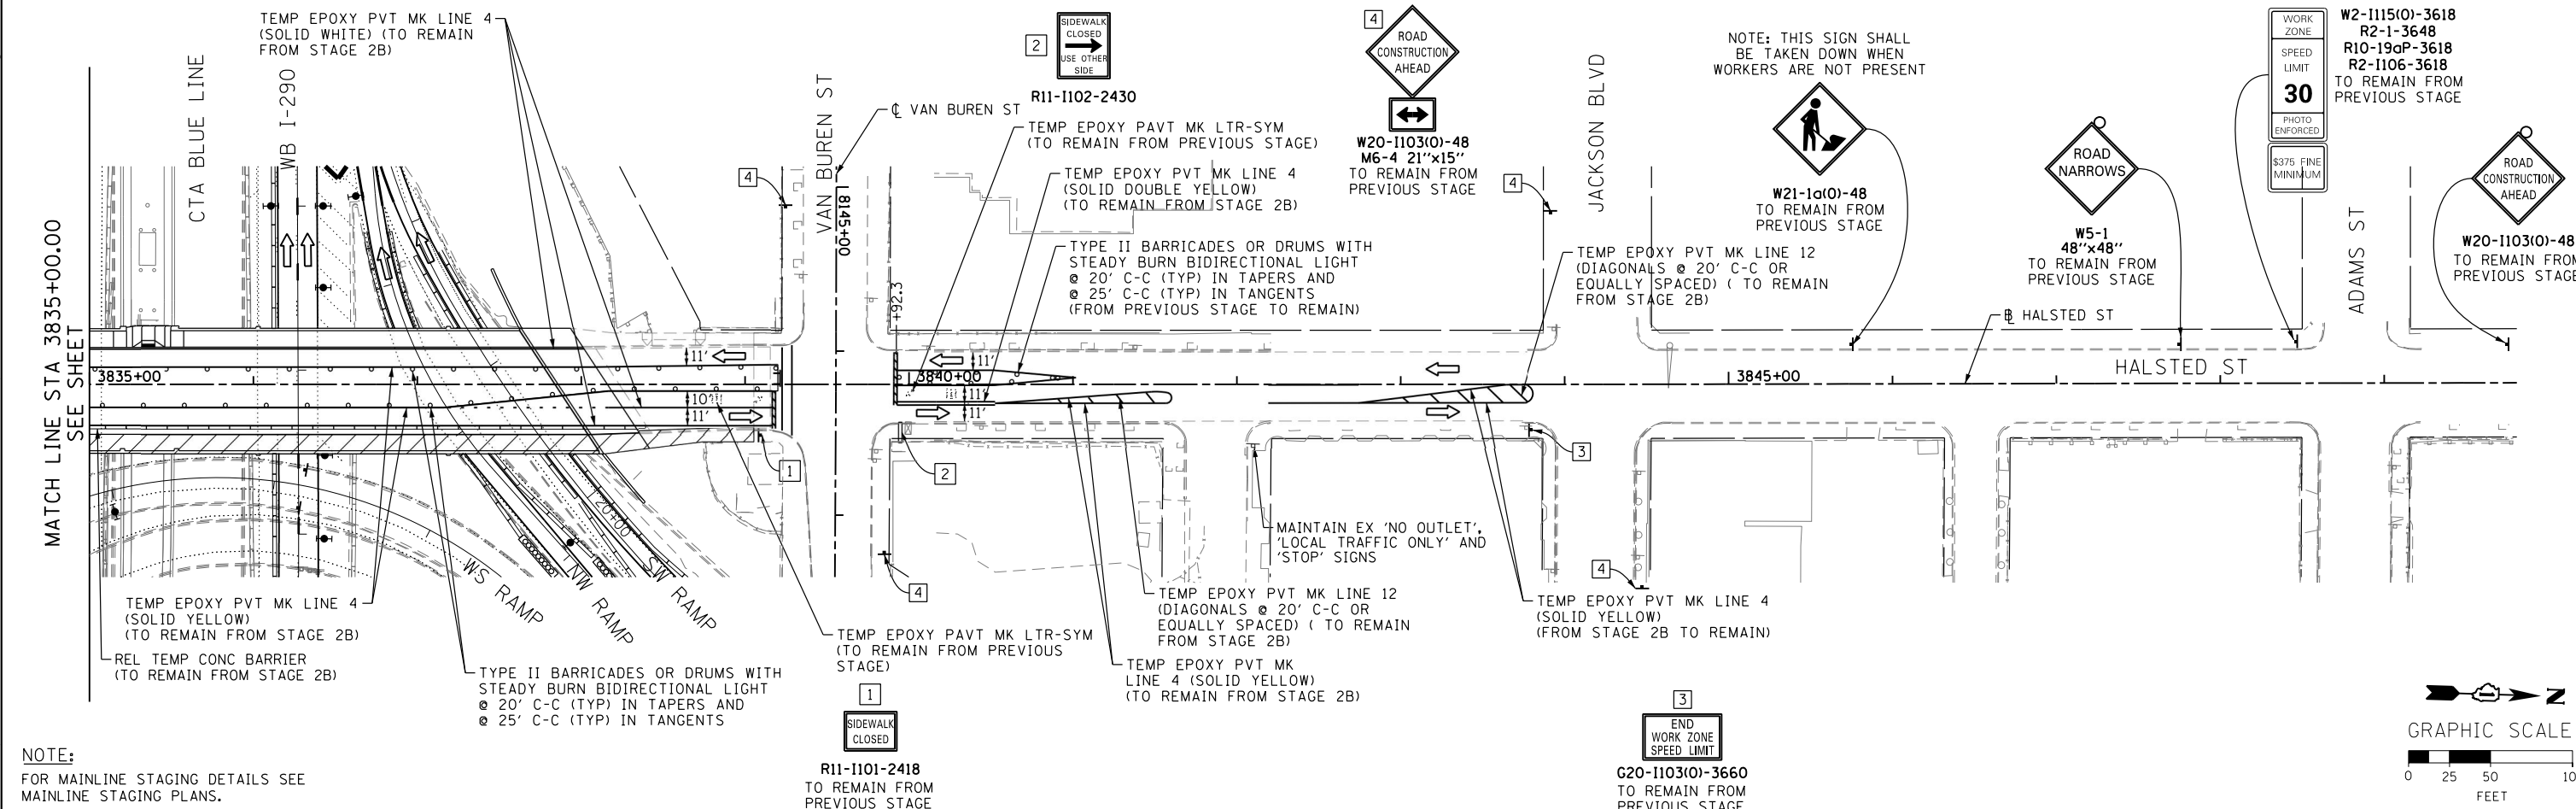
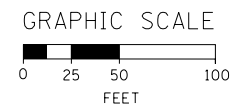


TRAFFIC CONTROL DEVICES AND PAVEMENT MARKING

LAYOUT INFORMATION

POINT	BASELINE	STATION	OFFSET	LT/RT
1	P-HAL-CL	3831+54.70	10.0'	LT
2	P-HAL-CL	3832+08.00	17.5'	LT
3	P-HAL-CL	3832+61.30	10.5'	LT
4	P-HAL-CL	3833+27.50	10.0'	LT
5	P-HAL-CL	3835+00.00	21.5'	LT

NOTE:
FOR MAINLINE MOT DETAILS SEE
MAINLINE STAGING PLANS.

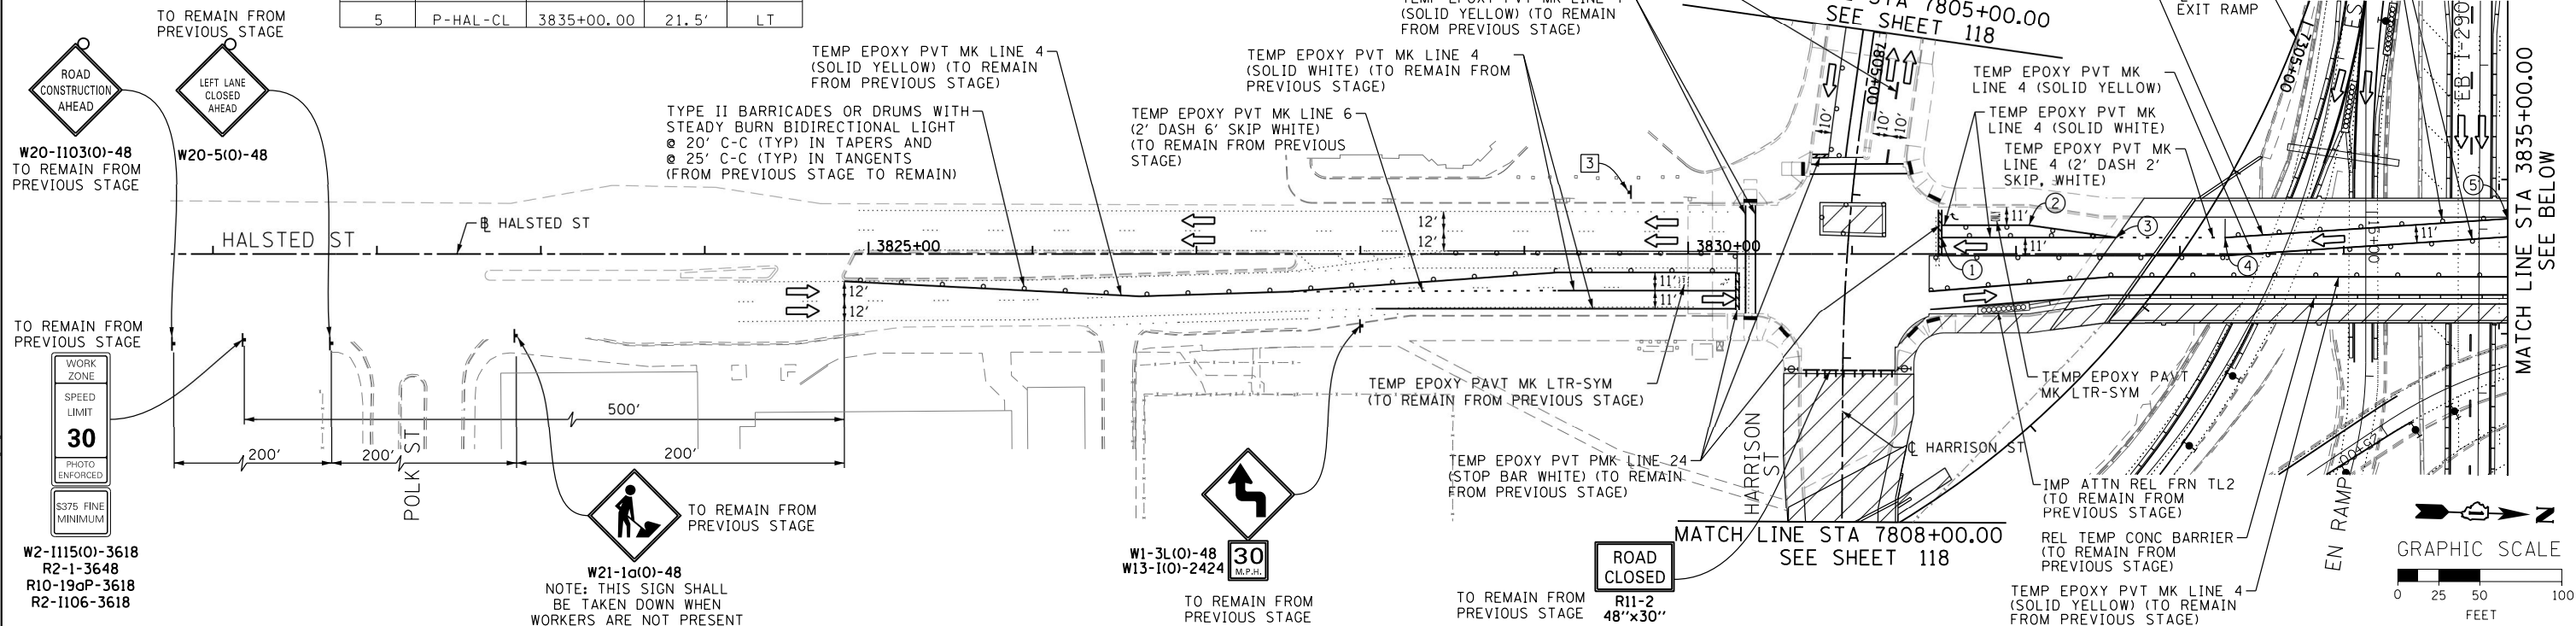

NOTE:
FOR MAINLINE STAGING DETAILS SEE
MAINLINE STAGING PLANS.



D160W26-Sht-Staging3C-LR-01
USER NAME = pimsarno
PLOT SCALE = 50.0000' / in.
PLOT DATE = 9/15/2013

DESIGNED - OPS
DRAWN - PHP
CHECKED - DBM
DATE - 9/15/13

REVISED -
REVISED -
REVISED -
REVISED -

STATE OF ILLINOIS
DEPARTMENT OF TRANSPORTATION

SUGGESTED STAGES OF CONSTRUCTION AND TRAFFIC CONTROL PLAN
LOCAL ROADS - STAGE 3C

SCALE: 1" = 50' SHEET 1 OF 2 SHEETS STA. TO STA.

F.A.I. RTE.	SECTION	COUNTY	TOTAL SHEETS	SHEET NO.
90/94/290	2013-008R	COOK	559	119
CONTRACT NO. 60W26				
ILLINOIS FED. AID PROJECT				