
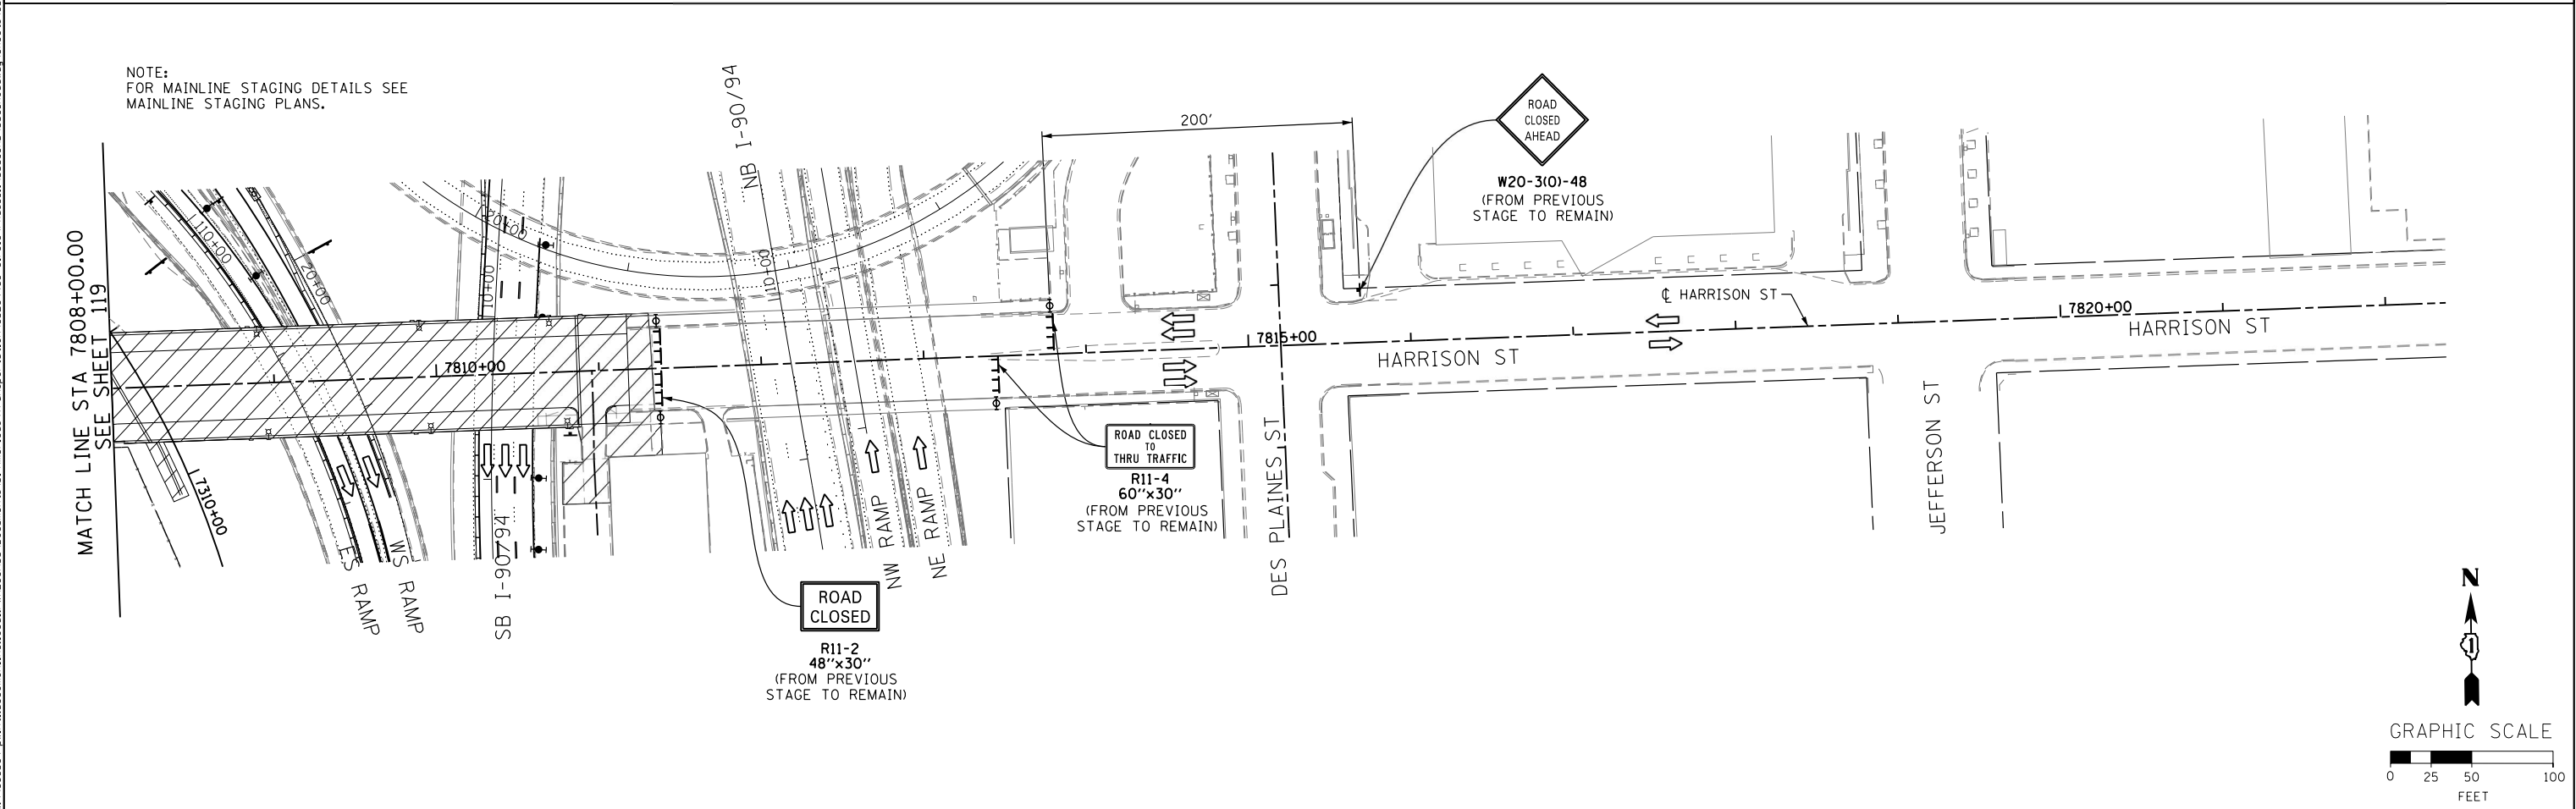


FILE PATH = p:\388035\pmt\escomon\me\local\p\w26\staging3c-lr-02

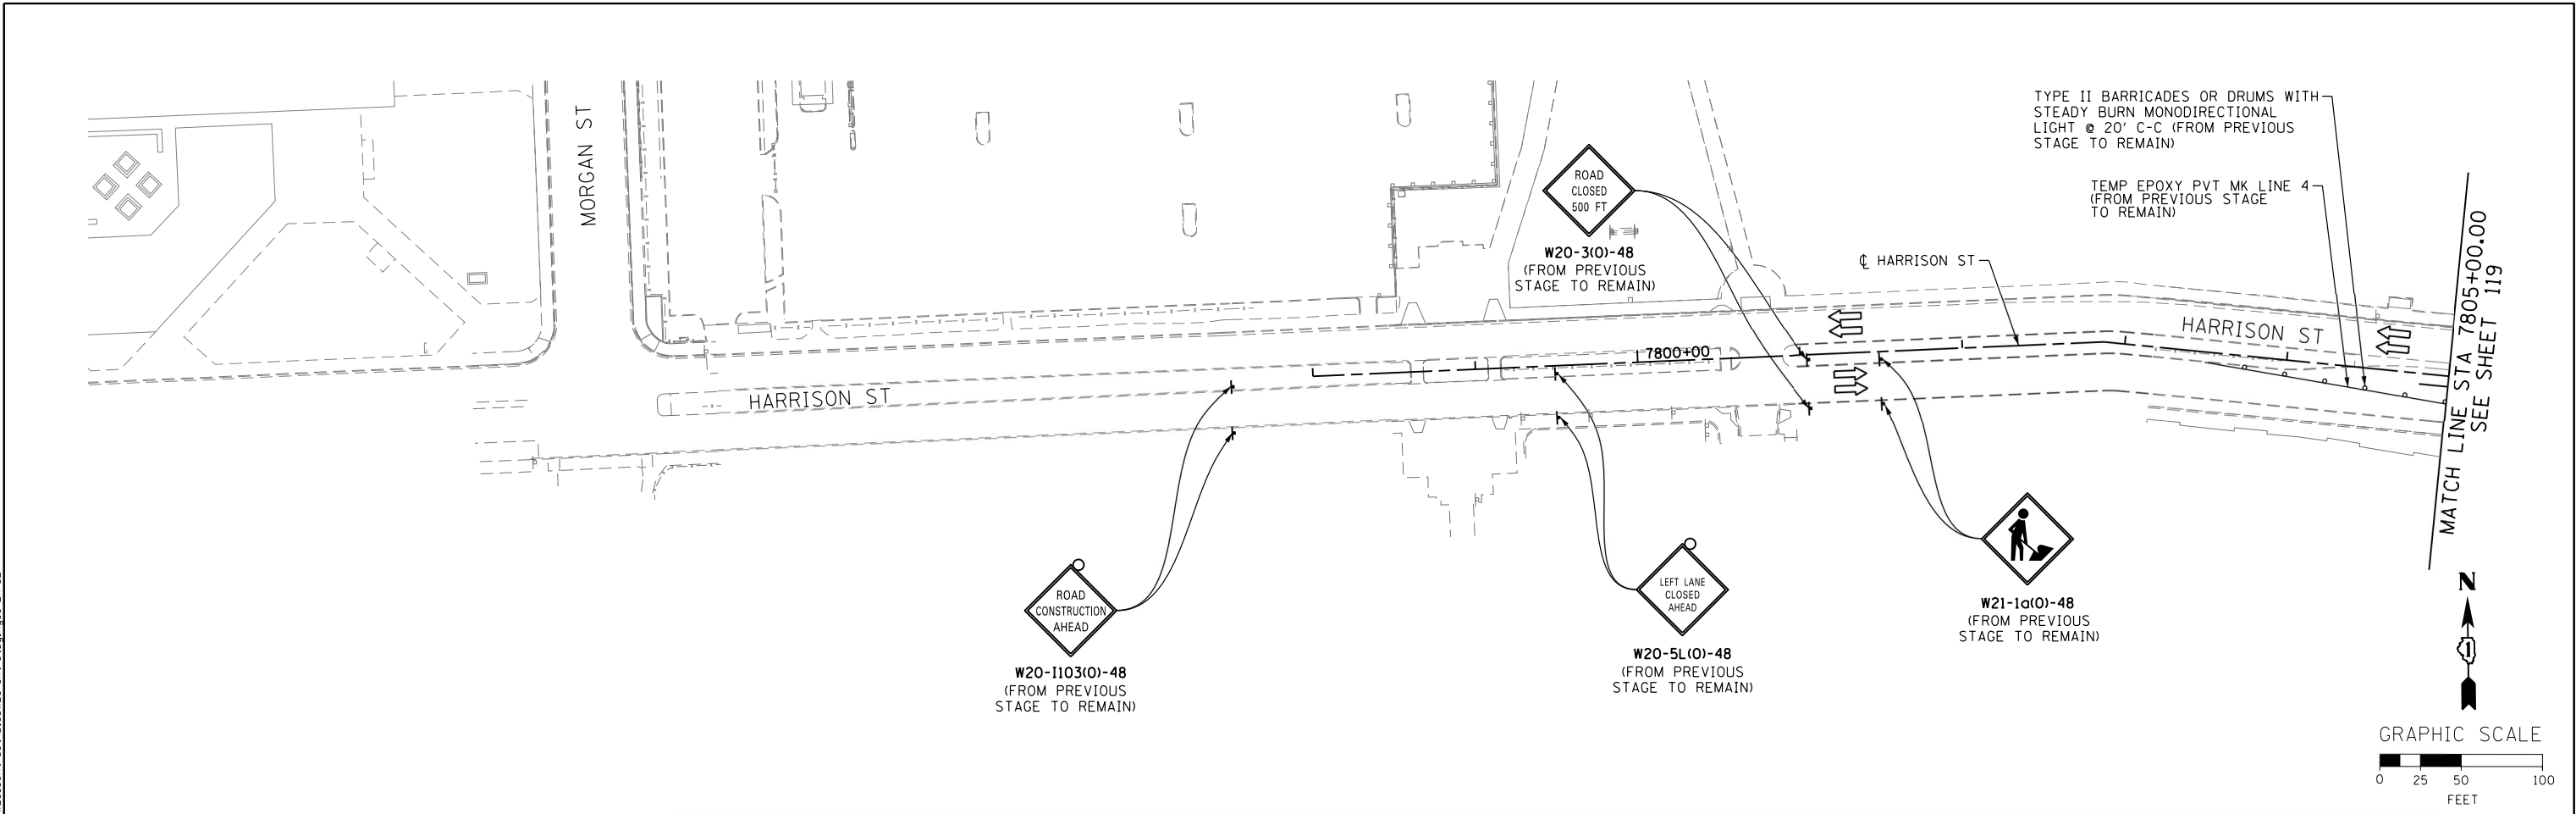

NOTE:
FOR MAINLINE STAGING DETAILS SEE
MAINLINE STAGING PLANS.

	DI60W26-Sht-Staging3C-LR-02	DESIGNED - OPS	REVISED -
	USER NAME = pimsarno	DRAWN - PHP	REVISED -
	PLOT SCALE = 50.0000' / in.	CHECKED - DBM	REVISED -
	PLOT DATE = 9/15/2013	DATE - 9/15/13	REVISED -

DESIGNED - OPS	REVISED -
DRAWN - PHP	REVISED -
CHECKED - DBM	REVISED -
DATE - 9/15/13	REVISED -

**STATE OF ILLINOIS
DEPARTMENT OF TRANSPORTATION**

**SUGGESTED STAGES OF CONSTRUCTION AND TRAFFIC CONTROL PLAN
LOCAL ROADS - STAGE 3C**

SCALE: 1" = 50' SHEET 2 OF 2 SHEETS STA. TO STA.

F.A.I. RTE. 90/94/290	SECTION 2013-008R	COUNTY COOK	TOTAL SHEETS 559	SHEET NO. 120
CONTRACT NO. 60W26				
ILLINOIS FED. AID PROJECT				