


FILE PATH = p:\1\388035-par\1\escomon\1\local\p\AECD\00\Documents\01\_Americas\Transportation\60269938\_Circle\Phase\1\000\_CAD\005\_Roadway\Sheets\60W26\_Contract\0160W26-sht-Eros-Perm-01

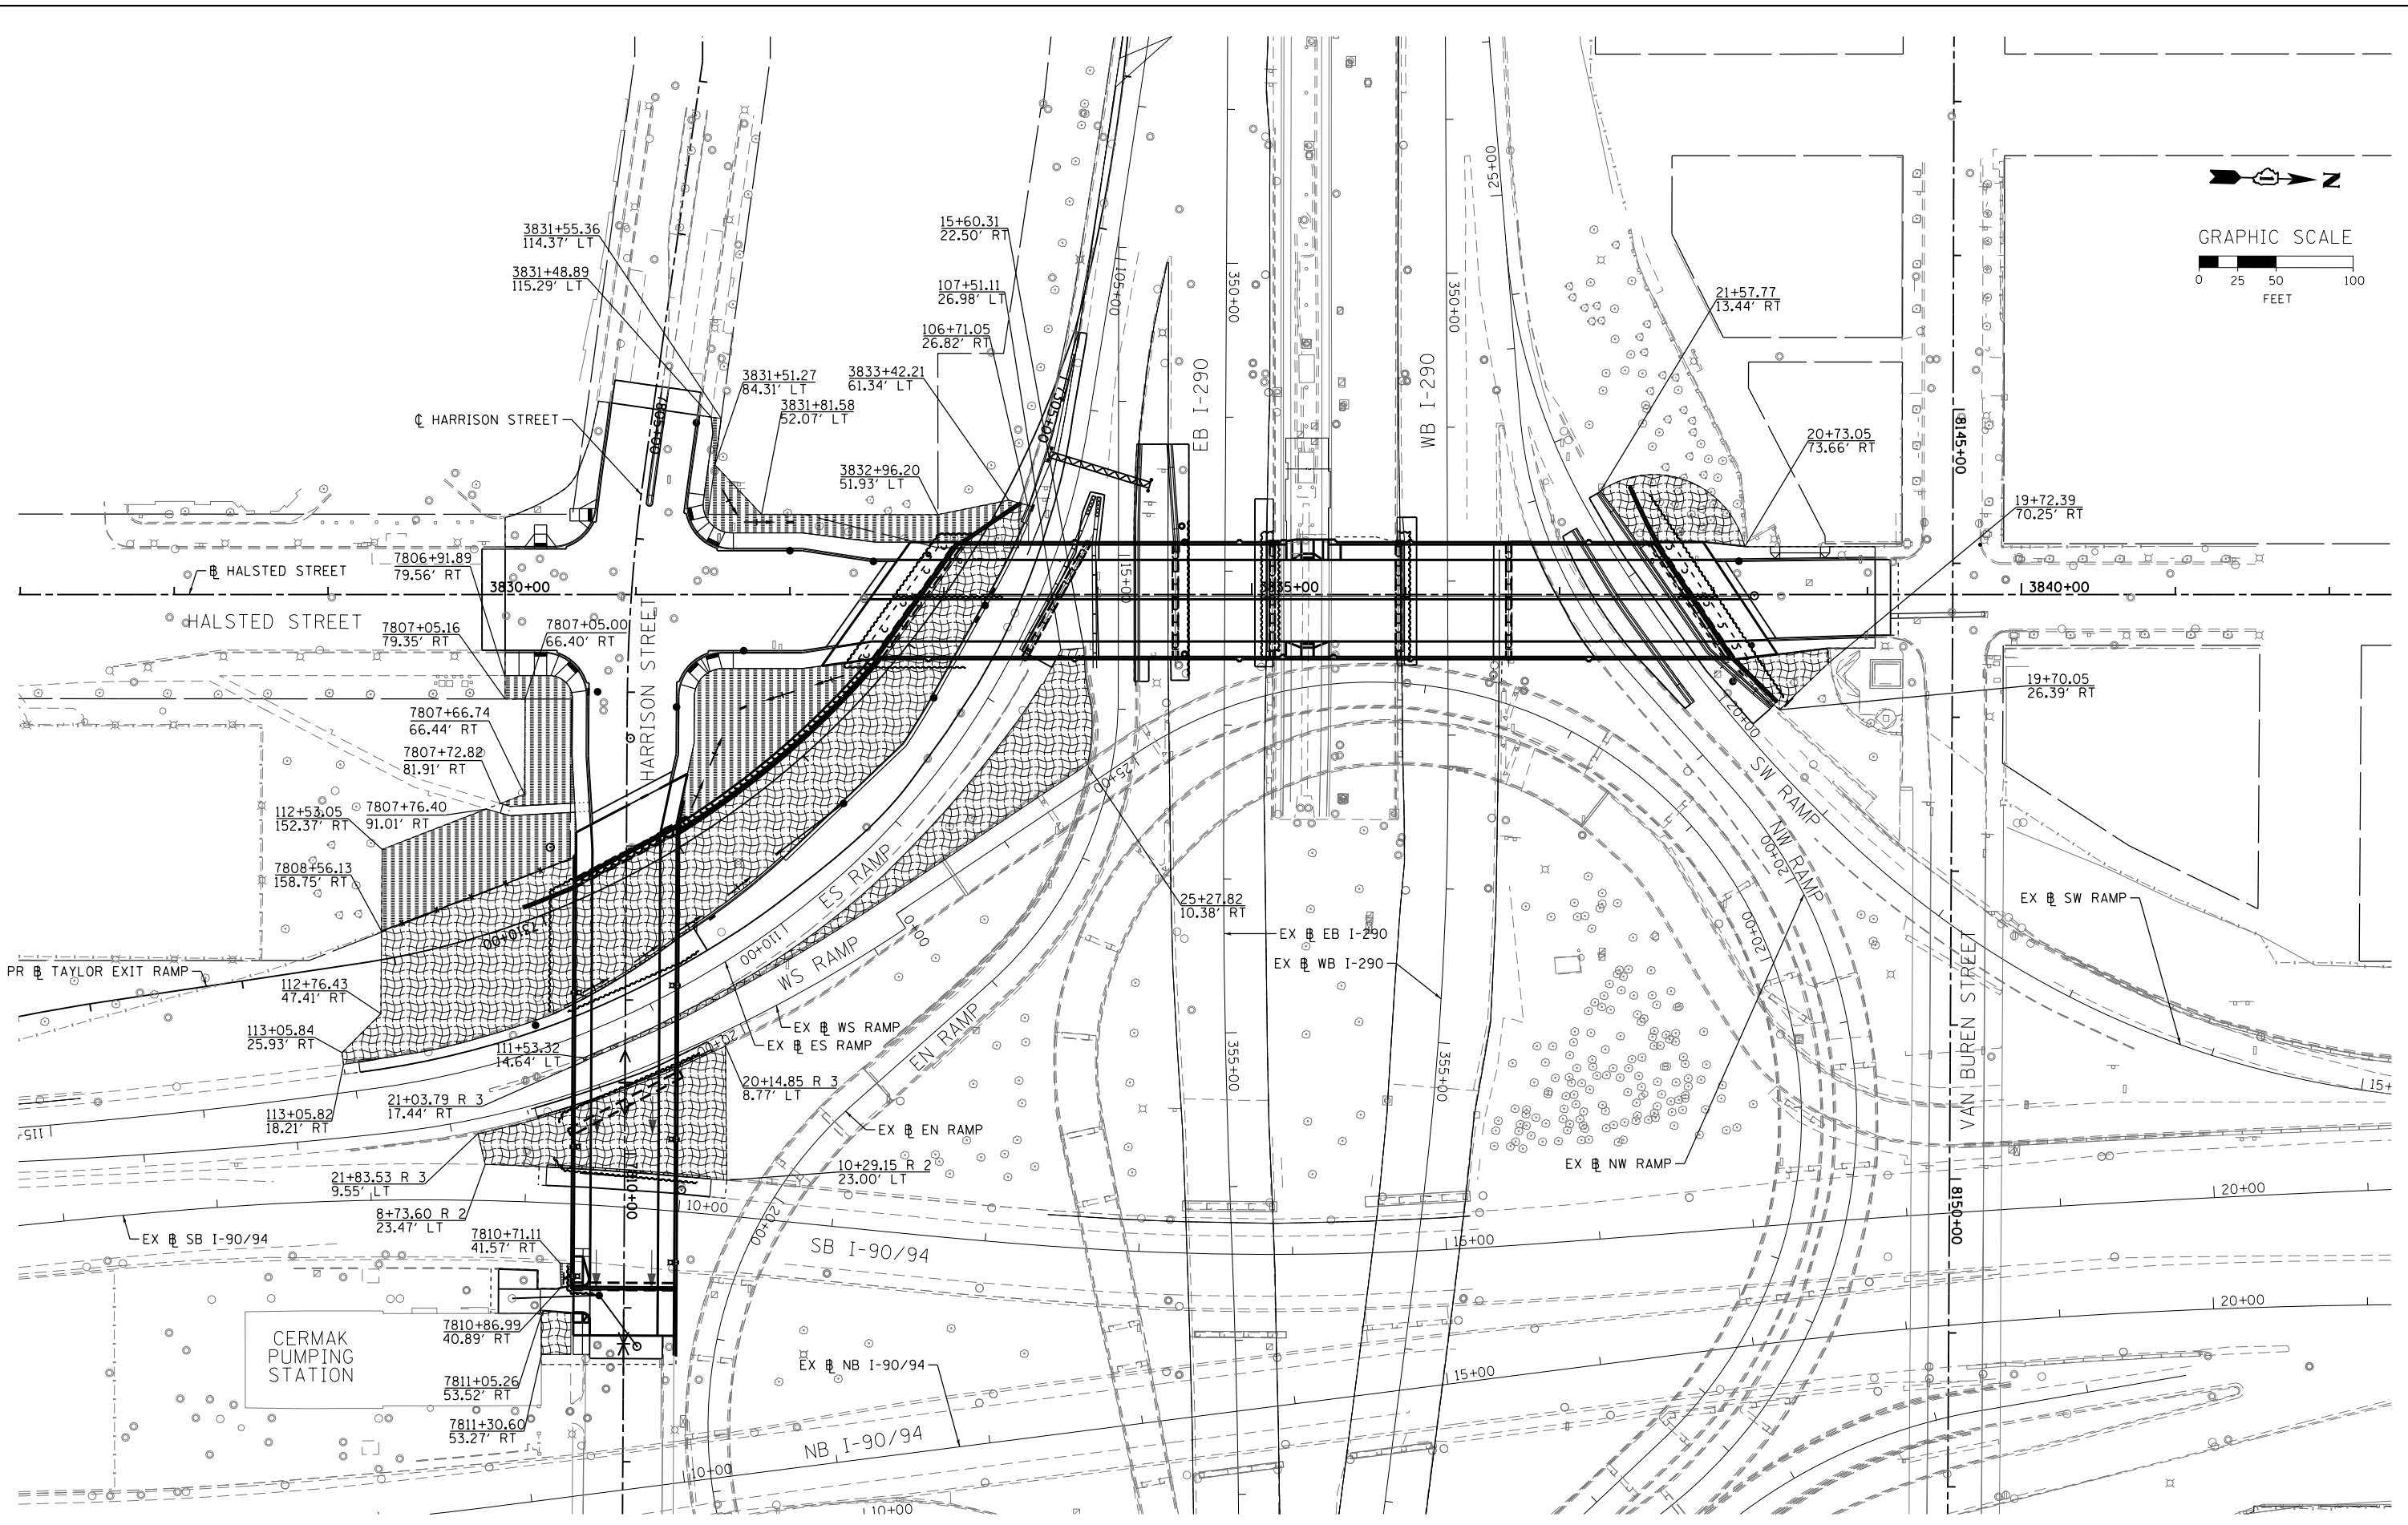

D160W26-sht-Eros-Perm-01  
 USER NAME = chhua  
 PLOT SCALE = 50.0000' / in.  
 PLOT DATE = 9/10/2013

DESIGNED - AFC  
 DRAWN - AFC  
 CHECKED - DBM  
 DATE - 9/15/13

REVISED -  
 REVISED -  
 REVISED -  
 REVISED -

**STATE OF ILLINOIS  
 DEPARTMENT OF TRANSPORTATION**

**PERMANENT EROSION AND SEDIMENTATION CONTROL PLAN**

SCALE: 1"=50' SHEET 1 OF 1 SHEETS STA. TO STA.

F.A.I. RTE. 90/94/290	SECTION 2013-008R	COUNTY COOK	TOTAL SHEETS 559	SHEET NO. 129
CONTRACT NO. 60W26			ILLINOIS FED. AID PROJECT	