
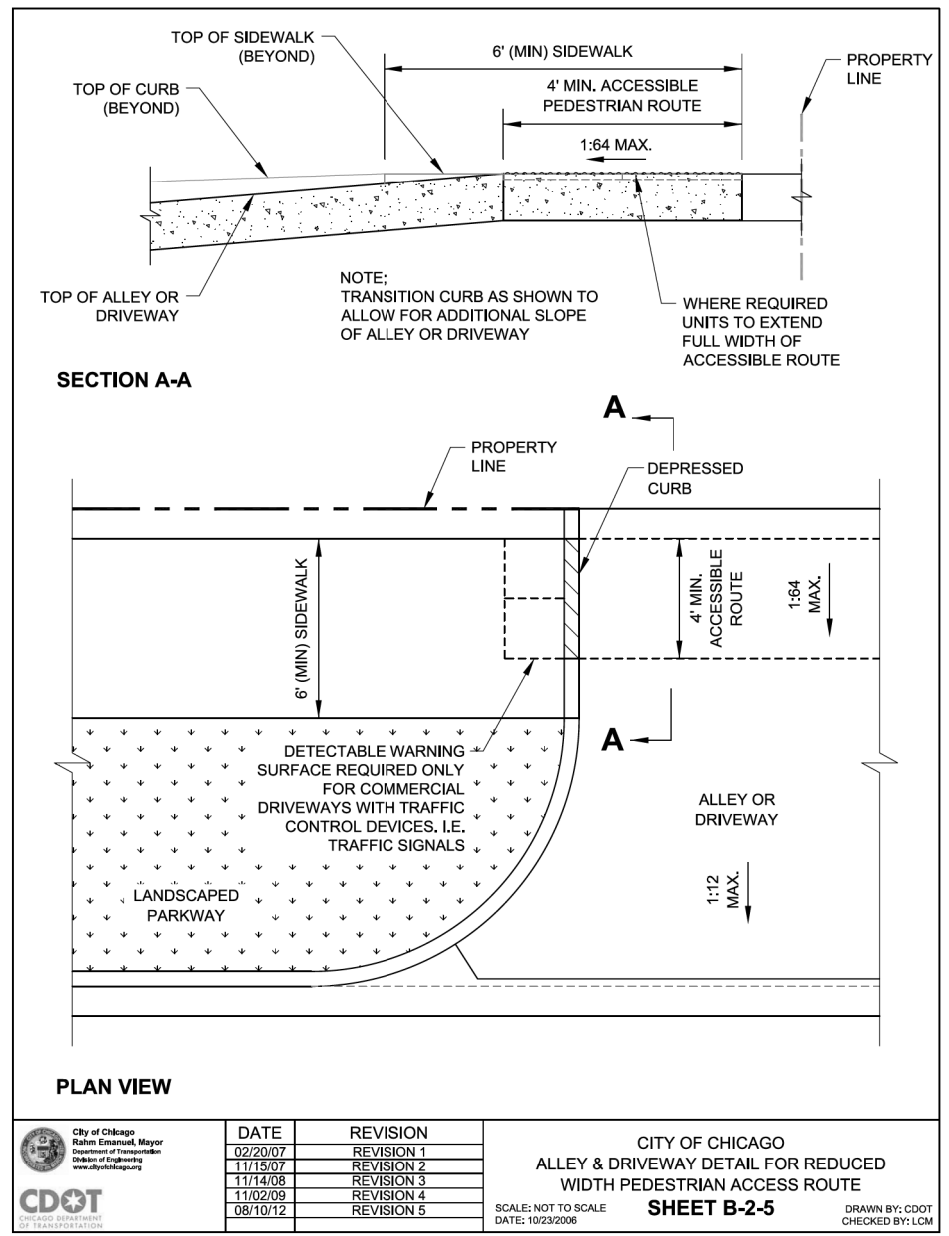
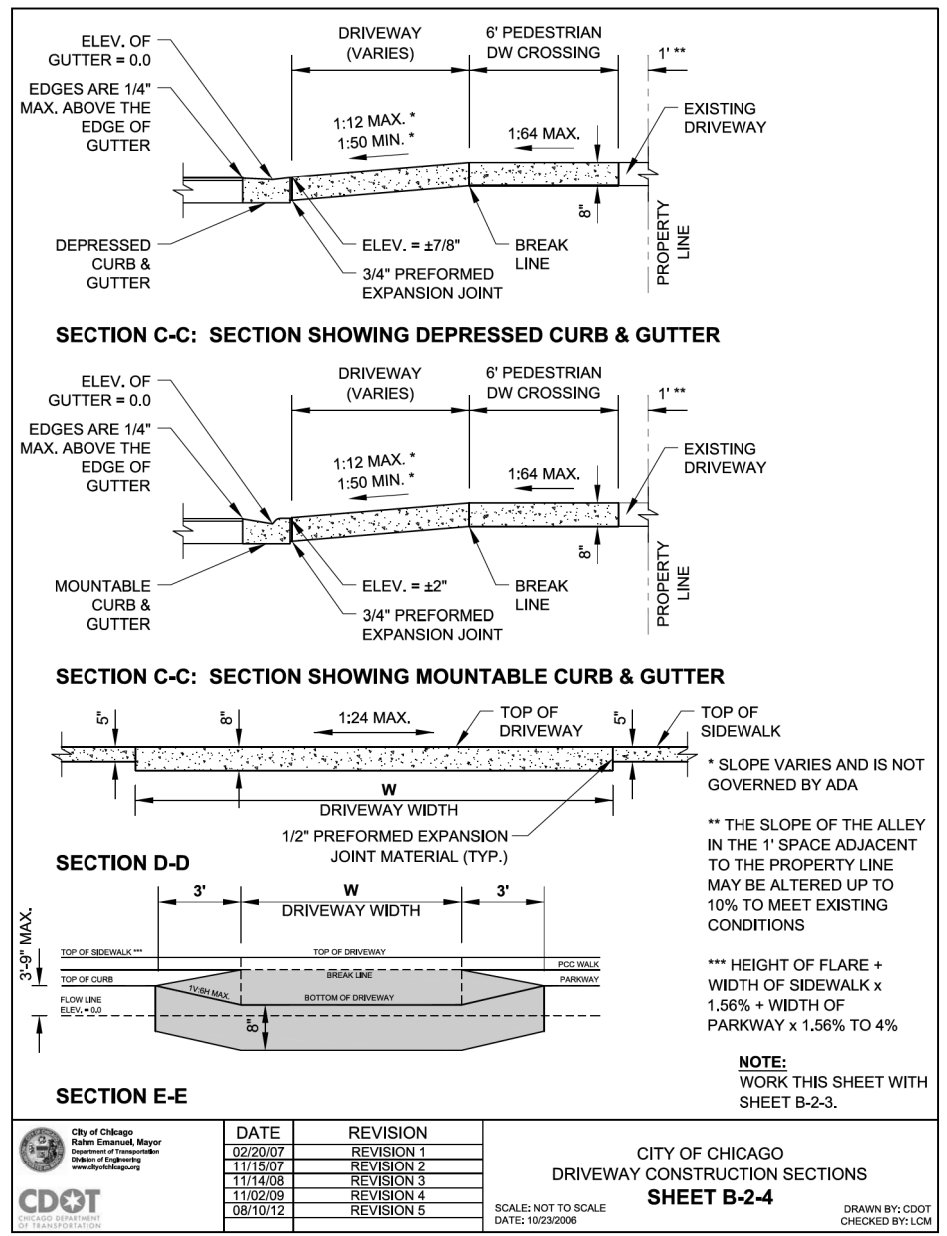


FILE PATH = p:\388035\pmt\lsc\com\line\local\p\AECD\00\Documents\01_Americas\Transportation\66269938_Circle\Phase_1\1000_CDD-ADA-03_Roadway_Sheets\66W26-sh-t-CDOT-ADA-03

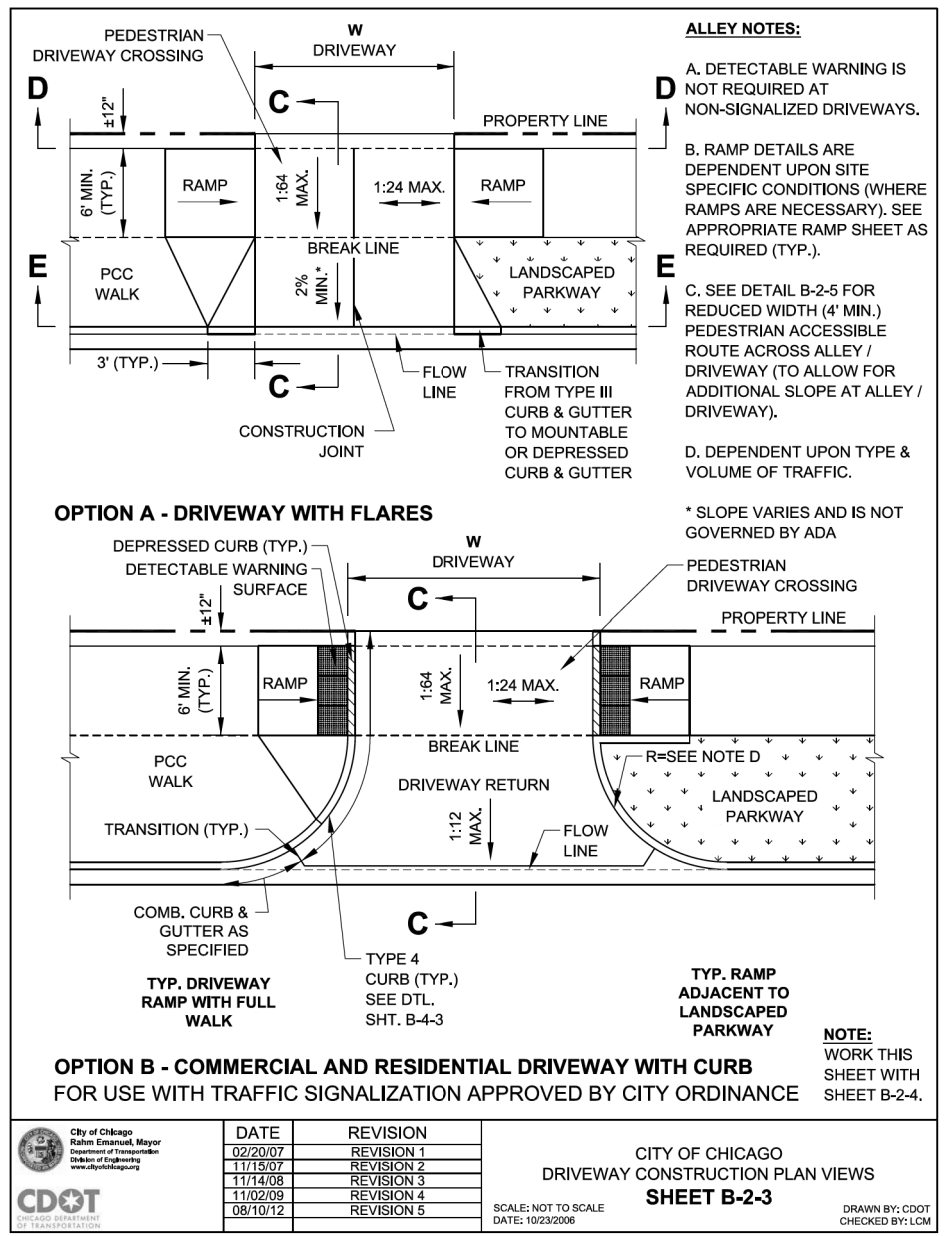

D160W26-sh-t-CDOT-ADA-03
USER NAME = auyeungh
PLOT SCALE = 1:8000 / 1/8"
PLOT DATE = 8/18/2013

DESIGNED - OPS
DRAWN - OPS
CHECKED - DBM
DATE - 8/20/13

REVISED -
REVISED -
REVISED -
REVISED -

STATE OF ILLINOIS
DEPARTMENT OF TRANSPORTATION

CITY OF CHICAGO
ADA STANDARDS

SCALE: N.T.S. SHEET 3 OF 5 SHEETS STA. TO STA.

F.A.I. RTE.	SECTION	COUNTY	TOTAL SHEETS	SHEET NO.
90/94/290	2013-008R	COOK	559	169
				CONTRACT NO. 60W26
ILLINOIS FED. AID PROJECT				