



REGULATORY TRAFFIC SIGNS  
TRAFFIC SIGNAL CONTROL SERIES (SIGNAL POST)

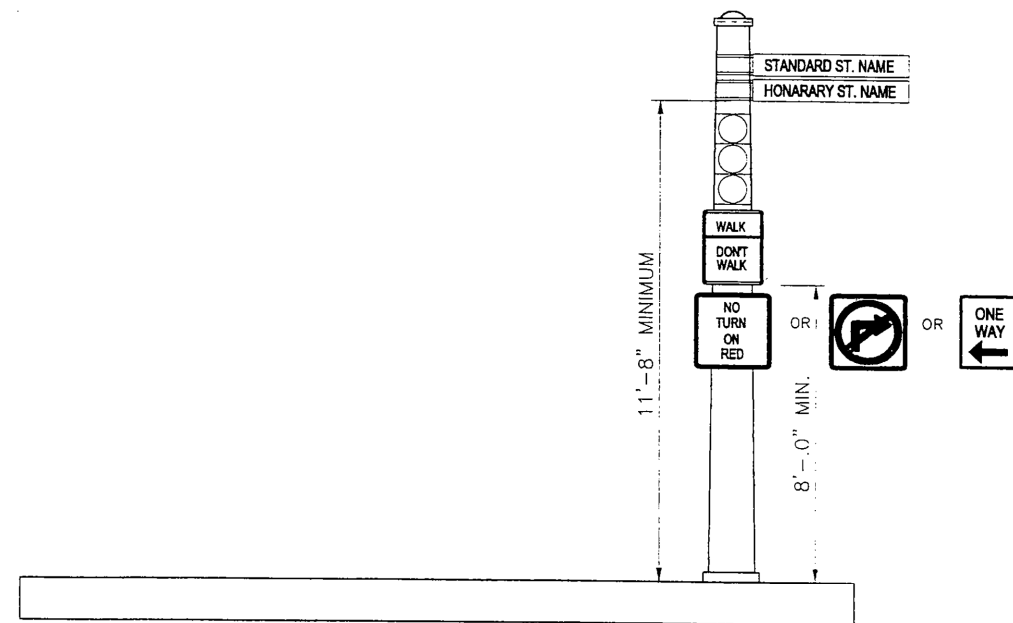

TYPICAL LAYOUT  
NOT TO SCALE

GUIDE SIGNS  
STREET NAME LOCATION AT SIGNALIZED  
INTERSECTIONS OF TWO ARTERIAL STREETS

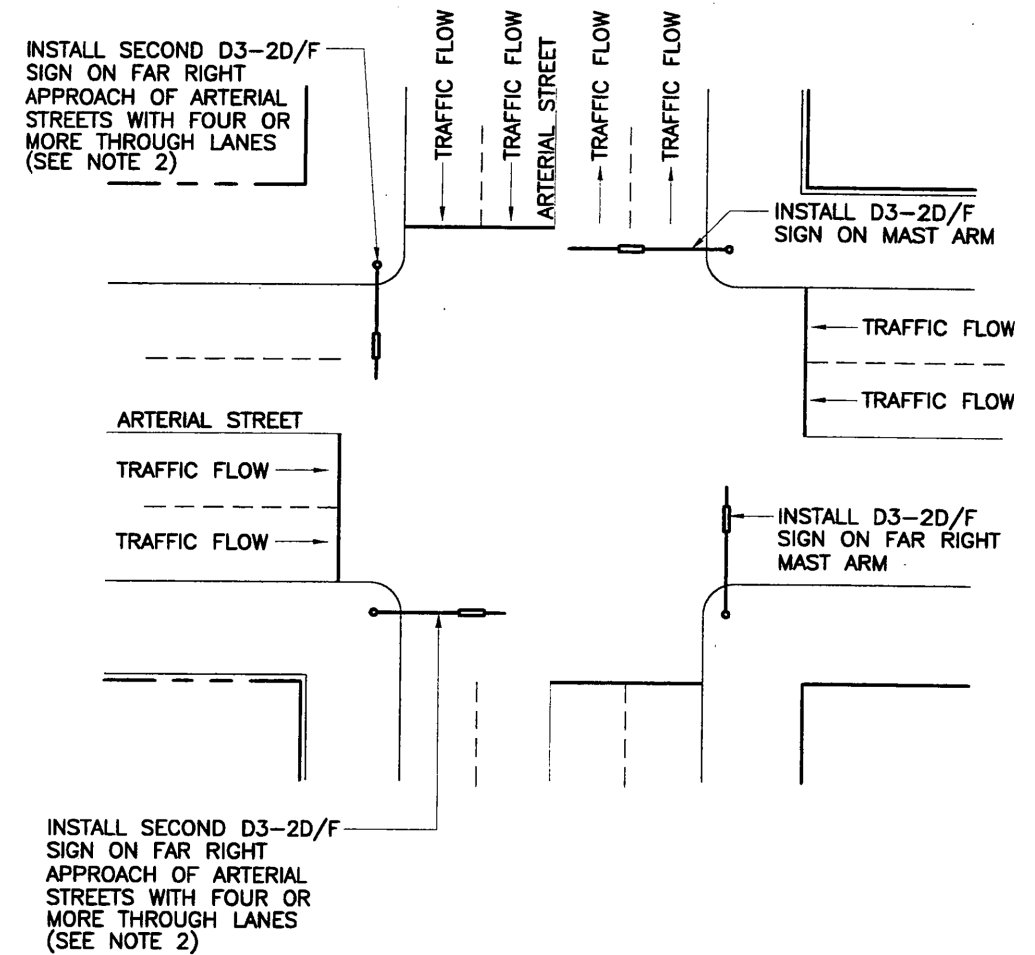

NOTES:

1. WHERE MORE THAN ONE MAST ARM IS PROVIDED, INSTALL FIRST SET OF D3-2D/F SIGNS ON FAR NORTH (FOR NORTH-SOUTH STREETS) OR FAR EAST (FOR EAST-WEST STREETS) CORNER OF INTERSECTION.
2. USE OF SINGLE STREET NAME SIGN ON TWO LANE ARTERIALS PROPOSED AS PILOT PROGRAM. A SECOND SIGN MAY BE INSTALLED ON PRINCIPAL ARTERIALS WHEN REQUESTED BASED ON REVIEW BY TRAFFIC ENGINEER.

TYPICAL LAYOUT

FILE PATH = c:\pwworking\lucasecom\02\k.lorenz\90204535\0160W26-sht-Sign-Det-19.dgn



DI60W26-sht-Sign-Det-19.dgn	DESIGNED - KAL	REVISED -
USER NAME = kolorenz	DRAWN - BAW	REVISED -
PLOT SCALE = 10.0000 / in.	CHECKED - JLV	REVISED -
PLOT DATE = 8/18/2013	DATE - 8/20/13	REVISED -

STATE OF ILLINOIS  
DEPARTMENT OF TRANSPORTATION

**SIGNING DETAILS**

SCALE: N.T.S. SHEET 3 OF 4 SHEETS STA. TO STA.

F.A.I. RTE.	SECTION	COUNTY	TOTAL SHEETS	SHEET NO.
90/94/290	2013-008R	COOK	559	206
CONTRACT NO. 60W26			ILLINOIS FED. AID PROJECT	