


FOR INFORMATION ONLY

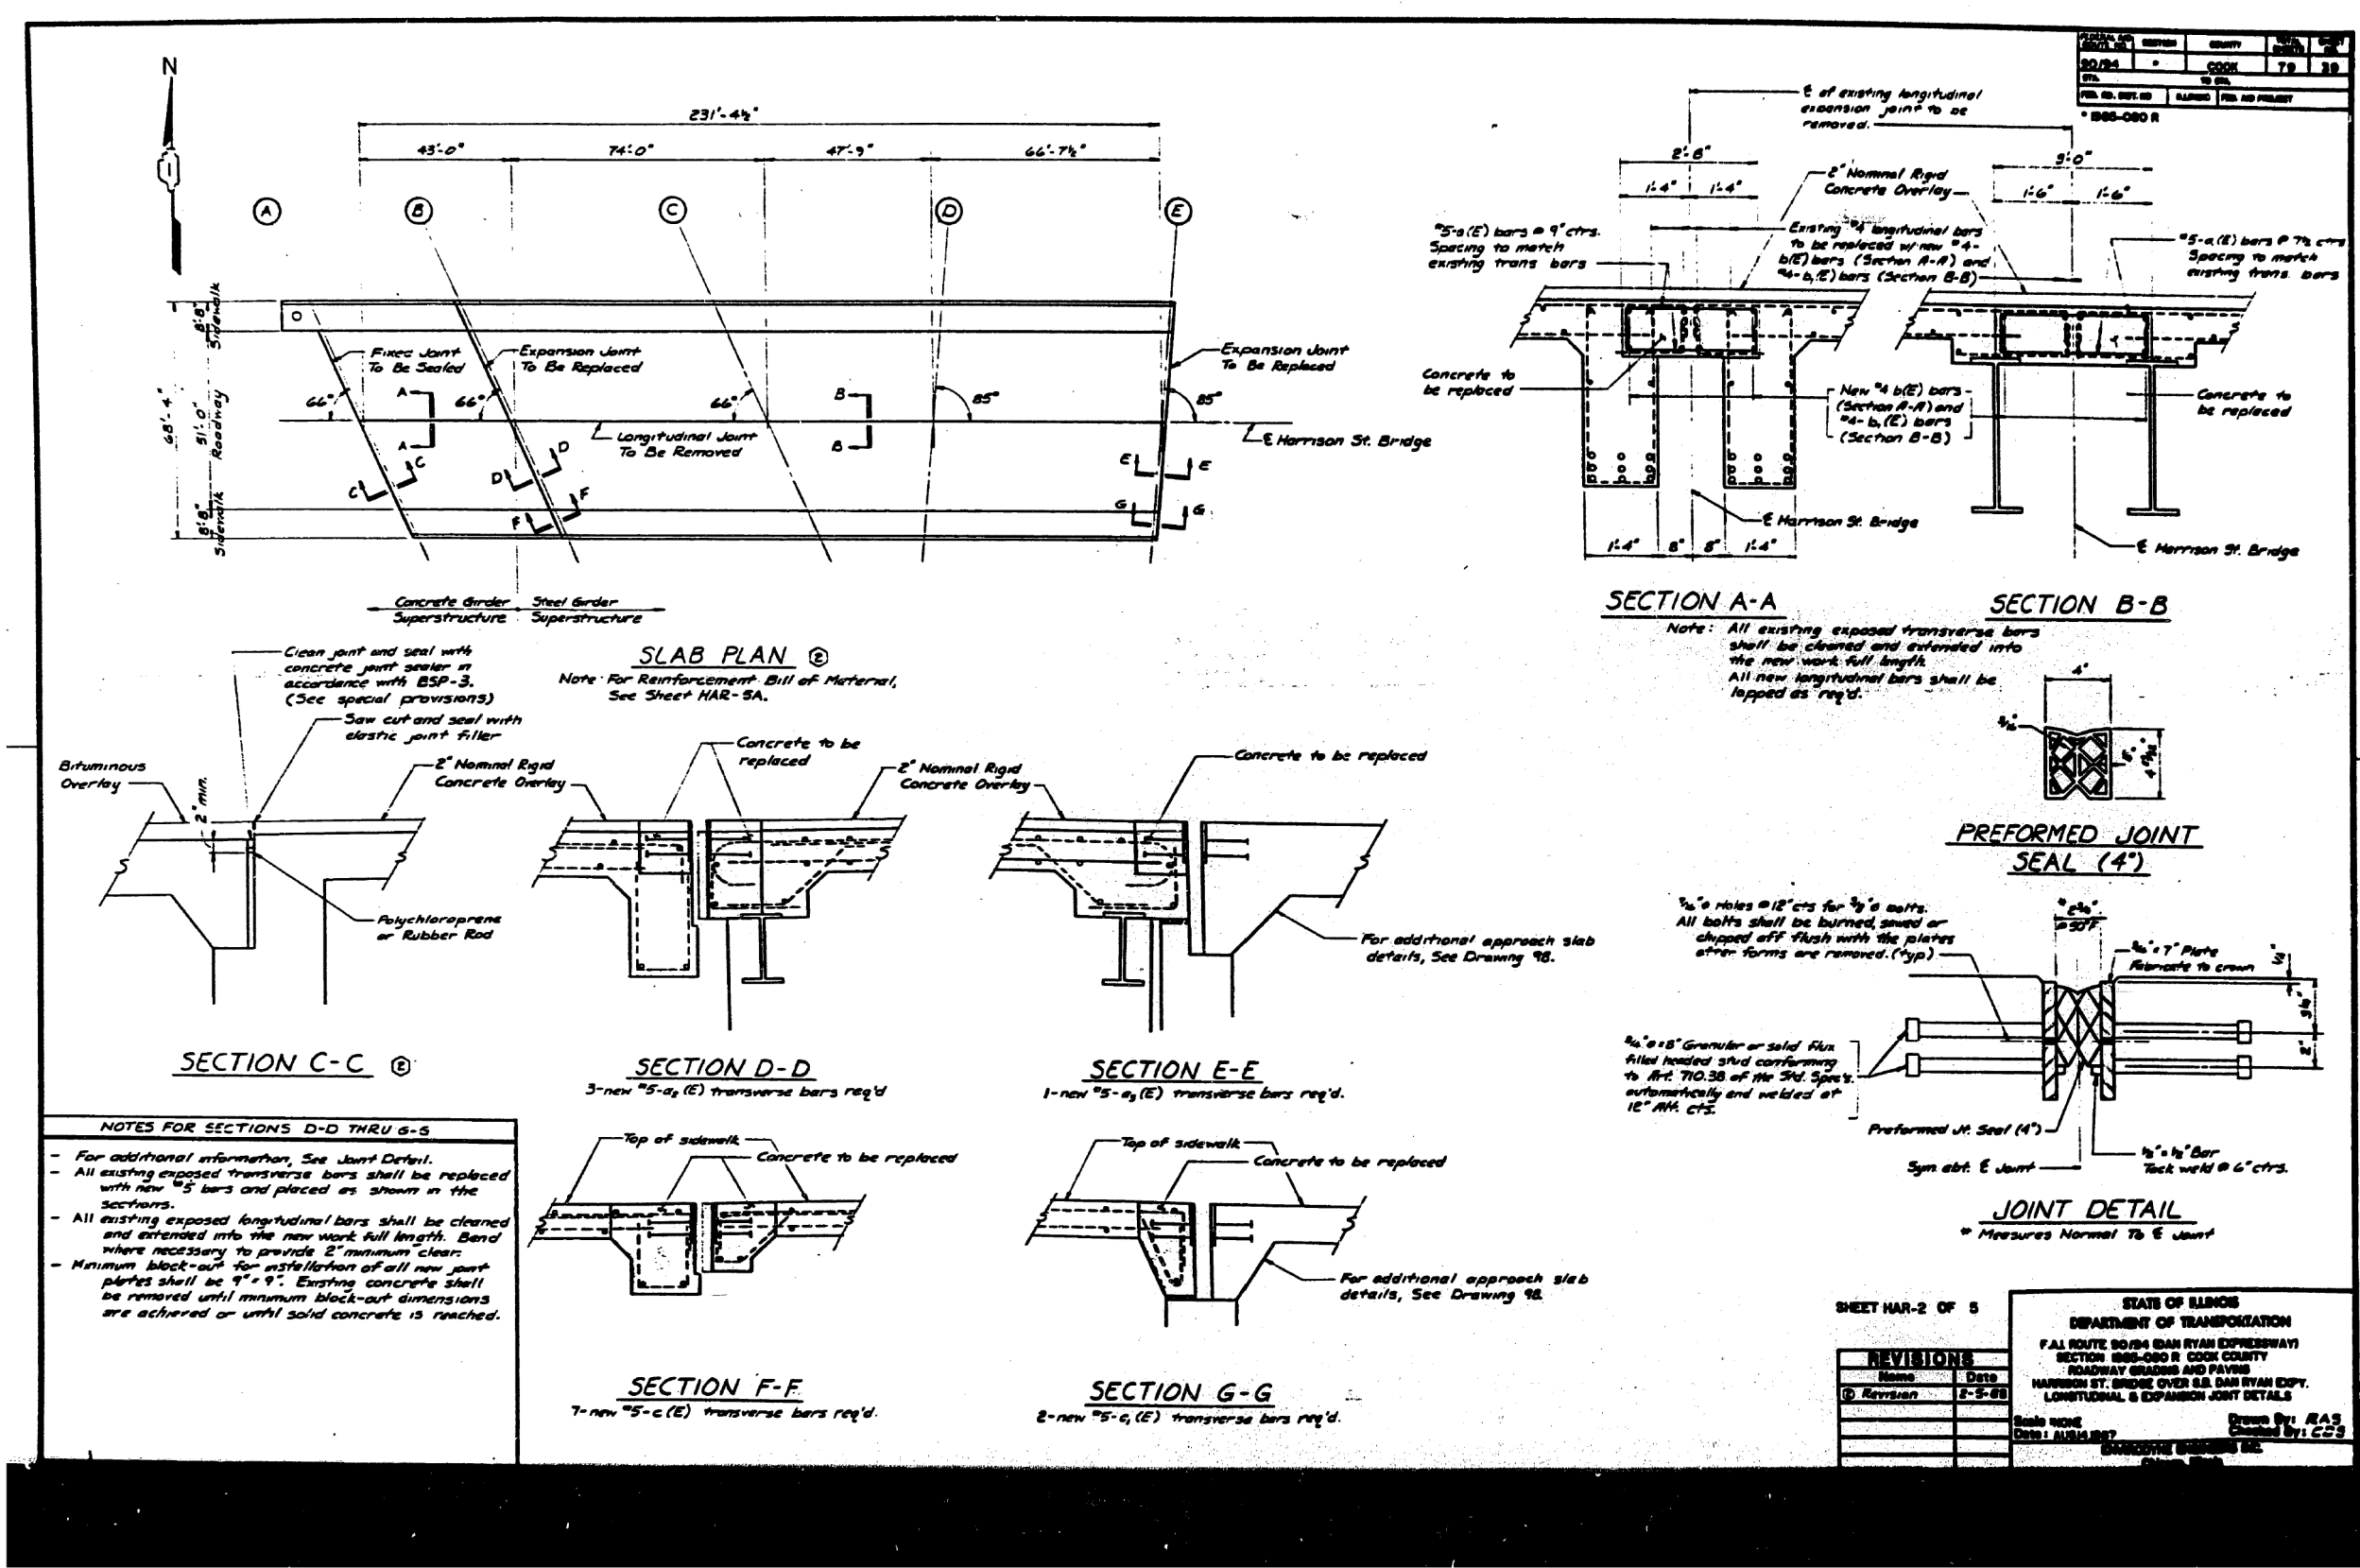

DATE	DESIGN	QUANTITY	NO.	REV.
90/94	COOK	78	39	
F.A.I. R.T.E.				
F.A.I. R.T.E. PROJECT				
* 808-080 R				

SHEET HAR-2 OF 5

STATE OF ILLINOIS
 DEPARTMENT OF TRANSPORTATION
 F.A.I. ROUTE 80/84 DAN RYAN EXPRESSWAY
 SECTION 808-080 R COOK COUNTY
 ROADWAY GRADING AND PAVING
 HARRISON ST. OVER G.S. DAN RYAN EXPY.
 LONGITUDINAL & EXPANSION JOINT DETAILS

Drawn By: RAS
 Checked By: CJS

REVISIONS	
Name	Date
Revision	2-5-88

FILE PATH = C:\Projects\15-0820 - Circle 60W26 As-Built\15-0820-sht-AS-BUILT-04.dgn