



TOP PLAN

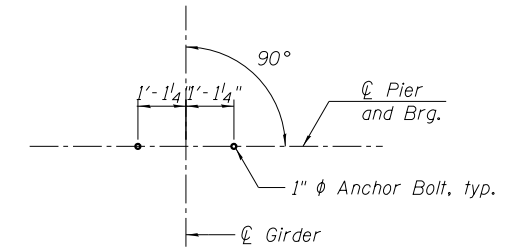

ANCHOR BOLT LAYOUT

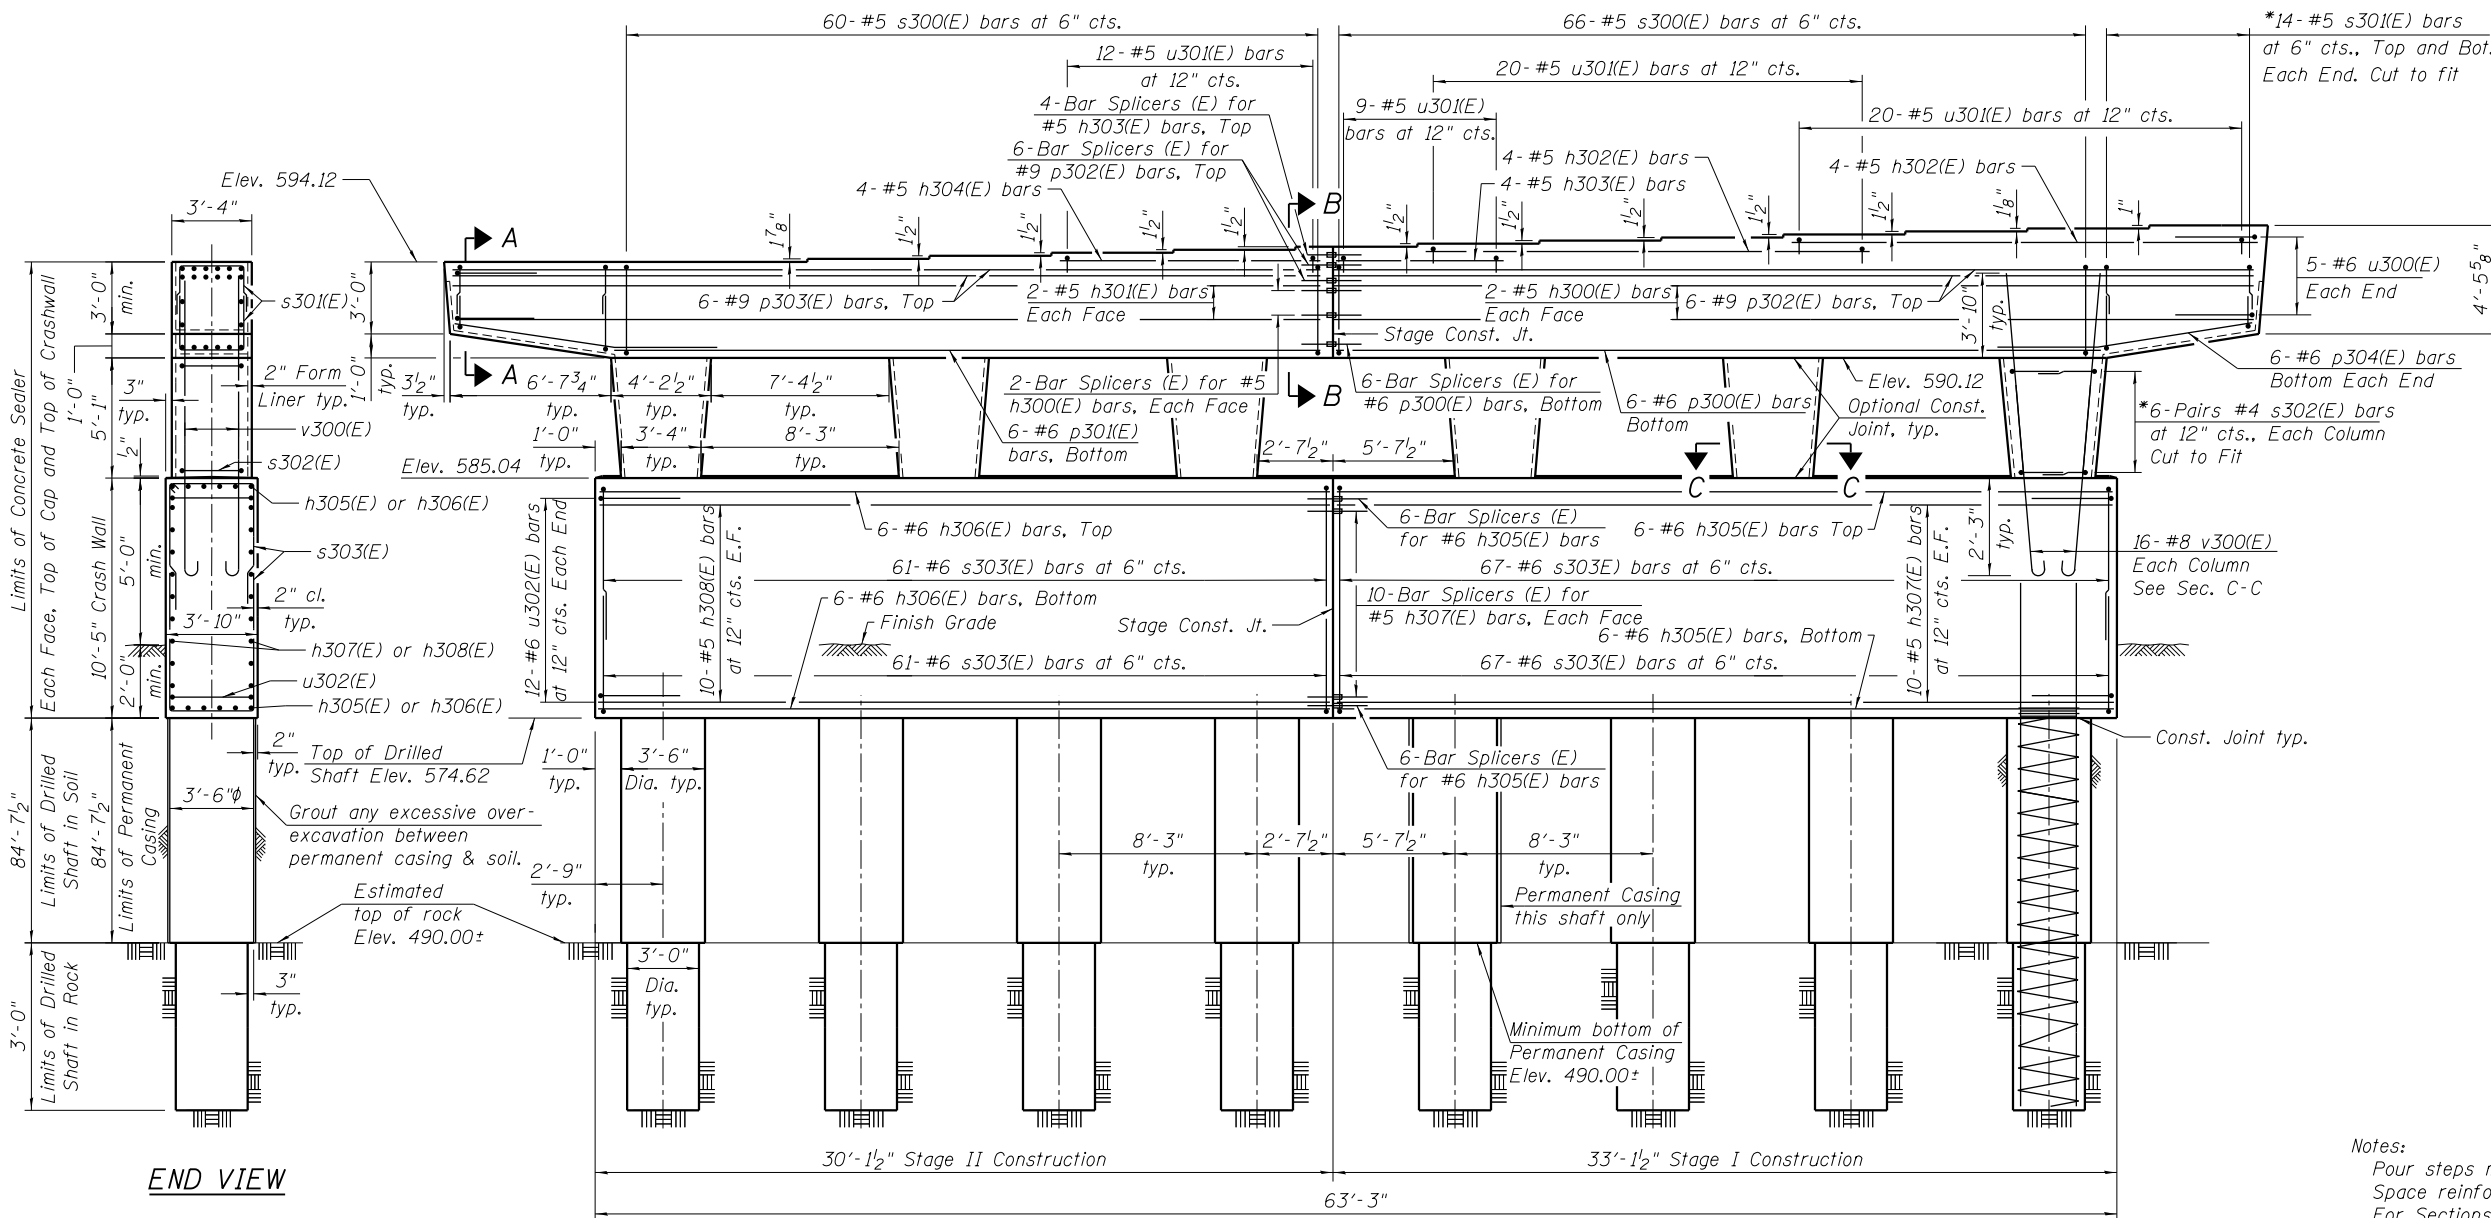

ELEVATION
Looking North

* Cut vertical legs of bar to fit.

TOP OF SEAT ELEVATION

Girder No.	Seat Elevation
1	594.12
2	594.12
3	594.12
4	594.28
5	594.41
6	594.53
7	594.66
8	594.79
9	594.91
10	595.04
11	595.17
12	595.29
13	595.42
14	595.51
15	595.59

Notes:
 Pour steps monolithically with cap.
 Space reinforcement in cap to miss anchor bolts.
 For Sections A-A, B-B and C-C, see sheet S2-62 of S2-81.

5/16/09 PM 0161716-60W26-S059-Pier2-P&E.dgn



USER NAME = jlvuorenmaa	DESIGNED - JRM	REVISED
PLOT SCALE = 4:0.0005 ' / in.	CHECKED - MDS	REVISED
PLOT DATE = 8/18/2013	DRAWN - RLS	REVISED
	CHECKED - JRM	REVISED

STATE OF ILLINOIS
DEPARTMENT OF TRANSPORTATION

PIER 2 PLAN AND ELEVATION
STRUCTURE NO. 016-1716

SHEET NO. S2-61 OF S2-81 SHEETS

F.A.U. RTE.	SECTION	COUNTY	TOTAL SHEETS	SHEET NO.
3730	2013-008R	COOK	559	421
CONTRACT NO.			60W26	
ILLINOIS FED. AID PROJECT				