



FILE PATH = p:\388035\pml\secomon\me\local\p\AECD\000\Documents\01_Americas\Transportation\60269938_Circle\Phase_1\1\000_CAD\006_Roadway\Sheets\60W26-shr-CDWM-Detail-09

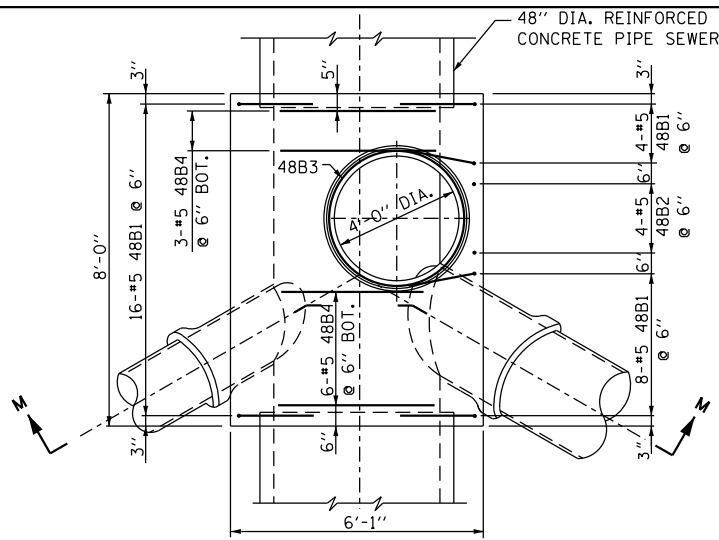


PLAN

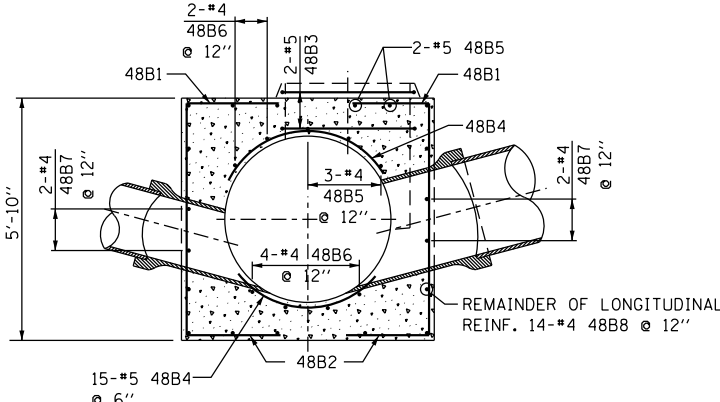


SECTION M-M

48" DIA. SEWER

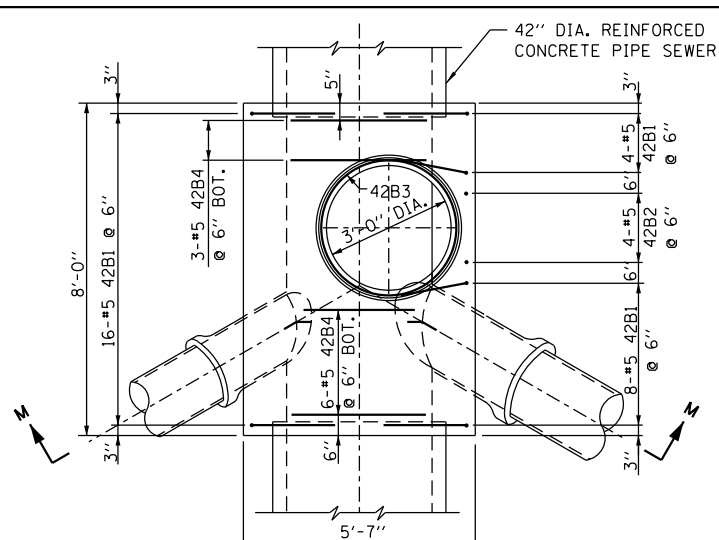


PLAN

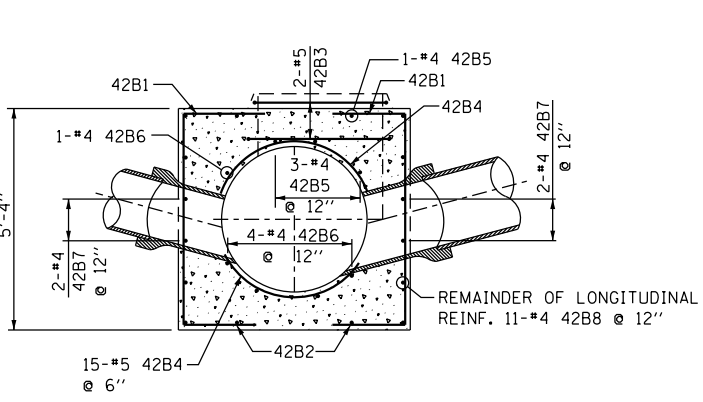


SECTION M-M

42" DIA. SEWER

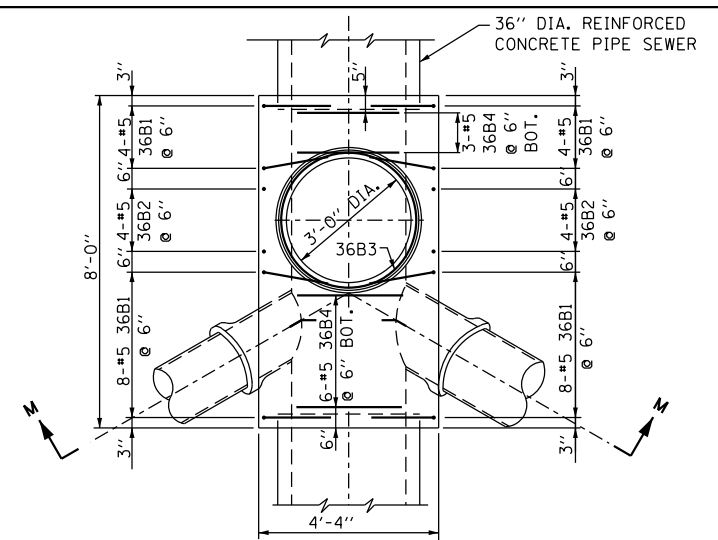


PLAN

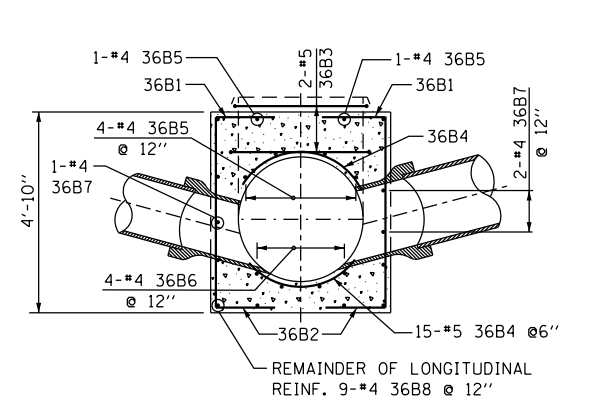


SECTION M-M

36" DIA. SEWER

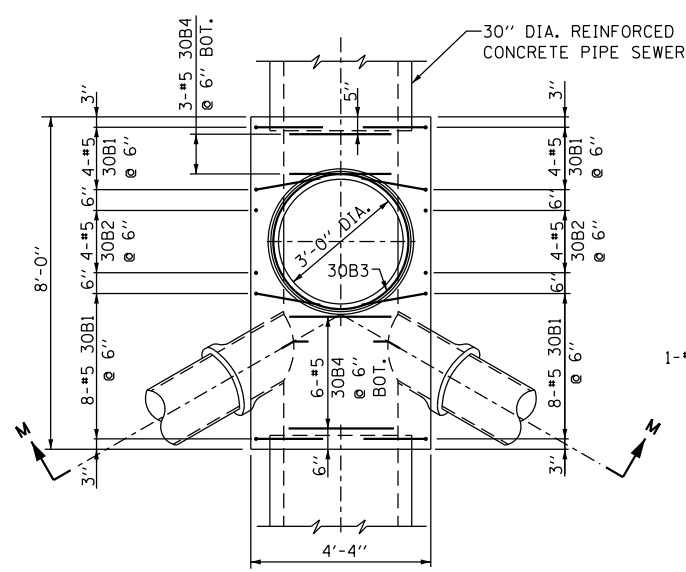


PLAN

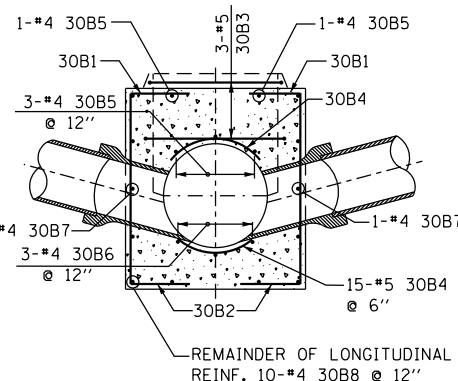


SECTION M-M

30" DIA. SEWER

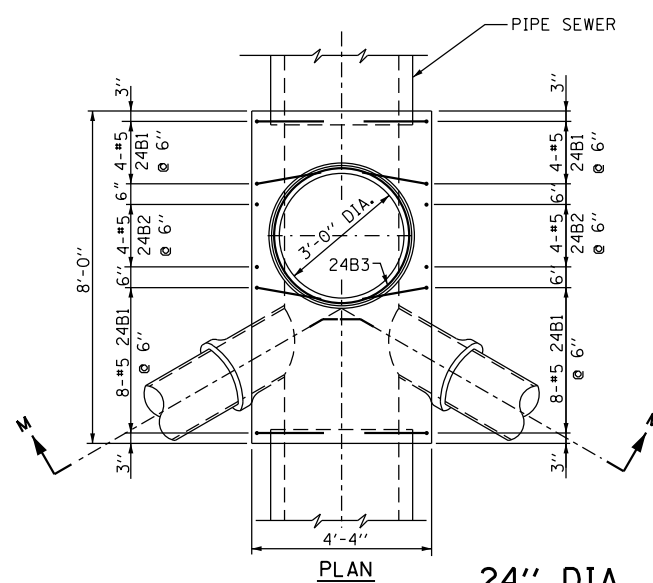

PLAN

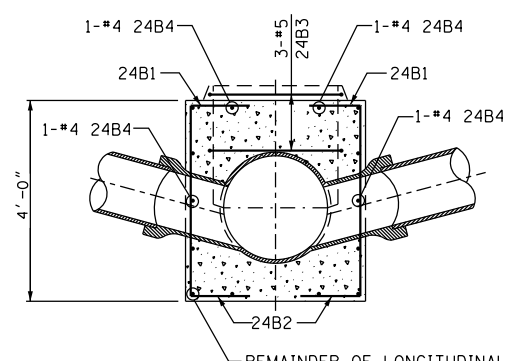

SECTION M-M

24" DIA. SEWERS & SMALLER

STANDARD REVISIONS	
DATE	DESCRIPTION
12/07/09	APPROVED PLAN

PERCENT COMPLETE	DATE
30	
60	
75	
90	
100	
BULLETIN	

CITY OF CHICAGO DEPARTMENT OF WATER MANAGEMENT BUREAU OF ENGINEERING SERVICES		DRAWN: SBR DESIGNED: SBR CHECKED: SBR	A.10
		REVIEWED: SBR	
REINFORCEMENT FOR TYPE "B" MANHOLE BASES		OF	PN



D160W26-shr-CDWM-Detail-09
 USER NAME = chitua
 PLOT SCALE = 1/8" = 1'-0"
 PLOT DATE = 8/15/2013

DESIGNED -	REVISED -
DRAWN -	REVISED -
CHECKED -	REVISED -
DATE - 8/20/13	REVISED -

STATE OF ILLINOIS
 DEPARTMENT OF TRANSPORTATION

DRAINAGE DETAILS
 CHICAGO DEPT OF WATER MANAGEMENT

SCALE: NTS SHEET 9 OF 9 SHEETS STA. TO STA.

F.A.I. RTE.	SECTION	COUNTY	TOTAL SHEETS	SHEET NO.
90/94/290	2013-008R	COOK	559	517
CONTRACT NO. 60W26				
ILLINOIS FED. AID PROJECT				