


DATE	
BY	
FINAL SURVEY	
PLOTTED	
TEMPLATE	
NOTE BOOK	
AREAS CHECKED	
NO.	

DATE	
BY	
ORIGINAL SURVEY	
PLOTTED	
TEMPLATE	
NOTE BOOK	
AREAS CHECKED	
NO.	

**NOTES:**  
 1. EXISTING UTILITIES SHOWN ARE FOR LATERAL REFERENCE ONLY. THE CONTRACTOR IS RESPONSIBLE FOR IDENTIFYING ALL EXISTING SEWERS AND UTILITIES PRIOR TO CONSTRUCTION. THE CONTRACTOR SHALL REFER TO THE UTILITY LOCATION PLANS FOR ADDITIONAL UTILITY INFORMATION.

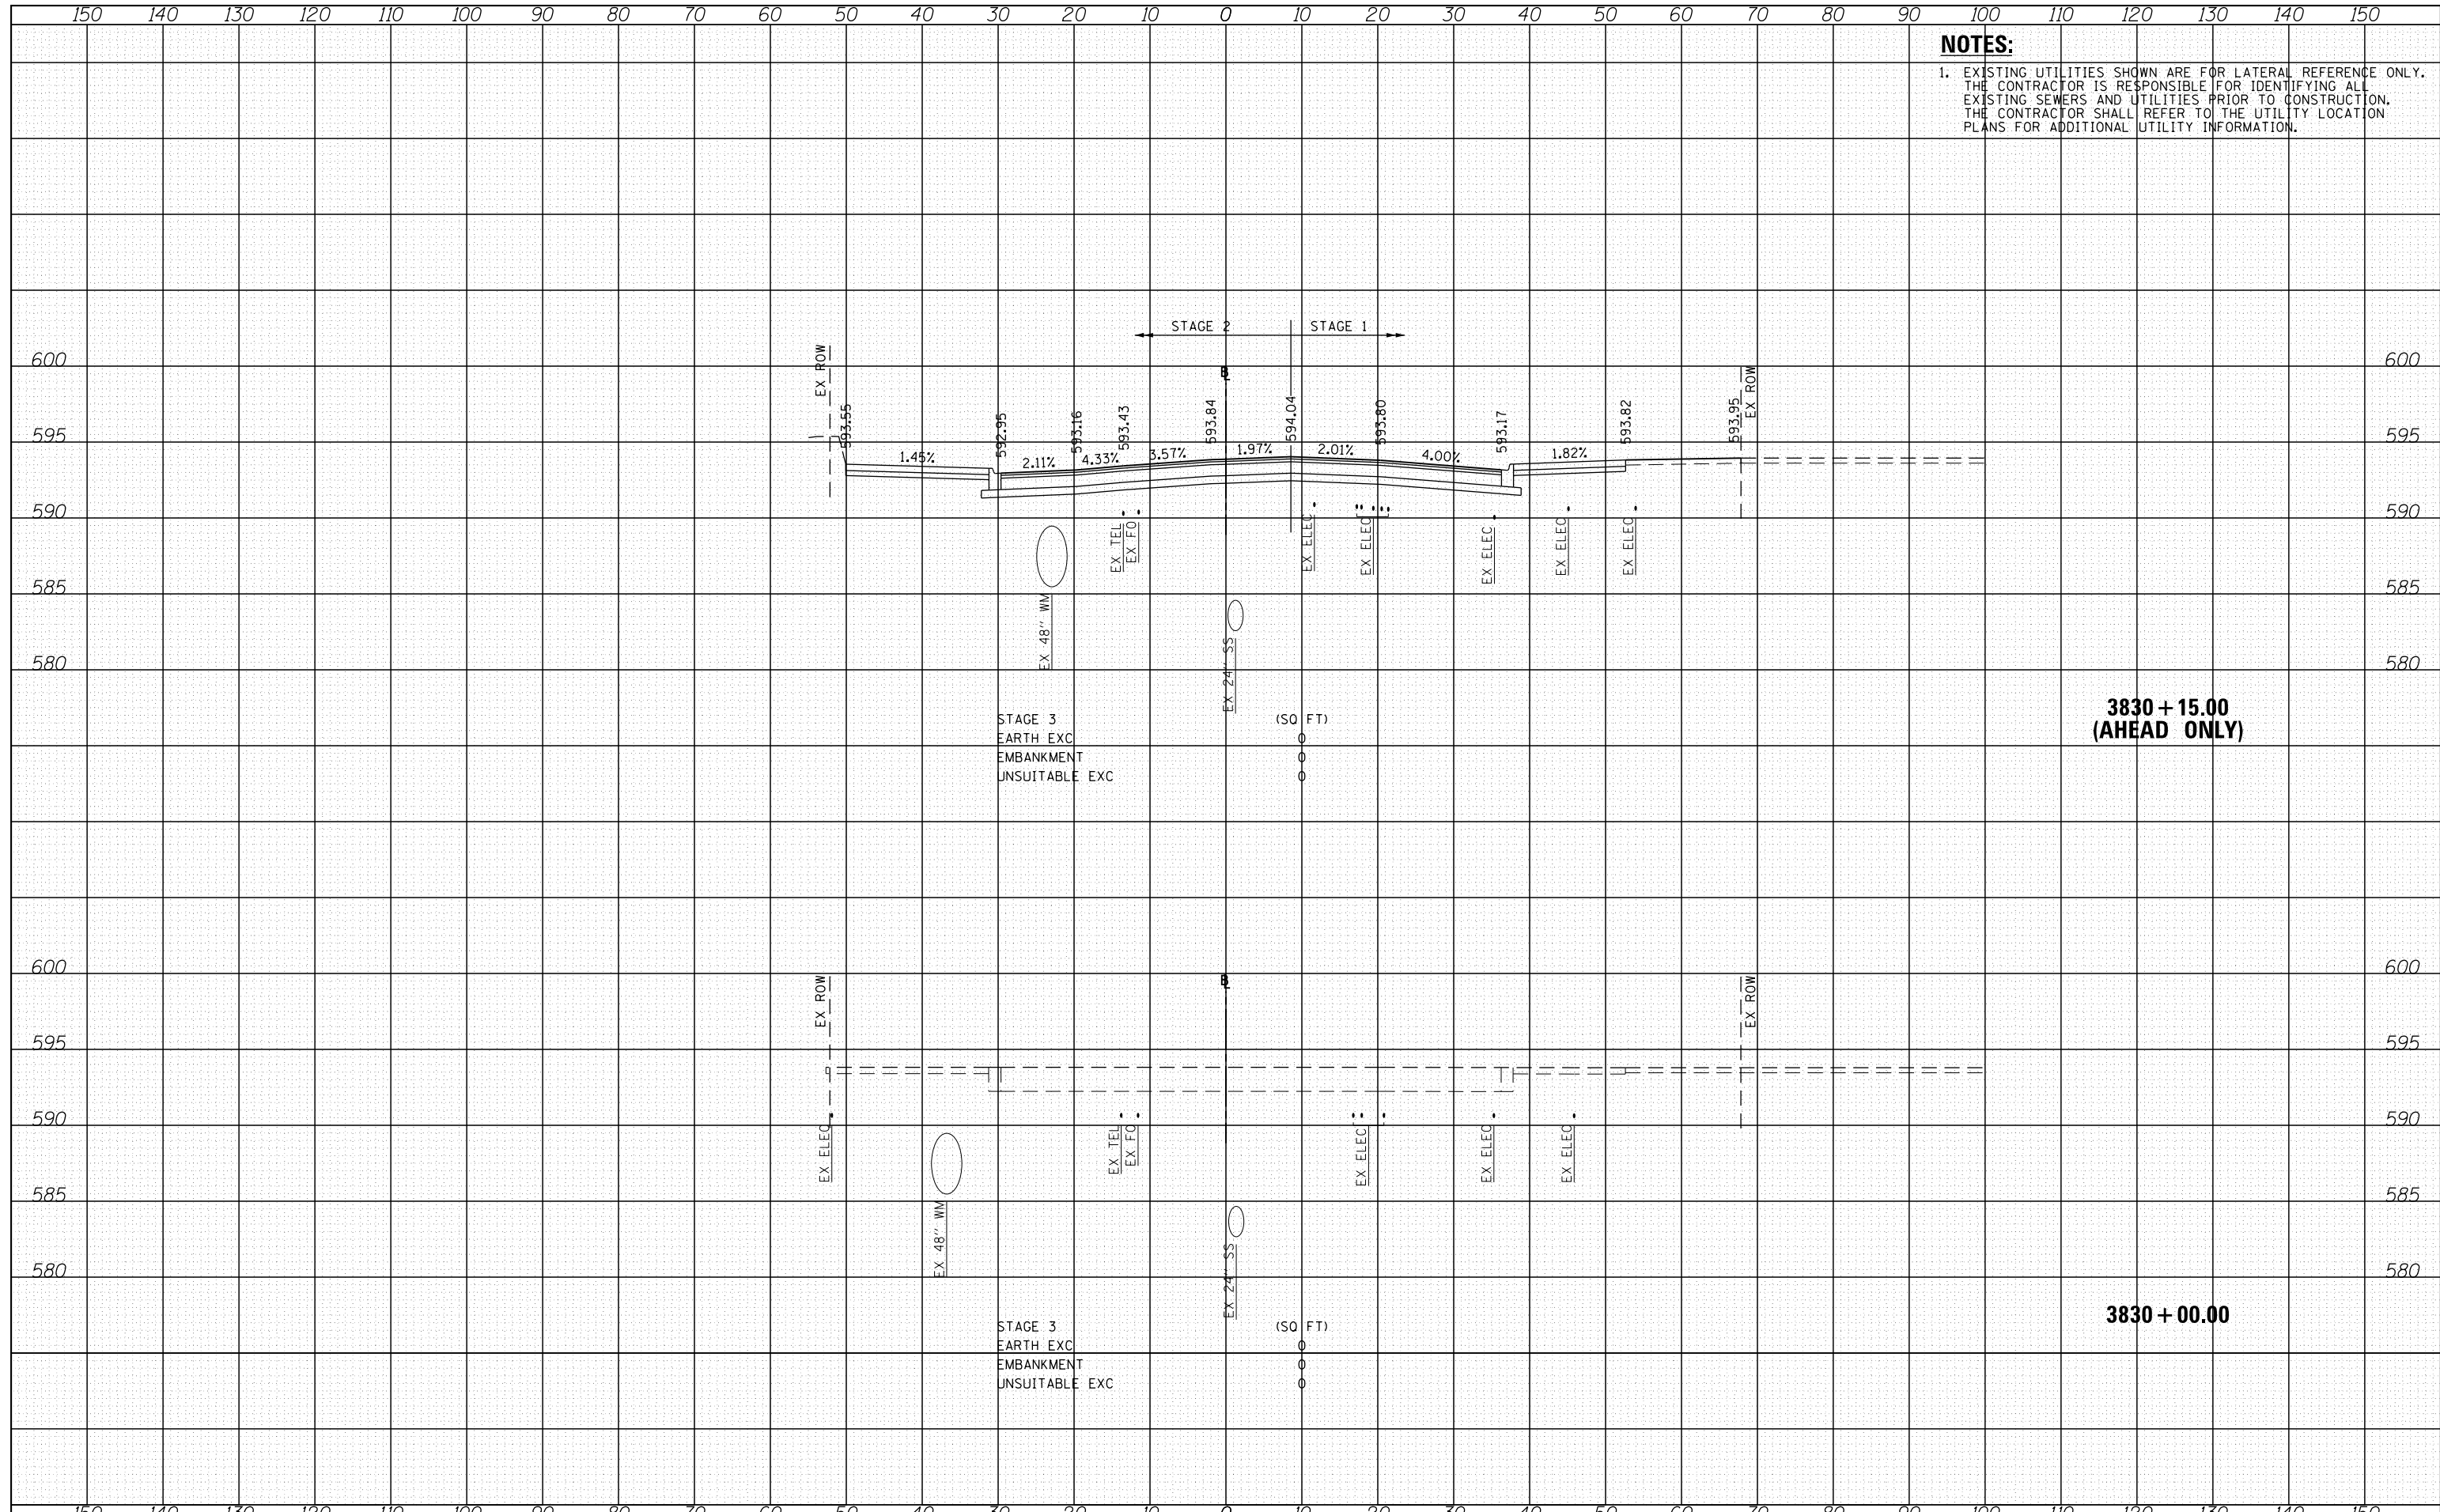

FILE NAME	02045361060W26
DESIGNED	JLV
DRAWN	KAL
CHECKED	JMG
DATE	9/15/13
REVISIONS	
REVISOR	
REVISION	
DATE	

**STATE OF ILLINOIS  
DEPARTMENT OF TRANSPORTATION**

**CROSS SECTIONS  
HALSTED STREET STAGE 3**

SCALE: 10'H 5'V SHEET 17 OF 41 SHEETS STA. 3830+00.00 TO STA. 3830+15.00

F.A.A.I. RT#1E	SECTION 08	COUNTY COOK	TOTAL SHEETS 559	SHEET NO. 535
90/94/290	2013-008R		CONTRACT NO. 60W26	
ILLINOIS FED. AID PROJECT				