


DATE	
BY	
FINAL SURVEY	SURVEYED
NOTE BOOK	PLOTTED
NO.	TEMPLATE
	AREAS CHECKED
	AREAS CHECKED

DATE	
BY	
ORIGINAL SURVEY	SURVEYED
NOTE BOOK	PLOTTED
NO.	TEMPLATE
	AREAS CHECKED
	AREAS CHECKED

NOTES:
 1. EXISTING UTILITIES SHOWN ARE FOR LATERAL REFERENCE ONLY. THE CONTRACTOR IS RESPONSIBLE FOR IDENTIFYING ALL EXISTING SEWERS AND UTILITIES PRIOR TO CONSTRUCTION. THE CONTRACTOR SHALL REFER TO THE UTILITY LOCATION PLANS FOR ADDITIONAL UTILITY INFORMATION.

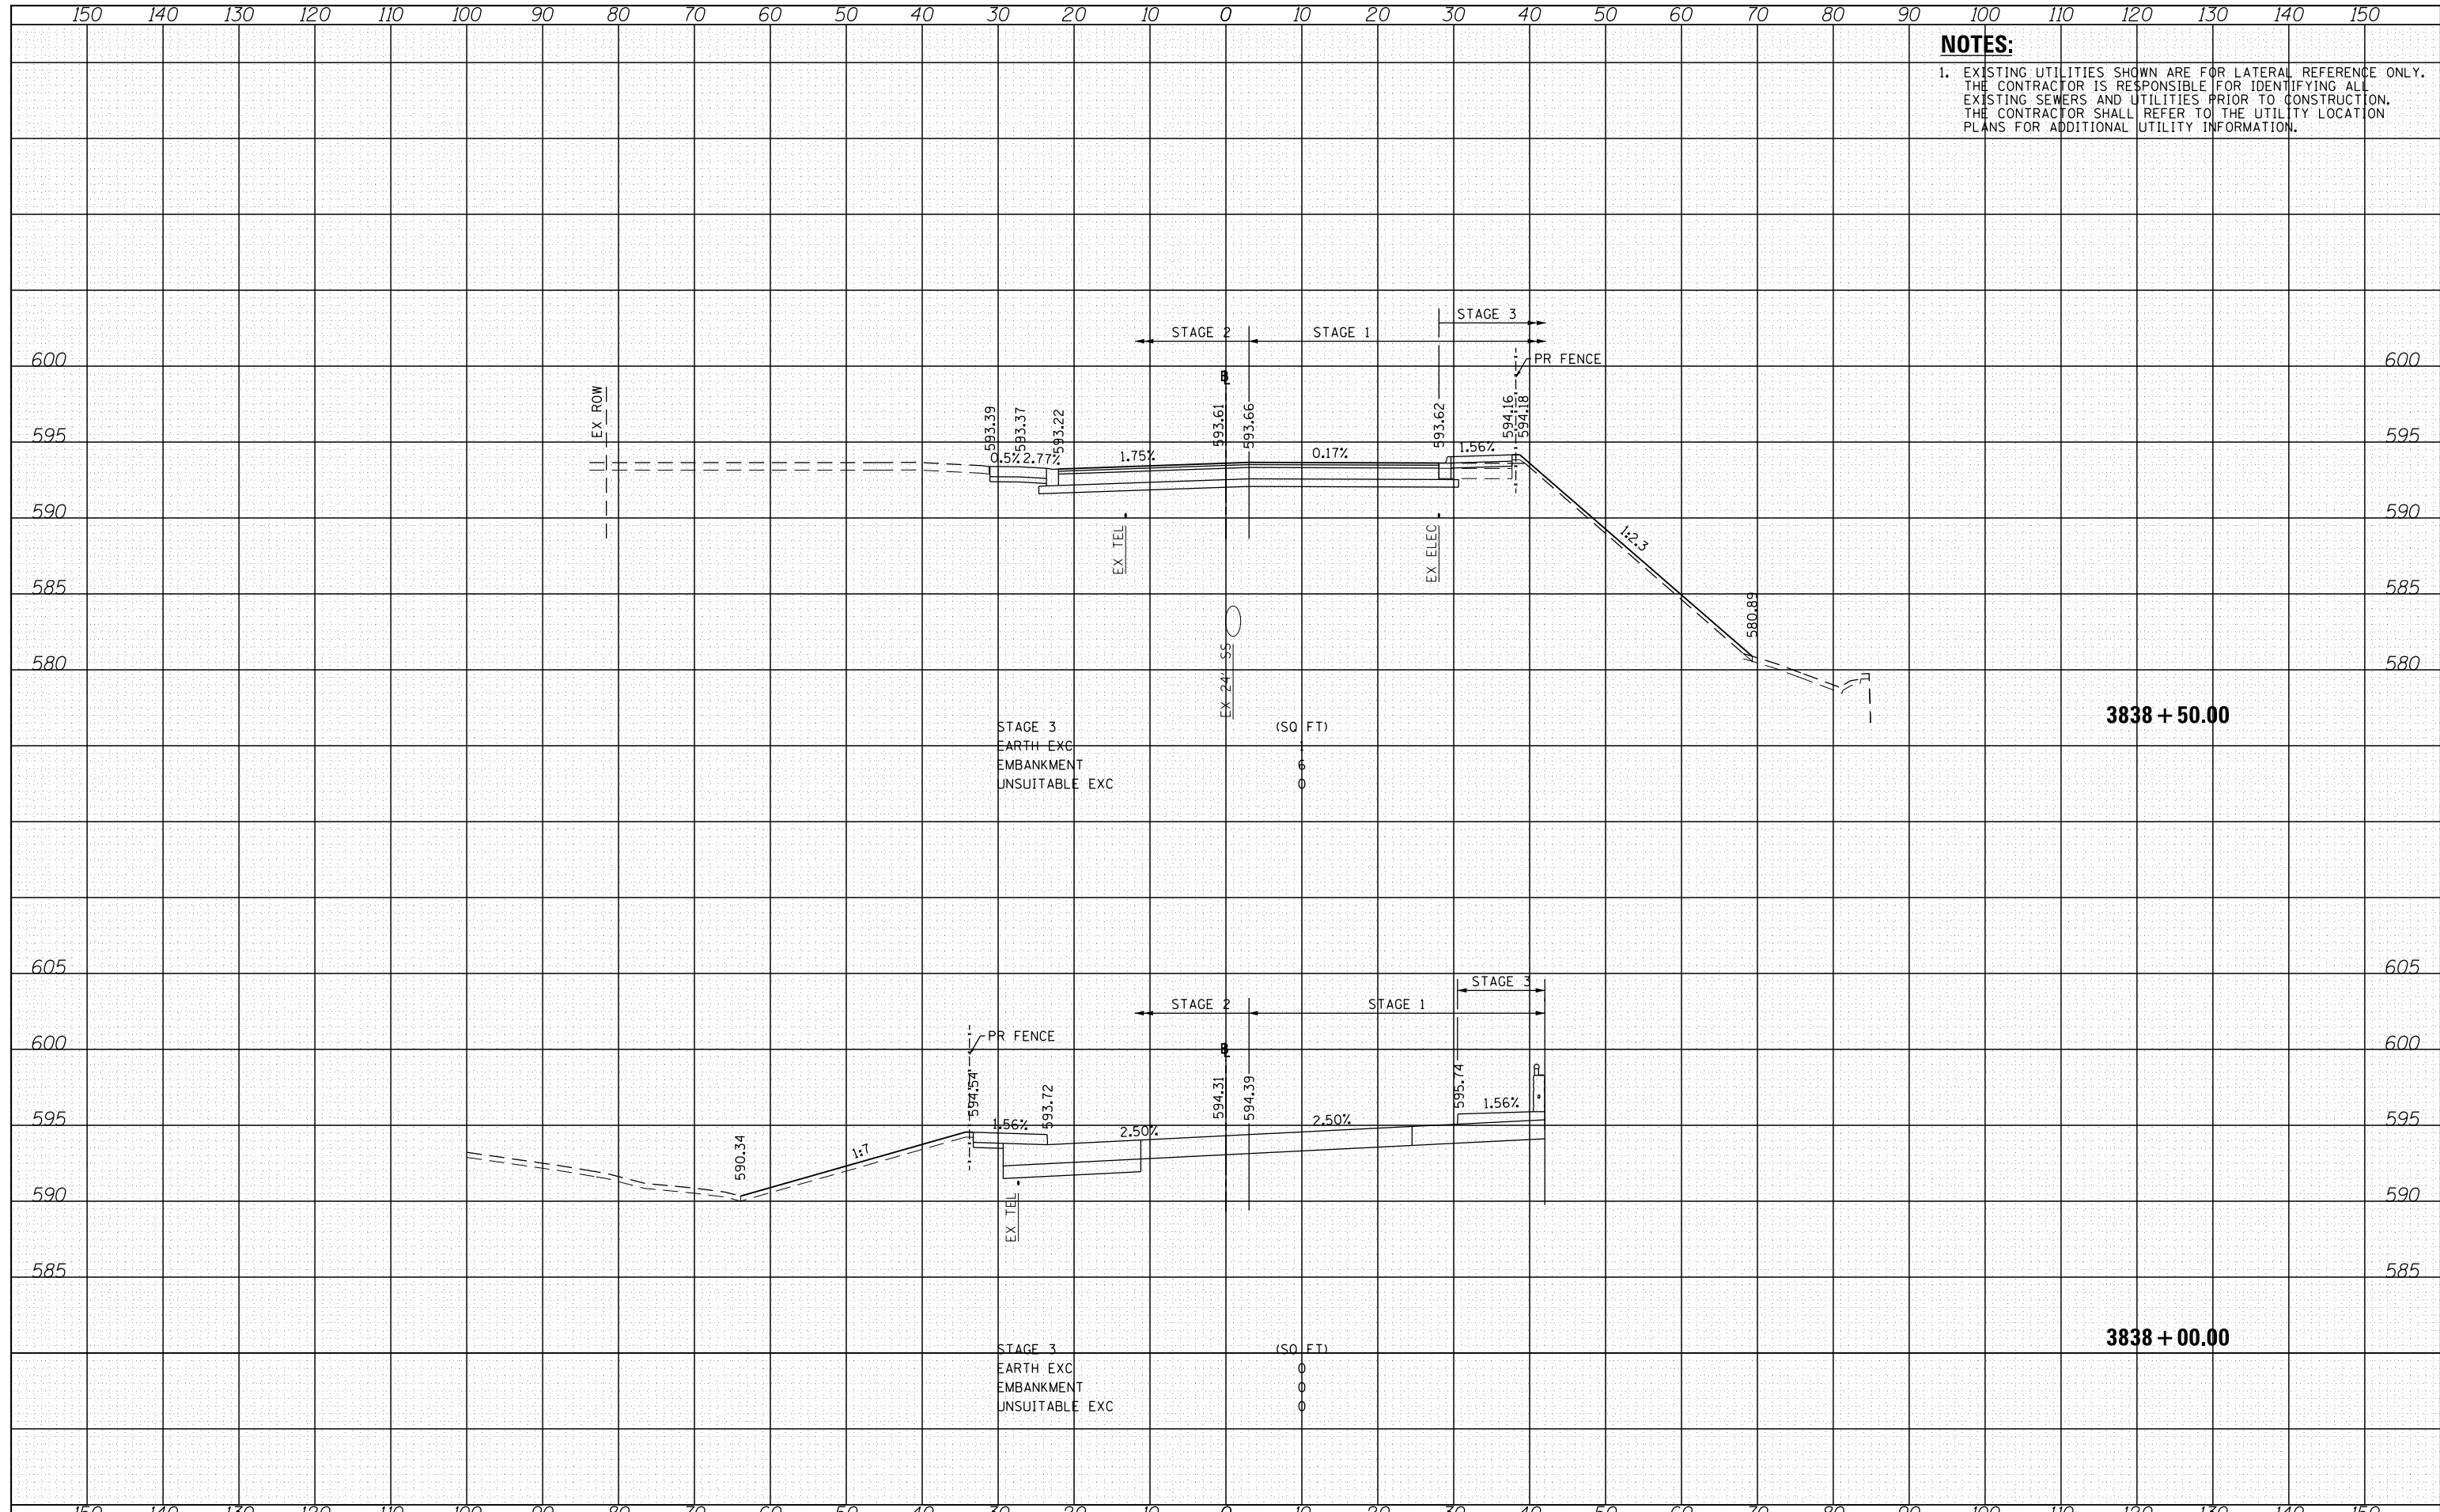

FILE NAME	0204536\060W26
DESIGNED	- JLJ
DRAWN	- KAL
CHECKED	- JMG
DATE	- 9/15/13
REVISIONS	
REVISOR	
REVISION	
DATE	

DESIGNED	- JLJ	REVISOR	-
DRAWN	- KAL	REVISION	-
CHECKED	- JMG	REVISION	-
DATE	- 9/15/13	REVISION	-

**STATE OF ILLINOIS
DEPARTMENT OF TRANSPORTATION**

**CROSS SECTIONS
HALSTED STREET STAGE 3**

SCALE: 10'H 5'V SHEET 22 OF 41 SHEETS STA. 3838+00.00 TO STA. 3838+50.00

F.A.I. RT#1E	SECTION	COUNTY	TOTAL SHEETS	SHEET NO.
90/94/290	2013-008R	COOK	559	540
CONTRACT NO.			60W26	
ILLINOIS FED. AID PROJECT				