


DATE	
BY	
FINAL SURVEY	
SURVEYED	
PLOTTED	
TEMPLATE	
NOTE BOOK	
AREAS CHECKED	
NO.	

DATE	
BY	
ORIGINAL SURVEY	
SURVEYED	
PLOTTED	
TEMPLATE	
NOTE BOOK	
AREAS CHECKED	
NO.	

NOTES:
 1. EXISTING UTILITIES SHOWN ARE FOR LATERAL REFERENCE ONLY. THE CONTRACTOR IS RESPONSIBLE FOR IDENTIFYING ALL EXISTING SEWERS AND UTILITIES PRIOR TO CONSTRUCTION. THE CONTRACTOR SHALL REFER TO THE UTILITY LOCATION PLANS FOR ADDITIONAL UTILITY INFORMATION.

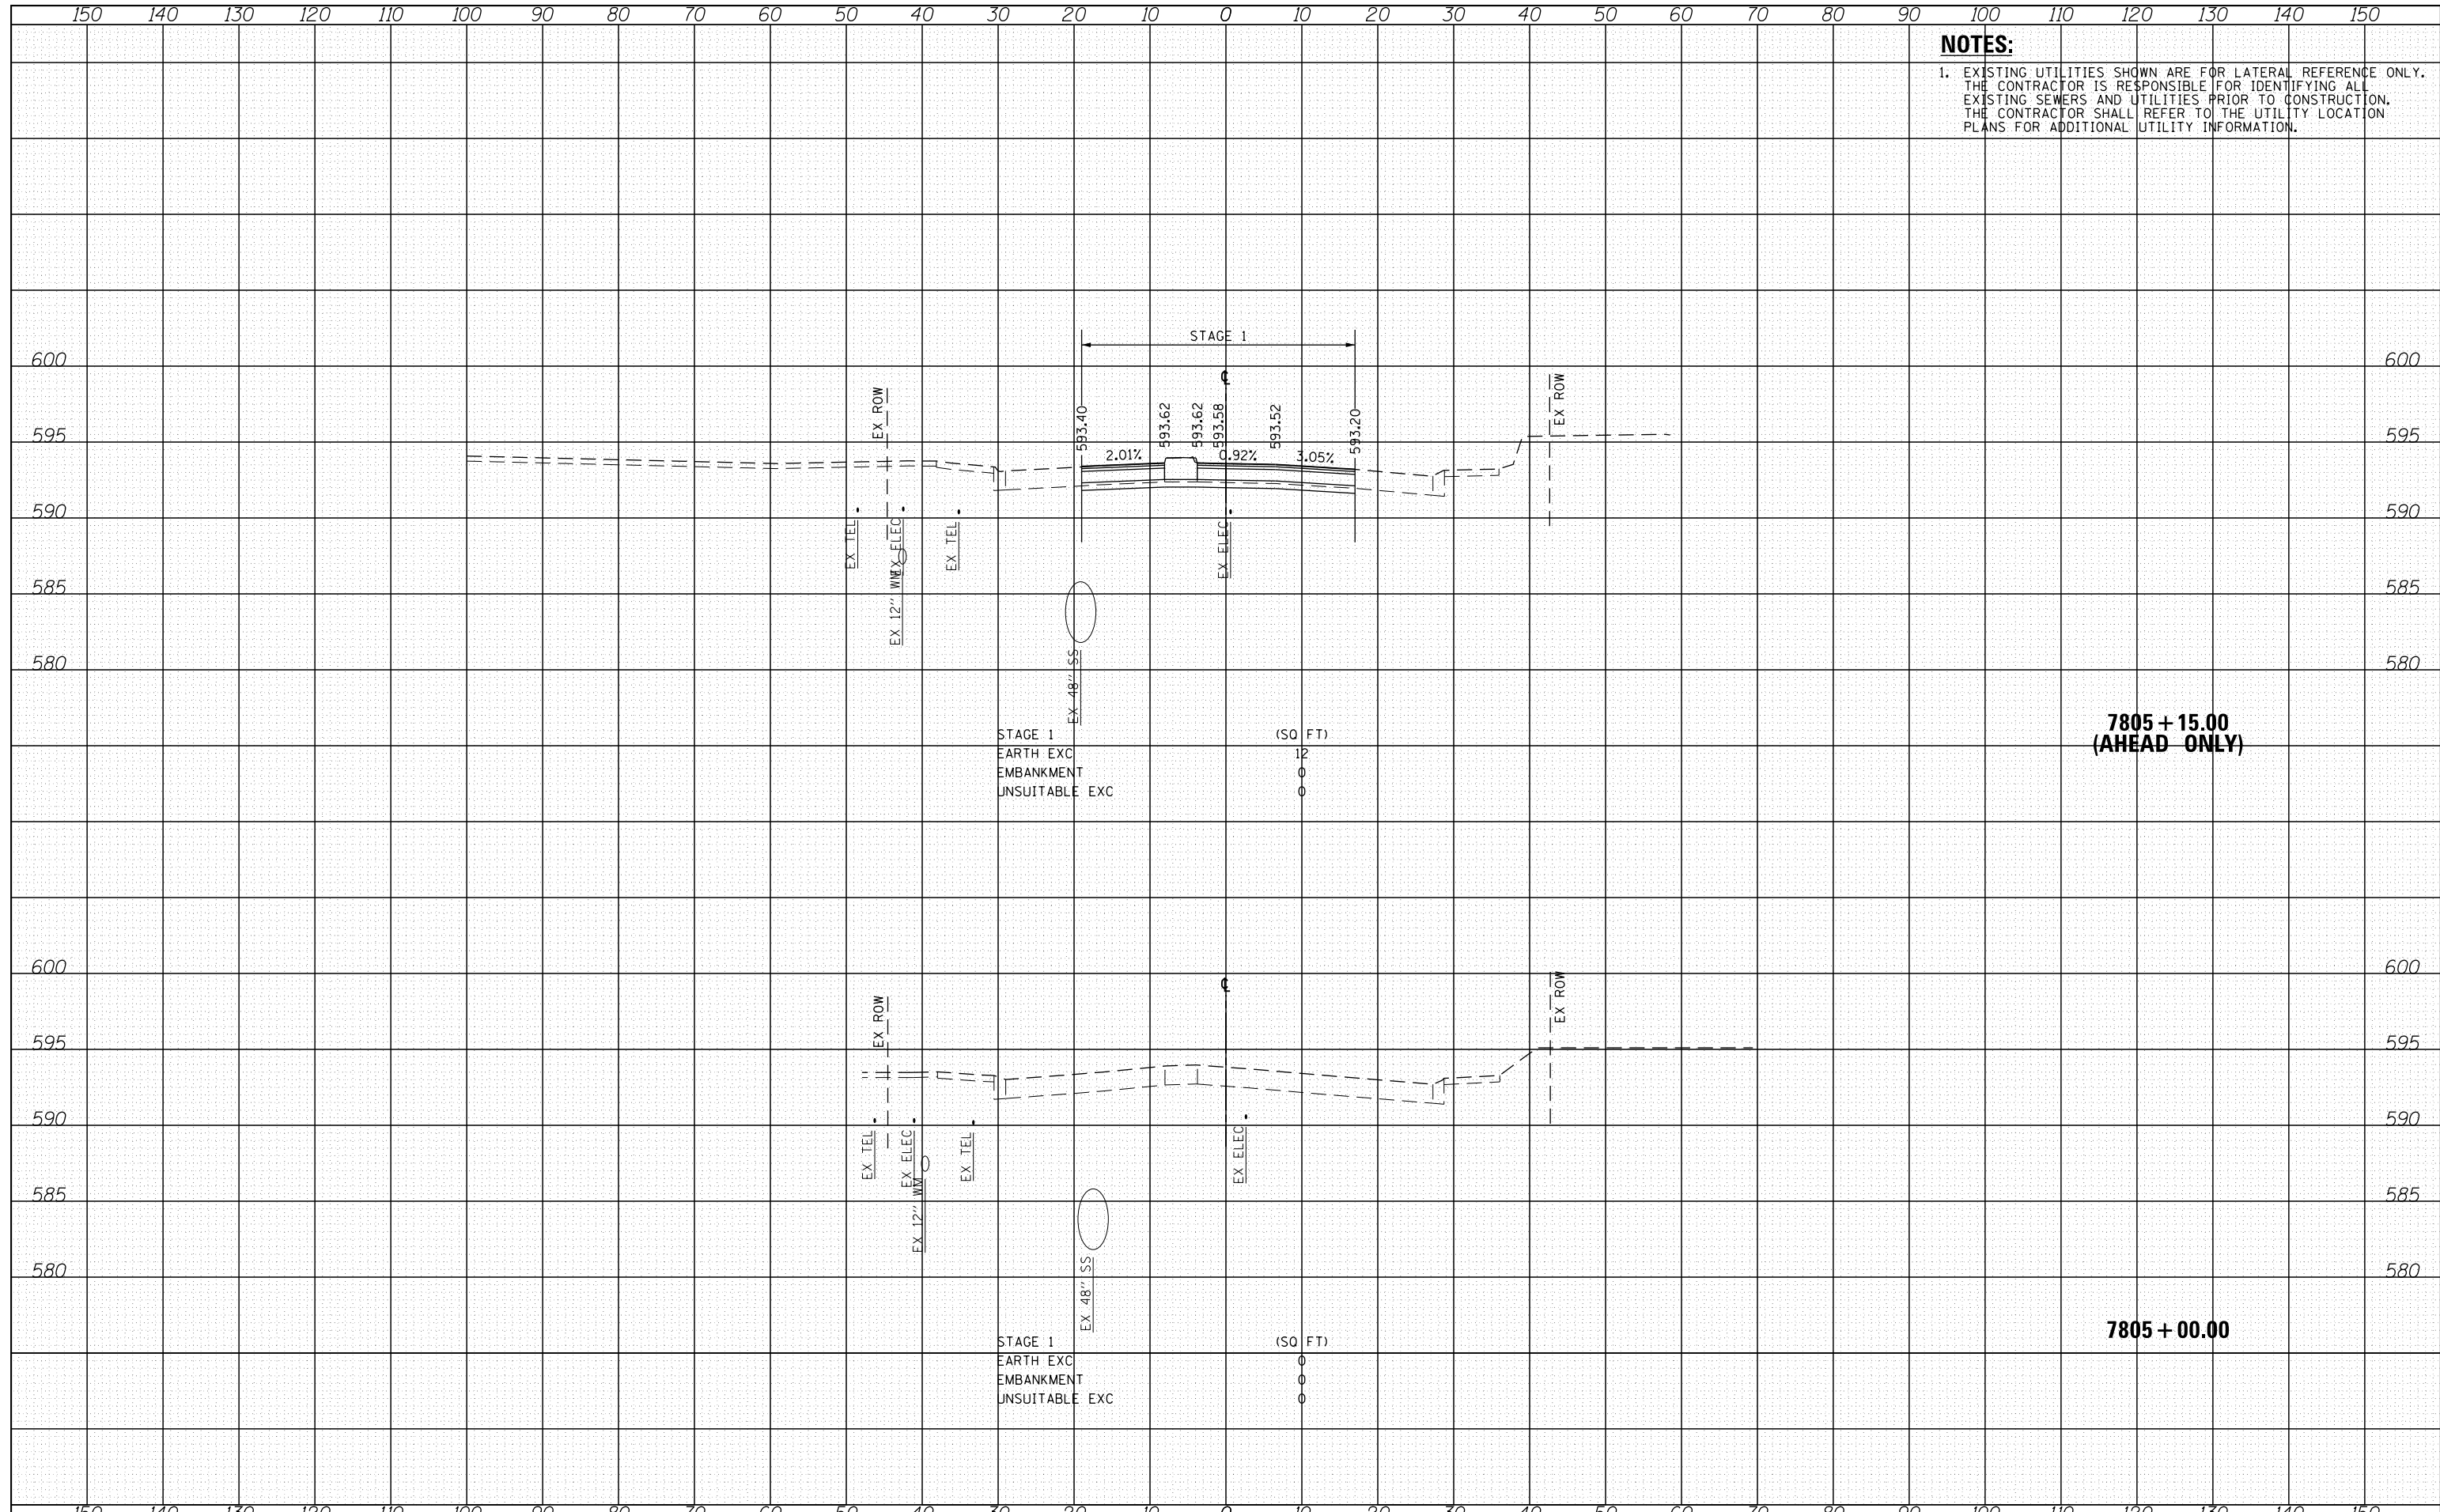

**7805 + 15.00
(AHEAD ONLY)**

7805 + 00.00

FILE NAME	20130915.dgn
PROJECT	20130915.dgn
DATE	9/15/13
BY	JLV
CHECKED	JMG
DESIGNED	JLV
DRAWN	KAL
SCALE	10.0000' / 1"
PLOT DATE	9/12/2013

DESIGNED	JLV	REVISED	-
DRAWN	KAL	REVISED	-
CHECKED	JMG	REVISED	-
DATE	9/15/13	REVISED	-

**STATE OF ILLINOIS
DEPARTMENT OF TRANSPORTATION**

**CROSS SECTIONS
HARRISON STREET STAGE 1**
 SCALE: 10'H 5:V SHEET 25 OF 41 SHEETS STA. 7805+00.00 TO STA. 7805+15.00

F.A.I. RT#1E	SECTION 08	COUNTY COOK	TOTAL SHEETS 559	SHEET NO. 543
90/94/290	2013-008R		CONTRACT NO. 60W26	
ILLINOIS FED. AID PROJECT				