


|              |  |
|--------------|--|
| DATE         |  |
| BY           |  |
| FINAL SURVEY |  |
| SURVEYED     |  |
| PLOTTED      |  |
| TEMPLATE     |  |
| AREAS        |  |
| CHECKED      |  |
| NO.          |  |

|                 |  |
|-----------------|--|
| DATE            |  |
| BY              |  |
| ORIGINAL SURVEY |  |
| SURVEYED        |  |
| PLOTTED         |  |
| TEMPLATE        |  |
| AREAS           |  |
| CHECKED         |  |
| NO.             |  |

FILE PATH = p:\388039\p\1\l\comon\lne\local\p\AEC\DWG\Documents\01\Americas\Transportation\60269938\_Circle\Phase 1\000\_CAD\006\_Roadway\Sheets\60W26\_Contract\160W26-sht-XS-TAY-XR.dgn

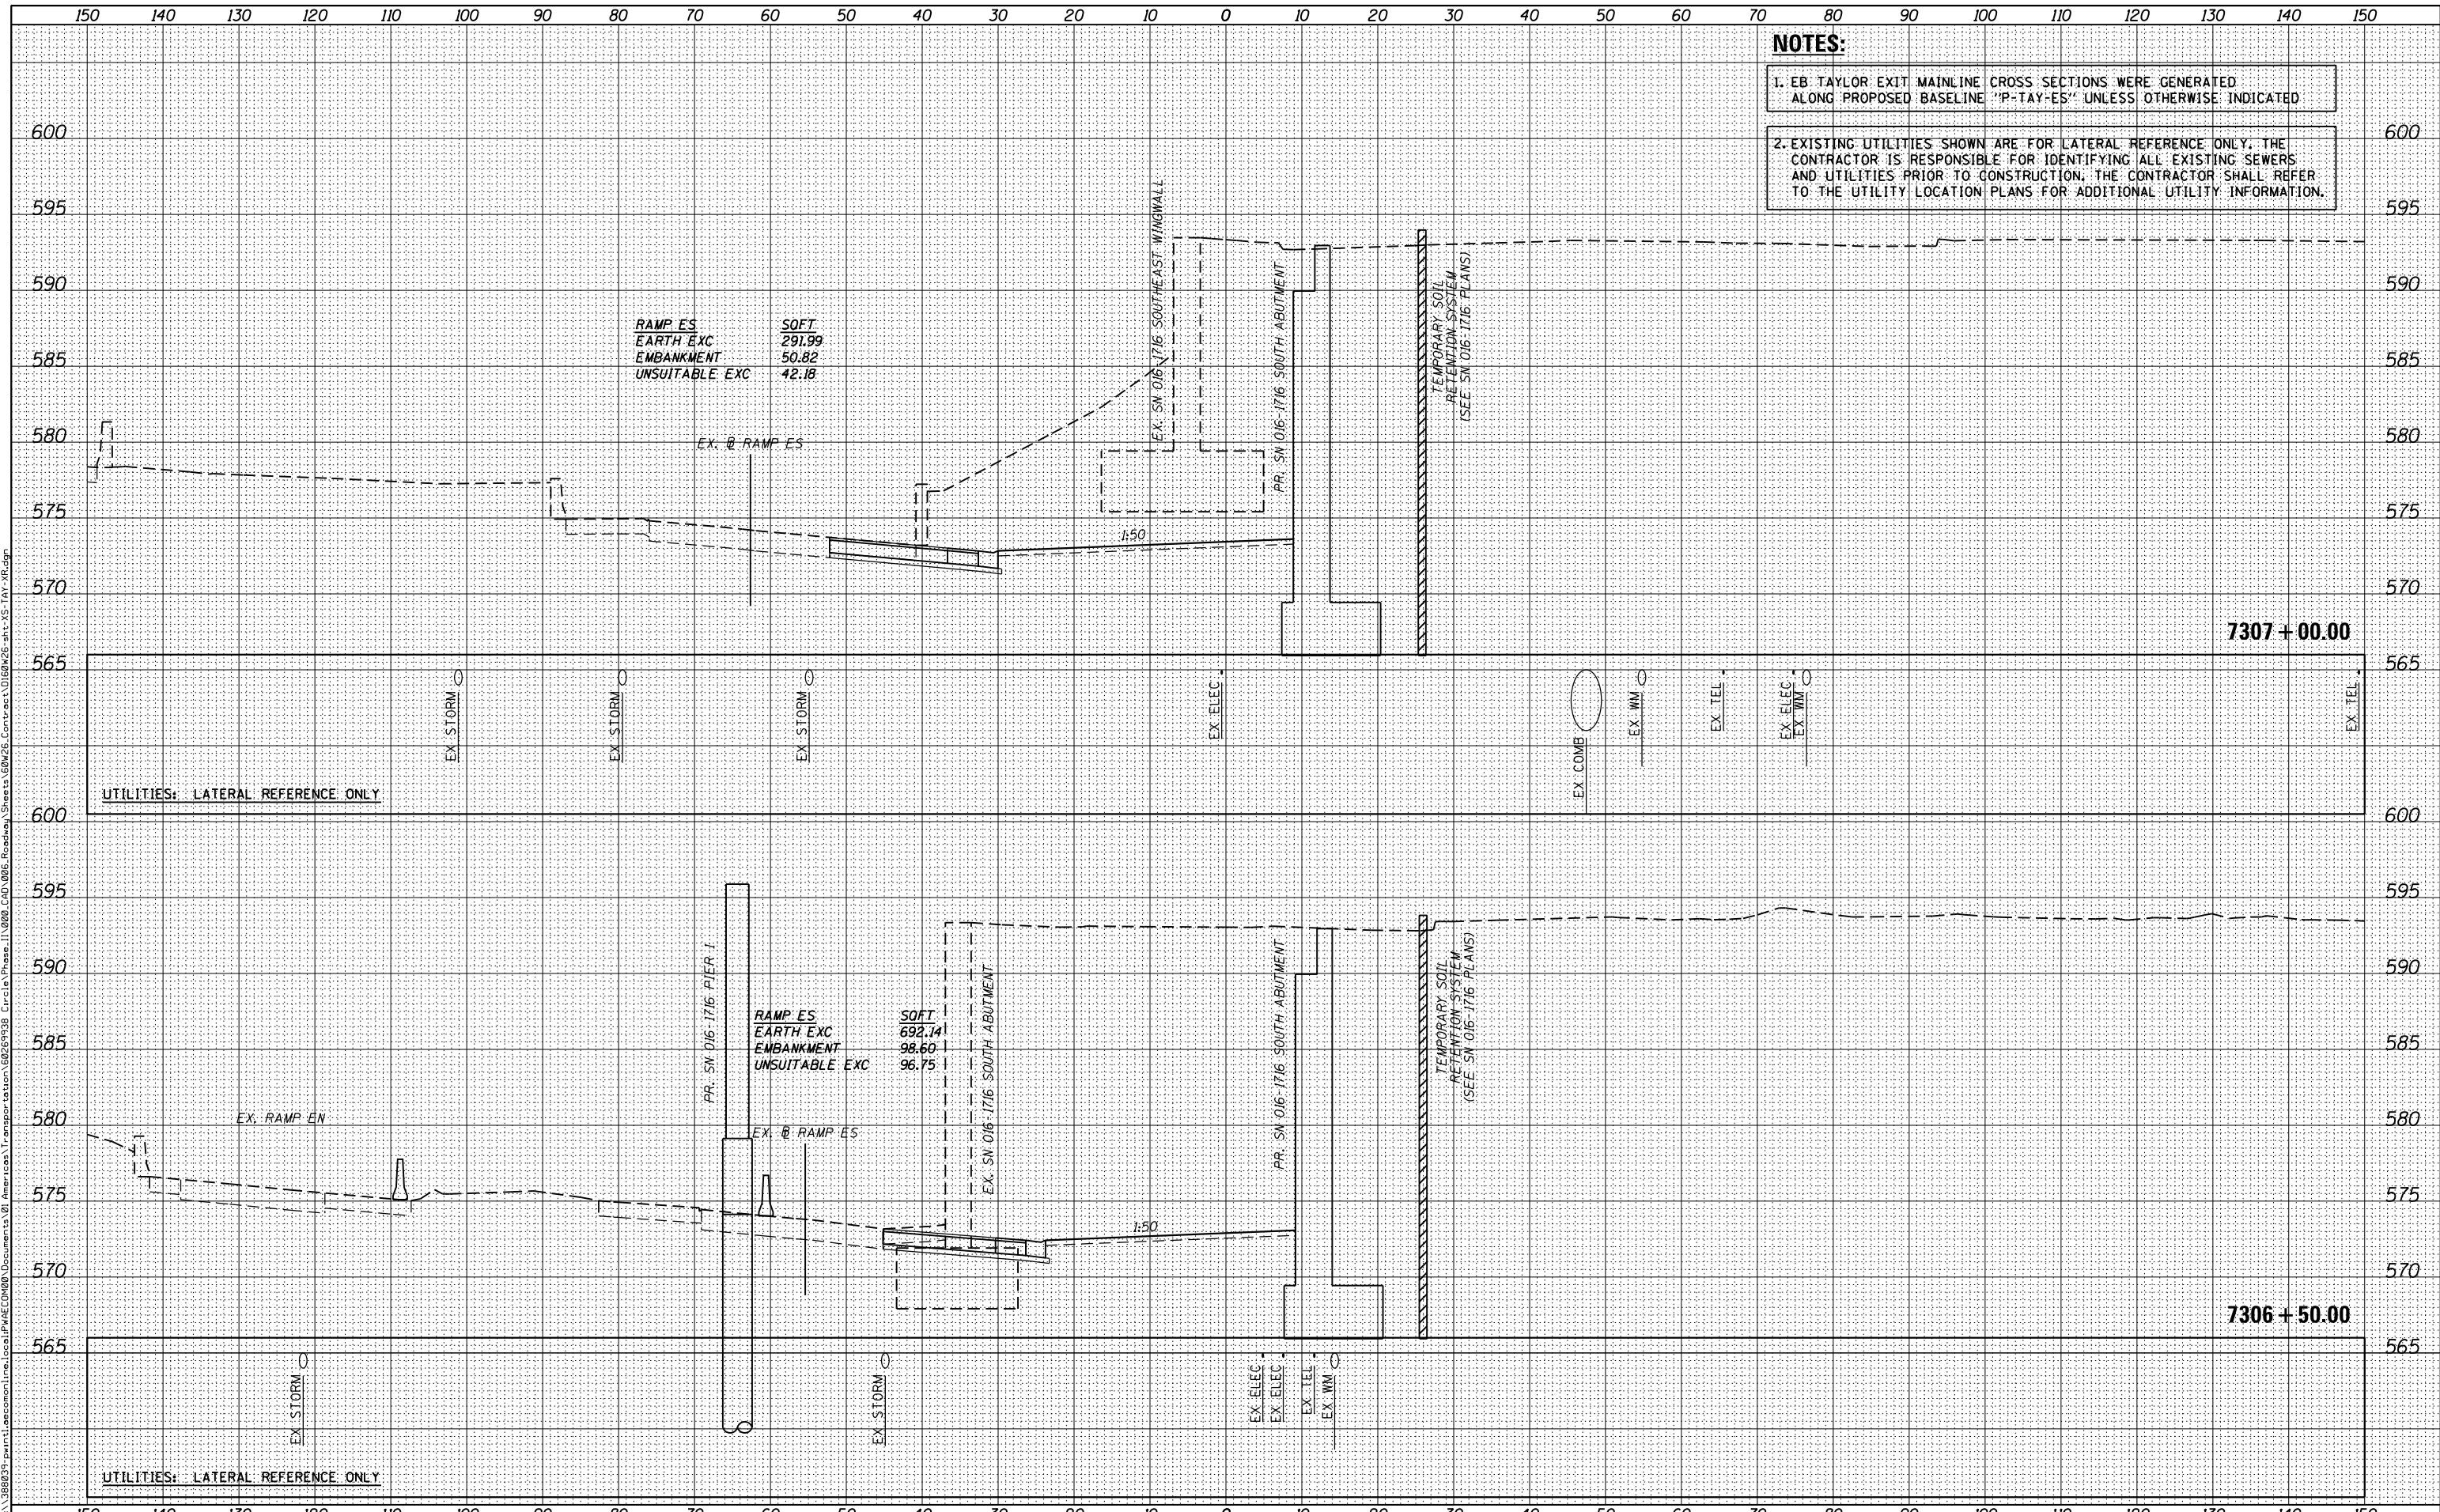

**NOTES:**

1. EB TAYLOR EXIT MAINLINE CROSS SECTIONS WERE GENERATED ALONG PROPOSED BASELINE "P-TAY-ES" UNLESS OTHERWISE INDICATED

2. EXISTING UTILITIES SHOWN ARE FOR LATERAL REFERENCE ONLY. THE CONTRACTOR IS RESPONSIBLE FOR IDENTIFYING ALL EXISTING SEWERS AND UTILITIES PRIOR TO CONSTRUCTION. THE CONTRACTOR SHALL REFER TO THE UTILITY LOCATION PLANS FOR ADDITIONAL UTILITY INFORMATION.



|                             |                 |           |
|-----------------------------|-----------------|-----------|
| D160W26-sht-XS-TAY-XR.dgn   | DESIGNED - OPS  | REVISED - |
| USER NAME = chitua          | DRAWN - OPS     | REVISED - |
| PLOT SCALE = 10.0000' / in. | CHECKED - DBM   | REVISED - |
| PLOT DATE = 9/12/2013       | DATE - 09/15/13 | REVISED - |

STATE OF ILLINOIS  
DEPARTMENT OF TRANSPORTATION

EB TAYLOR EXIT MAINLINE CROSS SECTION

SCALE: 1:5V,1:10H SHEET 34 OF 41 SHEETS STA. 7306+50.00 TO STA. 7307+00.00

|             |           |        |              |                    |
|-------------|-----------|--------|--------------|--------------------|
| F.A.I. RTE. | SECTION   | COUNTY | TOTAL SHEETS | SHEET NO.          |
| 90/94/290   | 2013-007R | COOK   | 559          | 552                |
|             |           |        |              | CONTRACT NO. 60W26 |

ILLINOIS FED. AID PROJECT