


DATE	
BY	
FINAL SURVEY	
SURVEYED	
PLOTTED	
TEMPLATE	
AREAS	
AREAS CHECKED	
NO.	

DATE	
BY	
ORIGINAL SURVEY	
SURVEYED	
PLOTTED	
TEMPLATE	
AREAS	
AREAS CHECKED	
NO.	

FILE PATH = p:\388039\p\1\lanc\com\line\local\p\AEC\DWG\Documents\01\Americas\Transportation\60269938\_Circle\Phase\_1\160W26\_Contract\Sheet\60W26-shr-XS-TAY-XR.dgn

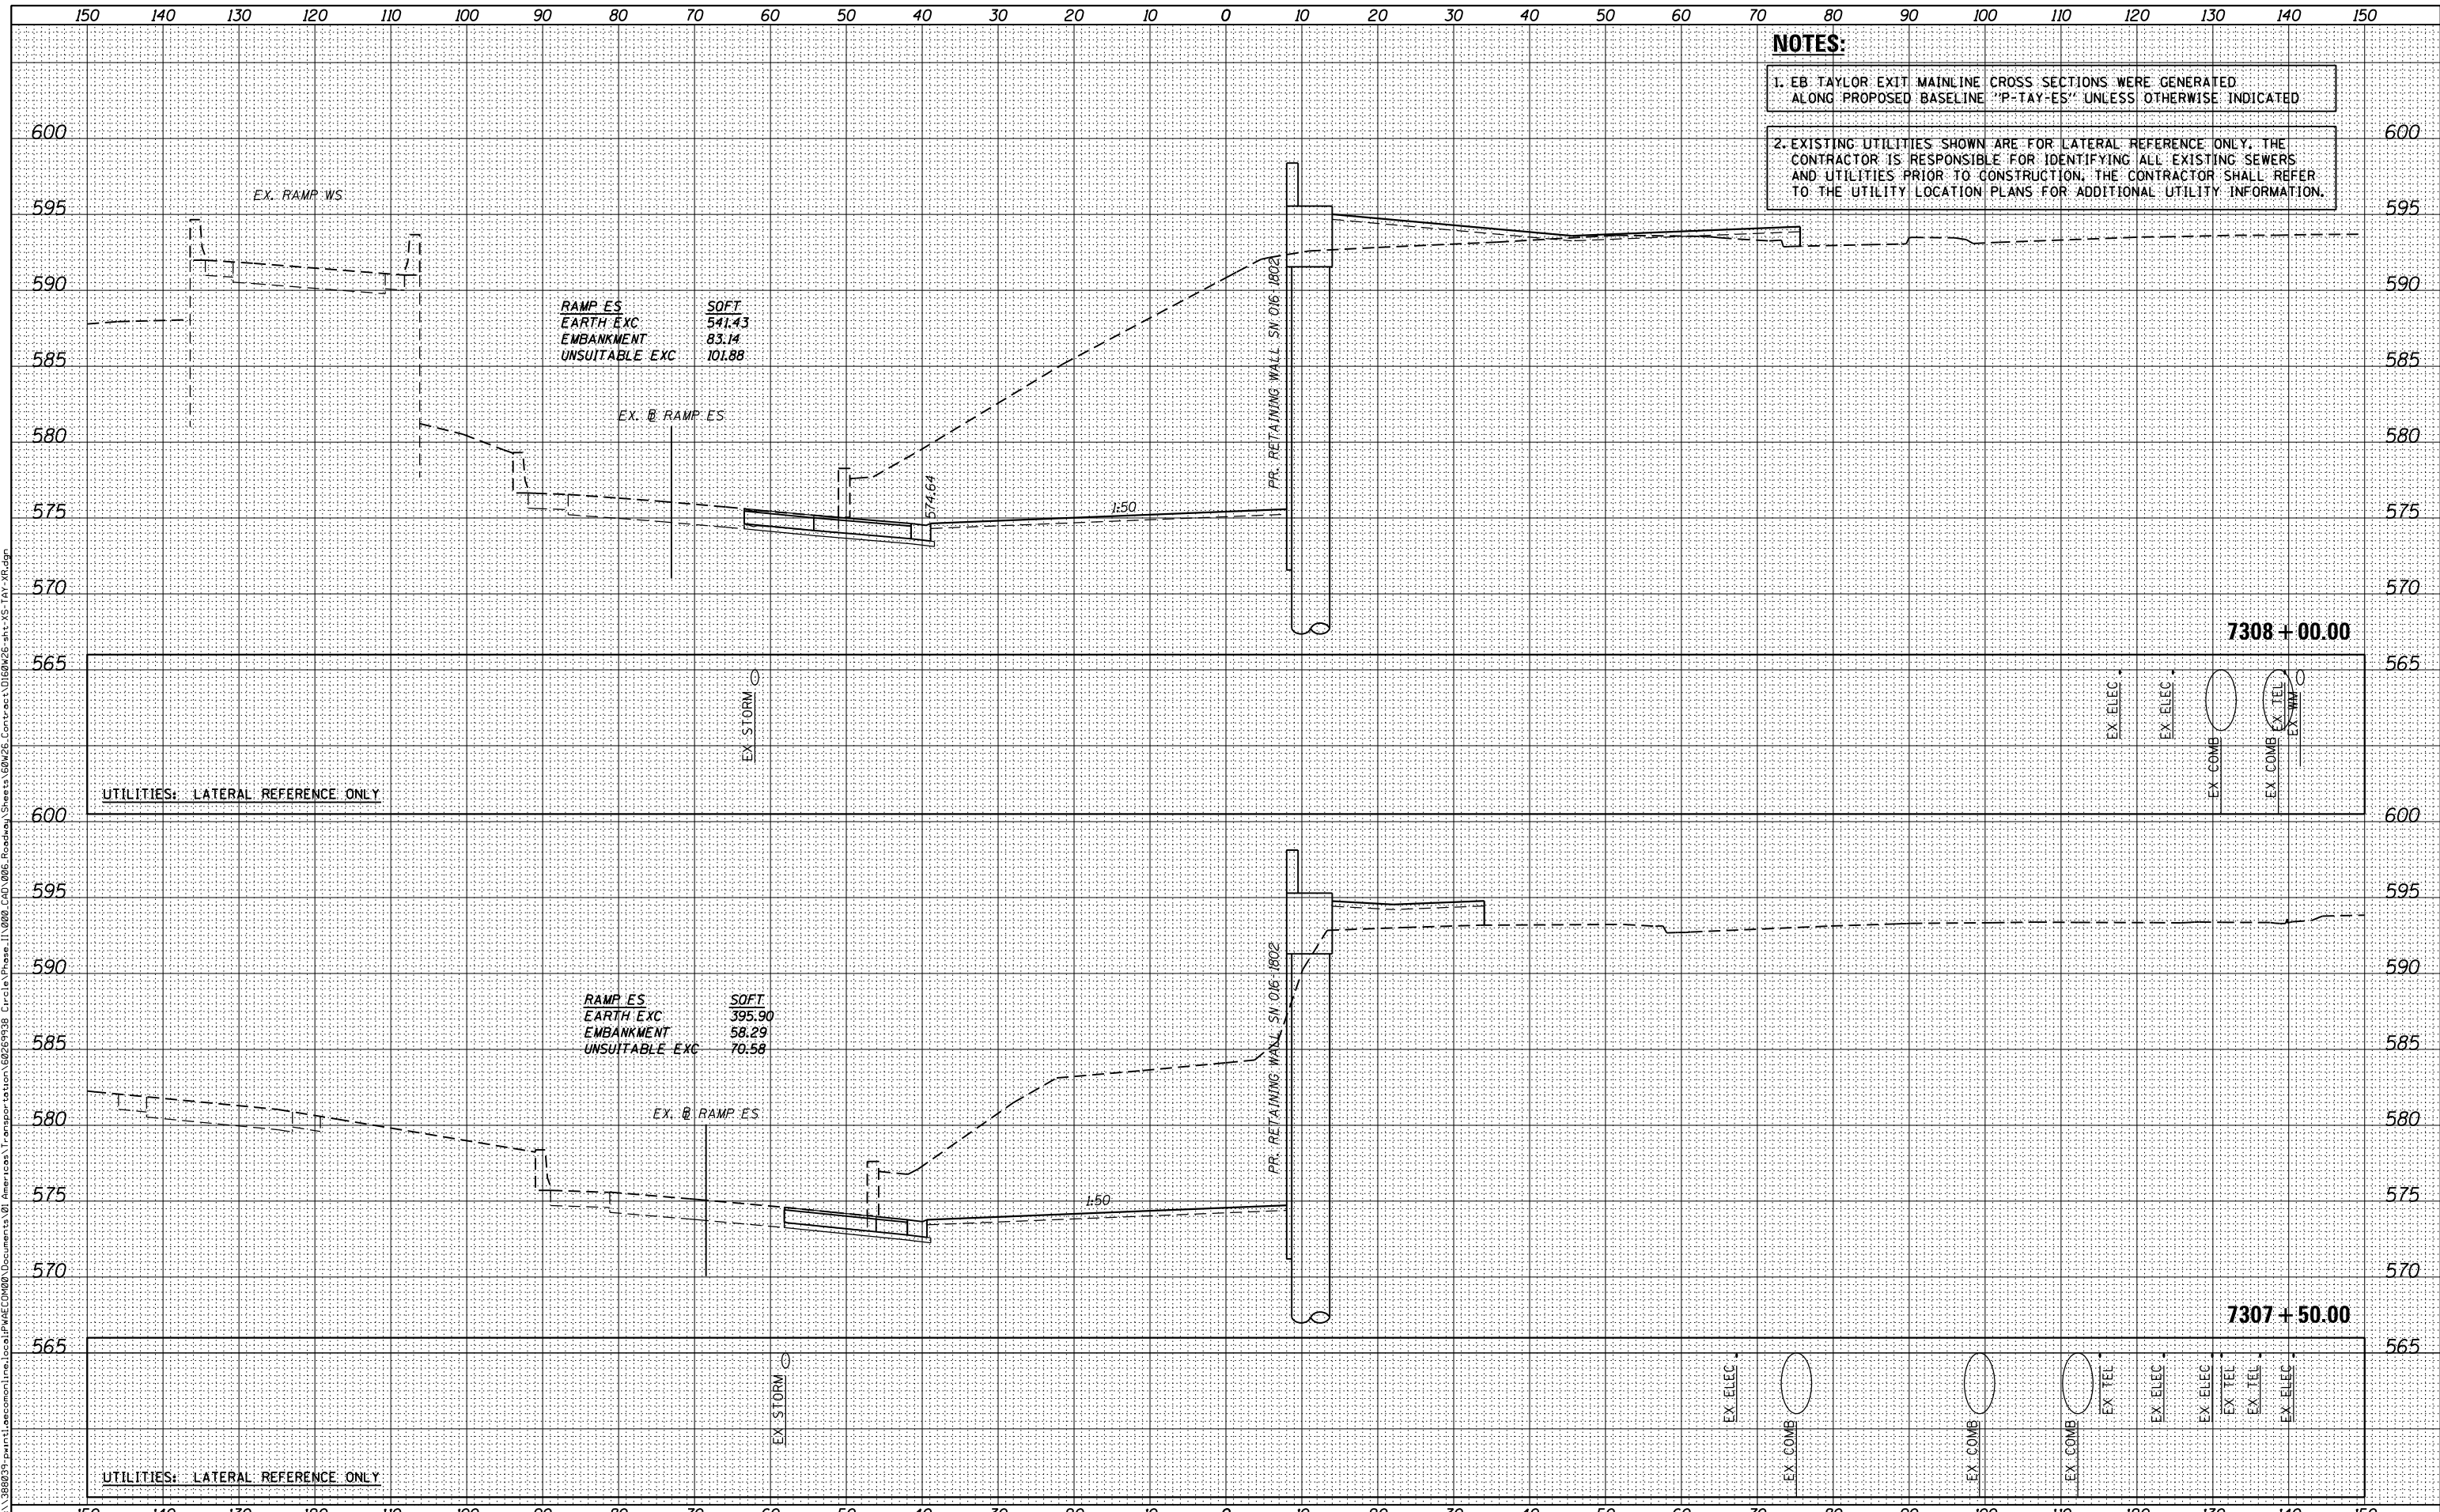

**NOTES:**  
 1. EB TAYLOR EXIT MAINLINE CROSS SECTIONS WERE GENERATED ALONG PROPOSED BASELINE "P-TAY-ES" UNLESS OTHERWISE INDICATED  
 2. EXISTING UTILITIES SHOWN ARE FOR LATERAL REFERENCE ONLY. THE CONTRACTOR IS RESPONSIBLE FOR IDENTIFYING ALL EXISTING SEWERS AND UTILITIES PRIOR TO CONSTRUCTION. THE CONTRACTOR SHALL REFER TO THE UTILITY LOCATION PLANS FOR ADDITIONAL UTILITY INFORMATION.



DESIGNED - OPS  
 DRAWN - OPS  
 CHECKED - DBM  
 DATE - 09/15/13

REVISÉ -  
 REVISÉ -  
 REVISÉ -  
 REVISÉ -

STATE OF ILLINOIS  
 DEPARTMENT OF TRANSPORTATION

EB TAYLOR EXIT MAINLINE CROSS SECTION

SCALE: 1:5V, 1:10H SHEET 35 OF 41 SHEETS STA. 7307+50.00 TO STA. 7308+00.00

F.A.I. RTE.	SECTION	COUNTY	TOTAL SHEETS	SHEET NO.
90/94/290	2013-007R	COOK	559	553
CONTRACT NO. 60W26				

ILLINOIS FED. AID PROJECT