


DATE	
BY	
ORIGINAL SURVEY	
SURVEYED	
PLOTTED	
TEMPLATE	
AREAS	
CHECKED	
NO.	

DATE	
BY	
ORIGINAL SURVEY	
SURVEYED	
PLOTTED	
TEMPLATE	
AREAS	
CHECKED	
NO.	

FILE PATH = p:\38803\p\1\l\comon\lme\local\p\AEC\000\Documents\01\Americas\Transportation\60269938\_Circle\Phase\_1\000\_CAD\006\_Roadway\Sheets\60W26\_Contract\DI60W26-shr-XS-TAY-XR.dgn

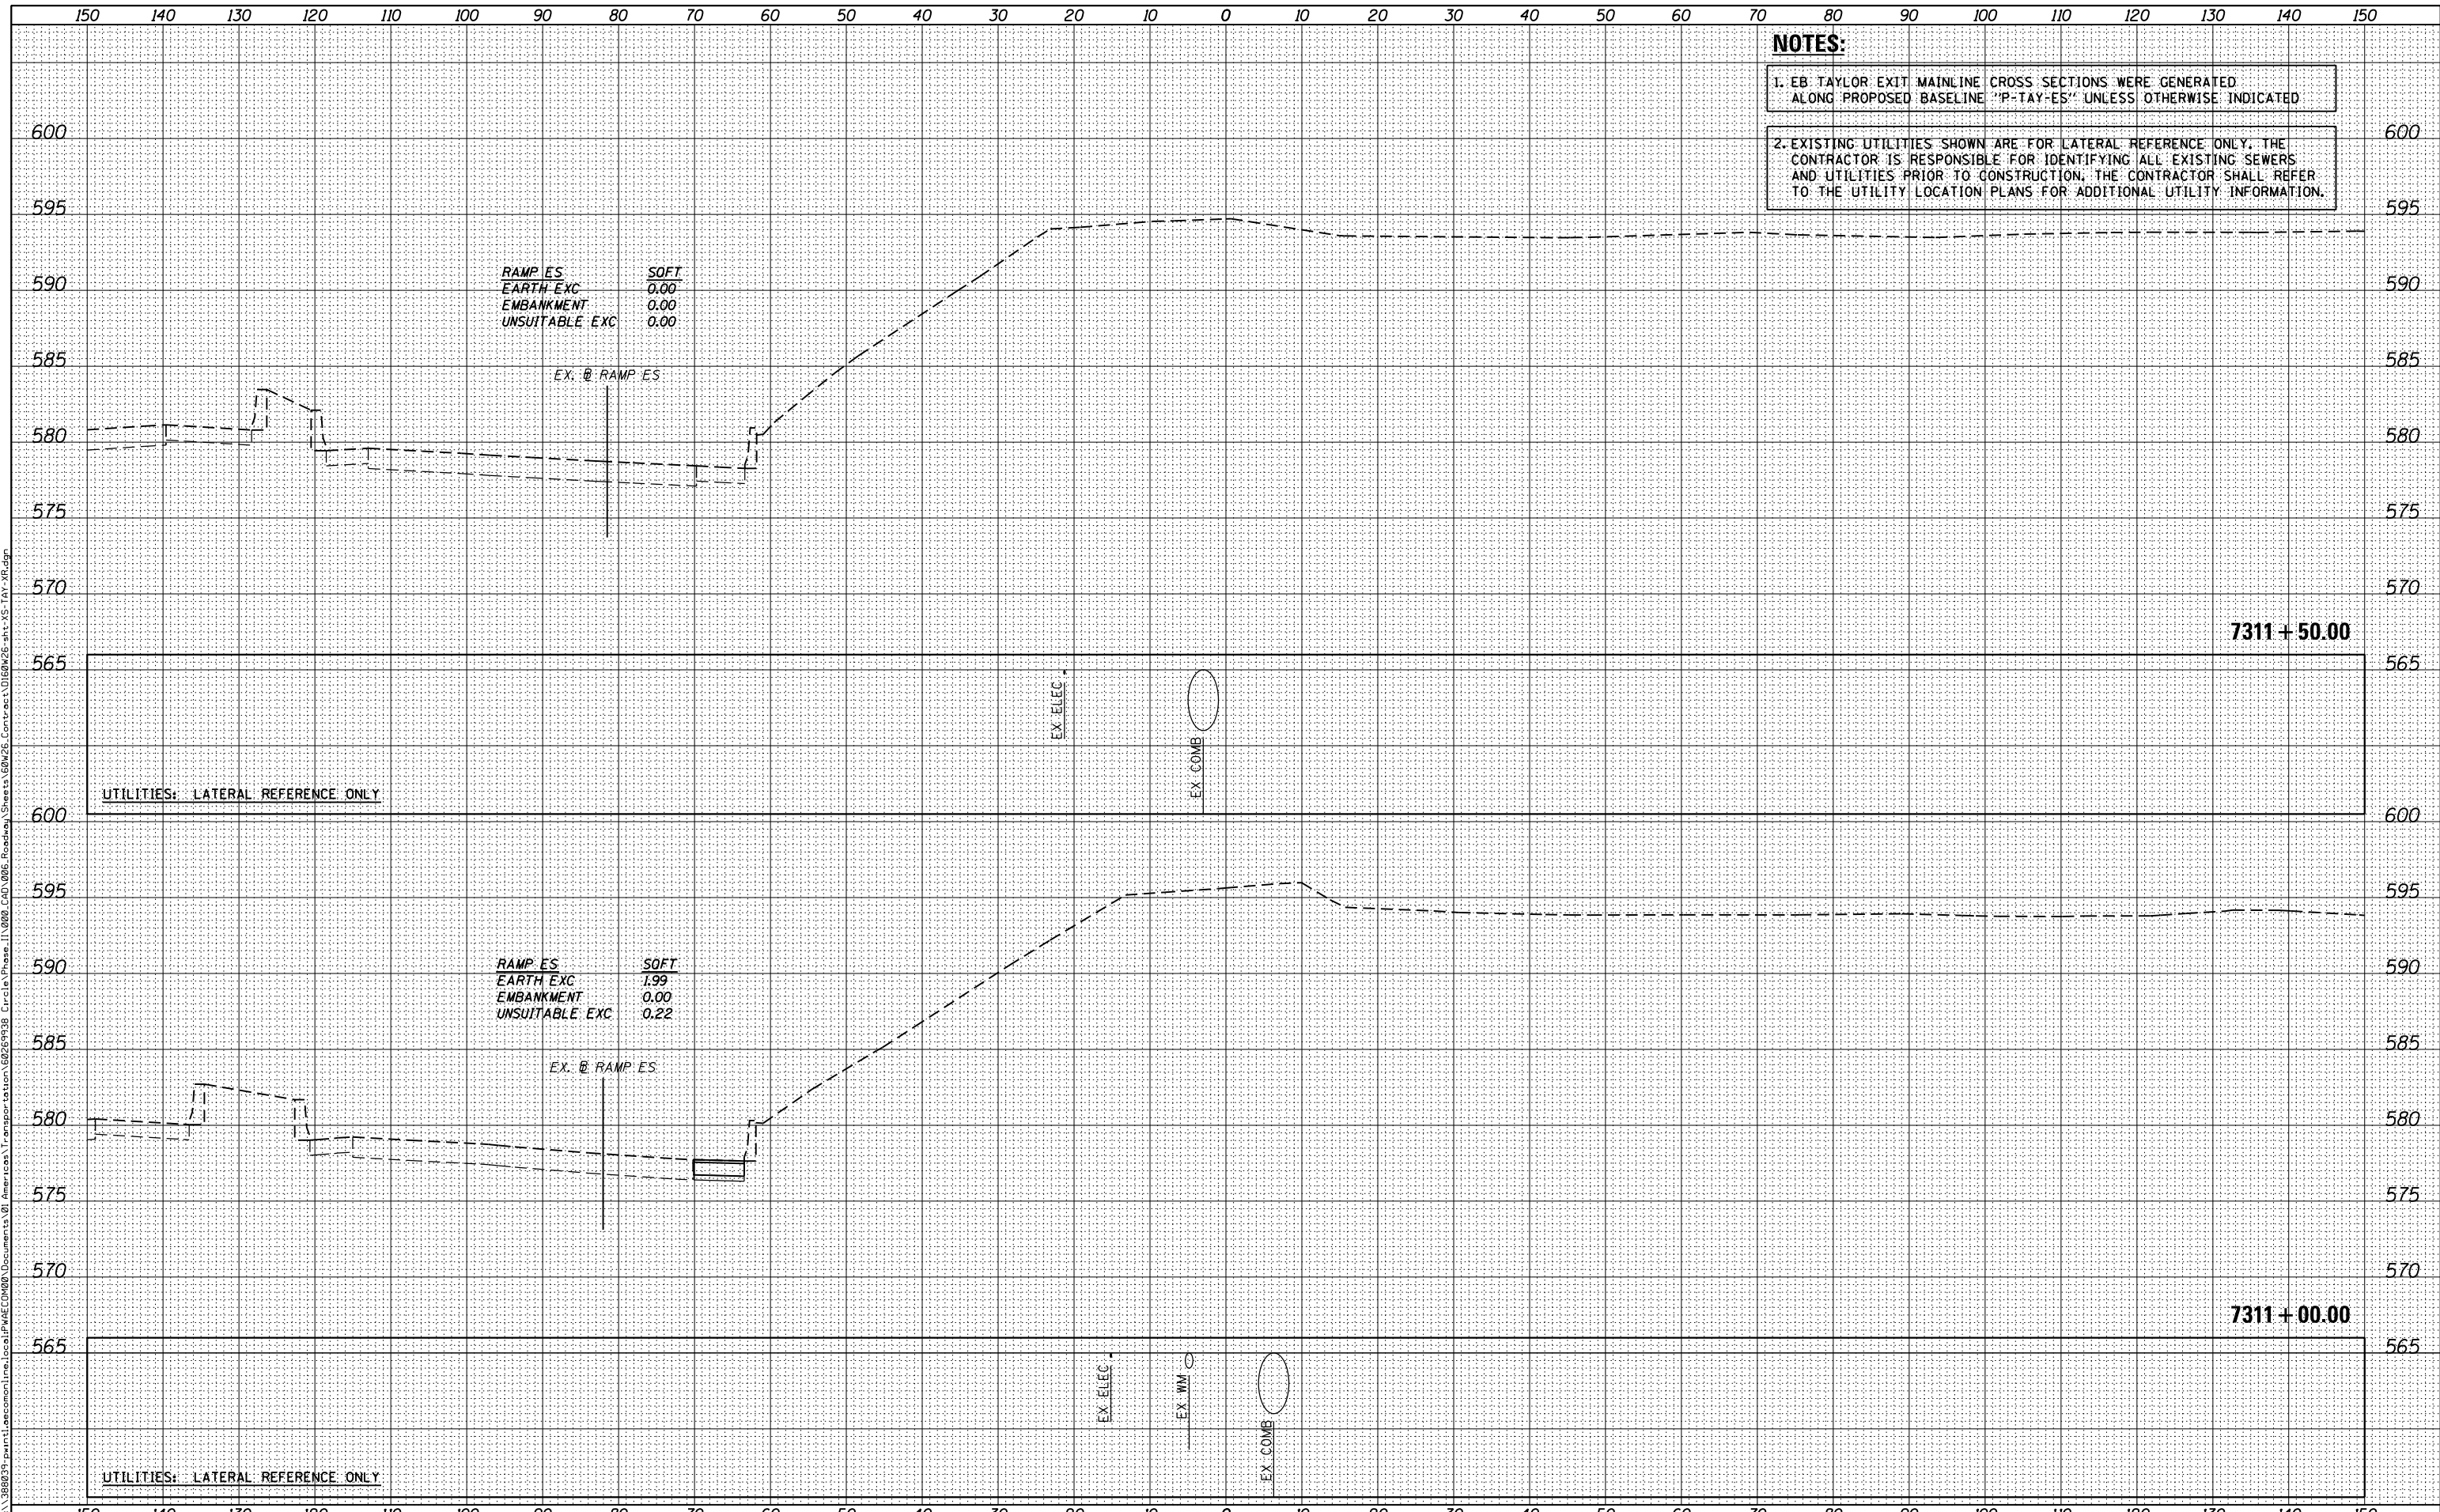

**NOTES:**

1. EB TAYLOR EXIT MAINLINE CROSS SECTIONS WERE GENERATED ALONG PROPOSED BASELINE "P-TAY-ES" UNLESS OTHERWISE INDICATED

2. EXISTING UTILITIES SHOWN ARE FOR LATERAL REFERENCE ONLY. THE CONTRACTOR IS RESPONSIBLE FOR IDENTIFYING ALL EXISTING SEWERS AND UTILITIES PRIOR TO CONSTRUCTION. THE CONTRACTOR SHALL REFER TO THE UTILITY LOCATION PLANS FOR ADDITIONAL UTILITY INFORMATION.

RAMP ES      SOFT  
 EARTH EXC      0.00  
 EMBANKMENT      0.00  
 UNSUITABLE EXC      0.00

RAMP ES      SOFT  
 EARTH EXC      1.99  
 EMBANKMENT      0.00  
 UNSUITABLE EXC      0.22

UTILITIES: LATERAL REFERENCE ONLY

UTILITIES: LATERAL REFERENCE ONLY



DI60W26-shr-XS-TAY-XR.dgn  
 USER NAME = ch1ua  
 PLOT SCALE = 10.0000' / in.  
 PLOT DATE = 9/12/2013

DESIGNED - OPS  
 DRAWN - OPS  
 CHECKED - DBM  
 DATE - 09/15/13

REVISED -  
 REVISED -  
 REVISED -  
 REVISED -

STATE OF ILLINOIS  
 DEPARTMENT OF TRANSPORTATION

EB TAYLOR EXIT MAINLINE CROSS SECTION

SCALE: 1:5V,1:10H      SHEET 39 OF 41 SHEETS      STA. 7311+00.00 TO STA. 7311+50.00

F.A.I. RTE.	SECTION	COUNTY	TOTAL SHEETS	SHEET NO.
90/94/290	2013-007R	COOK	559	557
CONTRACT NO. 60W26				

ILLINOIS FED. AID PROJECT