



TEMP INFO #C1

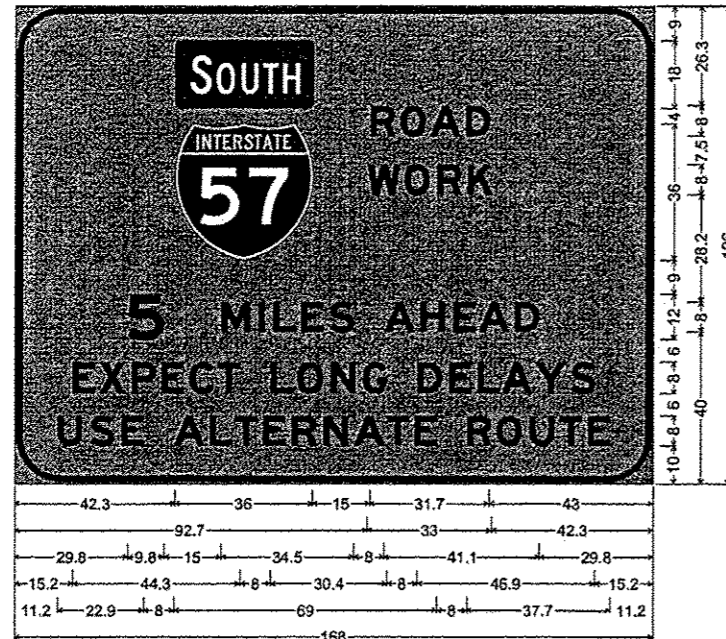

12.0" Radius, 1.5" Border, 0.5" Indent, Black on Orange;
Rounded Rectangle 1.5" Radius Blue;
"ROAD" E Mod 2K; "WORK" E Mod 2K; "5" E Mod 2K; "MILES AHEAD" E Mod 2K;
"EXPECT LONG DELAYS" E Mod 2K; "USE ALTERNATE ROUTE" E Mod 2K;
Table of distances between letter and object lefts.

| | | | | | | | | | | | | | | | | | | |
|------|------|-----|------|-----|-----|------|-----|-----|-----|------|-----|------|-----|-----|-----|-----|------|------|
| 42.3 | 51.0 | 7.9 | 7.8 | 9.5 | 6.5 | 43.0 | | | | | | | | | | | | |
| 42.3 | 50.4 | 9.6 | 8.6 | 8.2 | 6.6 | 42.3 | | | | | | | | | | | | |
| 29.8 | 24.8 | 9.6 | 3.9 | 7.2 | 7.3 | 14.5 | 9.5 | 8.8 | 6.8 | 9.5 | 6.5 | 29.8 | | | | | | |
| 15.2 | 7.1 | 8.6 | 7.9 | 7.3 | 7.5 | 13.9 | 6.9 | 8.6 | 8.4 | 14.6 | 8.4 | 7.6 | 6.4 | 8.7 | 9.3 | 6.5 | 15.2 | |
| 11.2 | 8.5 | 8.5 | 13.9 | 9.5 | 6.4 | 7.4 | 7.6 | 8.2 | 7.9 | 8.7 | 7.4 | 13.9 | 7.8 | 8.7 | 7.9 | 7.3 | 6.0 | 11.2 |


TEMP INFO #C2

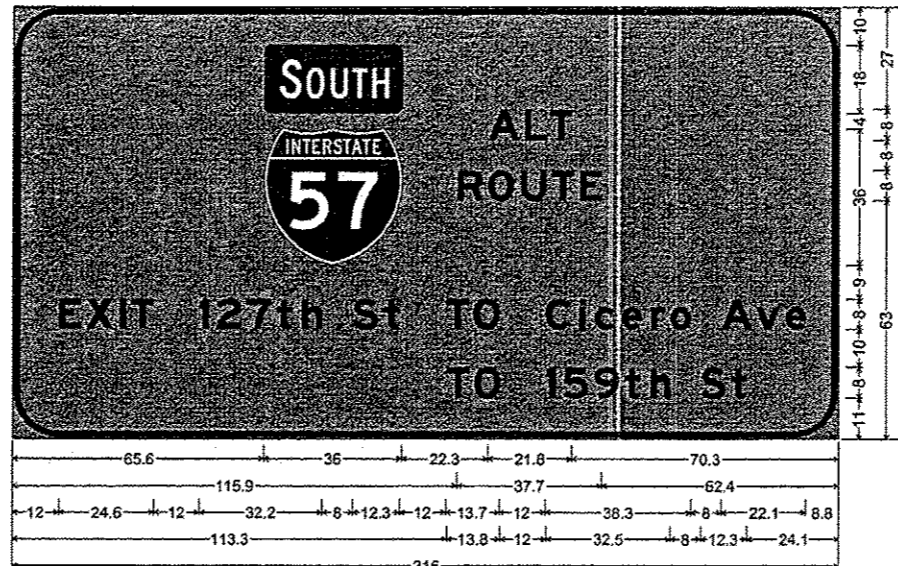

12.0" Radius, 1.5" Border, 0.5" Indent, Black on Orange;
Rounded Rectangle 1.5" Radius Blue;
"ALT" E Mod 2K; "ROUTE" E Mod 2K; "EXIT" E Mod 2K; "127th St" E Mod 2K; "TO" E Mod 2K;
"Cicero Ave" E Mod 2K; "TO" E Mod 2K; "159th St" E Mod 2K;
Table of distances between letter and object lefts.

| | | | | | | | | | | | | | | | | | | | | | | | |
|-------|------|------|-----|------|------|-----|------|-----|------|------|------|-----|------|-----|-----|-----|-----|-----|------|-----|-----|-----|-----|
| 65.6 | 58.3 | 9.5 | 6.4 | 5.9 | 70.3 | | | | | | | | | | | | | | | | | | |
| 65.6 | 50.3 | 7.9 | 8.6 | 7.9 | 7.4 | 5.9 | 62.4 | | | | | | | | | | | | | | | | |
| 12.0 | 7.0 | 8.6 | 3.1 | 17.9 | 4.4 | 7.8 | 8.0 | 6.8 | 13.2 | 8.1 | 16.2 | 7.0 | 18.7 | 8.8 | 4.0 | 7.1 | 7.7 | 5.2 | 13.5 | 9.1 | 7.8 | 5.2 | 8.8 |
| 113.3 | 7.1 | 18.7 | 4.4 | 8.1 | 8.0 | 6.8 | 13.2 | 8.1 | 4.2 | 24.1 | | | | | | | | | | | | | |

TEMP INFO # D

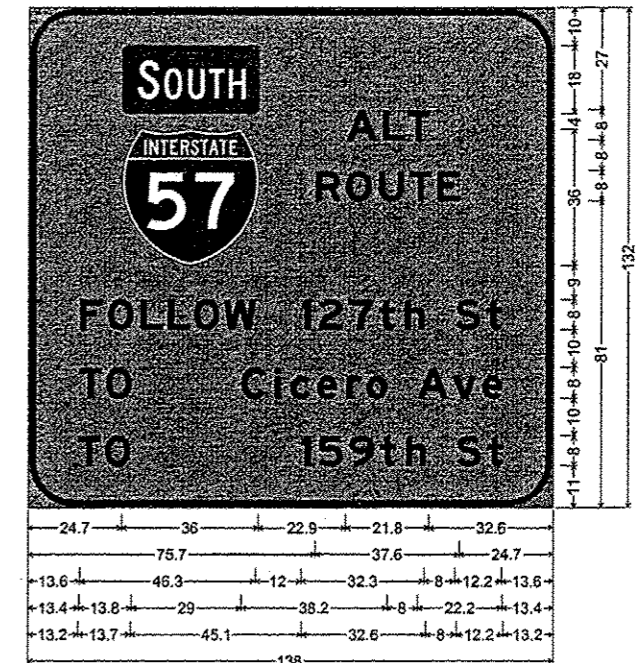

12.0" Radius, 1.5" Border, 0.5" Indent, Black on Orange;
Rounded Rectangle 1.5" Radius Blue;
"ALT" E Mod 2K; "ROUTE" E Mod 2K; "FOLLOW" E Mod 2K;
"127th St" E Mod 2K; "TO" E Mod 2K; "Cicero Ave" E Mod 2K;
"TO" E Mod 2K; "159th St" E Mod 2K;
Table of distances between letter and object lefts.

| | | | | | | | | | | | | | | |
|------|------|------|-----|-----|------|------|------|------|-----|------|------|------|-----|------|
| 24.7 | 58.9 | 9.5 | 6.4 | 5.9 | 32.6 | | | | | | | | | |
| 24.7 | 51.0 | 7.8 | 8.6 | 8.0 | 7.3 | 5.9 | 24.7 | | | | | | | |
| 13.6 | 7.3 | 8.6 | 7.2 | 6.9 | 7.8 | 20.5 | 4.4 | 7.9 | 8.0 | 6.7 | 13.3 | 8.0 | 4.2 | 13.6 |
| 13.4 | 7.1 | 35.7 | 8.7 | 4.1 | 7.0 | 7.8 | 5.2 | 13.4 | 9.1 | 7.8 | 5.3 | 13.4 | | |
| 13.2 | 7.0 | 51.8 | 4.4 | 8.2 | 8.0 | 6.7 | 13.3 | 8.1 | 4.1 | 13.2 | | | | |

** SIGN DIMENSIONS ARE IN INCHES

| SIGN ID | WIDTH (FT) | HEIGHT (FT) | AREA (SQ FT) | MOUNTING TYPE | BACKGROUND TYPE/COLOR | LEGEND/BORDER TYPE/COLOR |
|---------|------------|-------------|--------------|----------------|--|--------------------------|
| C1 | 15.0 | 10.5 | 157.5 | GROUND MOUNTED | ZZ SHEETING / FLUORESCENT ORANGE-3M 4084 | ZZ SHEETING / BLACK |
| C2 | 18.0 | 9.5 | 171.0 | GROUND MOUNTED | ZZ SHEETING / FLUORESCENT ORANGE-3M 4084 | ZZ SHEETING / BLACK |
| D | 11.5 | 11.0 | 126.5 | GROUND MOUNTED | ZZ SHEETING / FLUORESCENT ORANGE-3M 4084 | ZZ SHEETING / BLACK |

1 ADDED SHEET 10 /22/ 13 BH

| | | | | | | | | | | |
|--------------------------------------|------------------------|------------|-----------|---|--|---------------------------|------------|--------|--------------|-----------|
| FILE NAME * | USER NAME * hardnettr | DESIGNED - | REVISED - | STATE OF ILLINOIS DEPARTMENT OF TRANSPORTATION | I-57 OVER CAL-SAG CHANNEL ALTERNATE ROUTE | F.A.T. RTE. | SECTION | COUNTY | TOTAL SHEETS | SHEET NO. |
| os:\pwork\pwork\hardnettr\d0345314\0 | 42313-sht-plon.dgn | DRAWN - | REVISED - | | | 57 | 2013-025-I | | 23 | 190 |
| PLOT SCALE * 1/8"=1'-0" | | CHECKED - | REVISED - | | | CONTRACT NO. 60W60 | | | | |
| Default | PLOT DATE * 10/22/2013 | DATE - | REVISED - | | | ILLINOIS FED. AID PROJECT | | | | |