


WISCONSIN

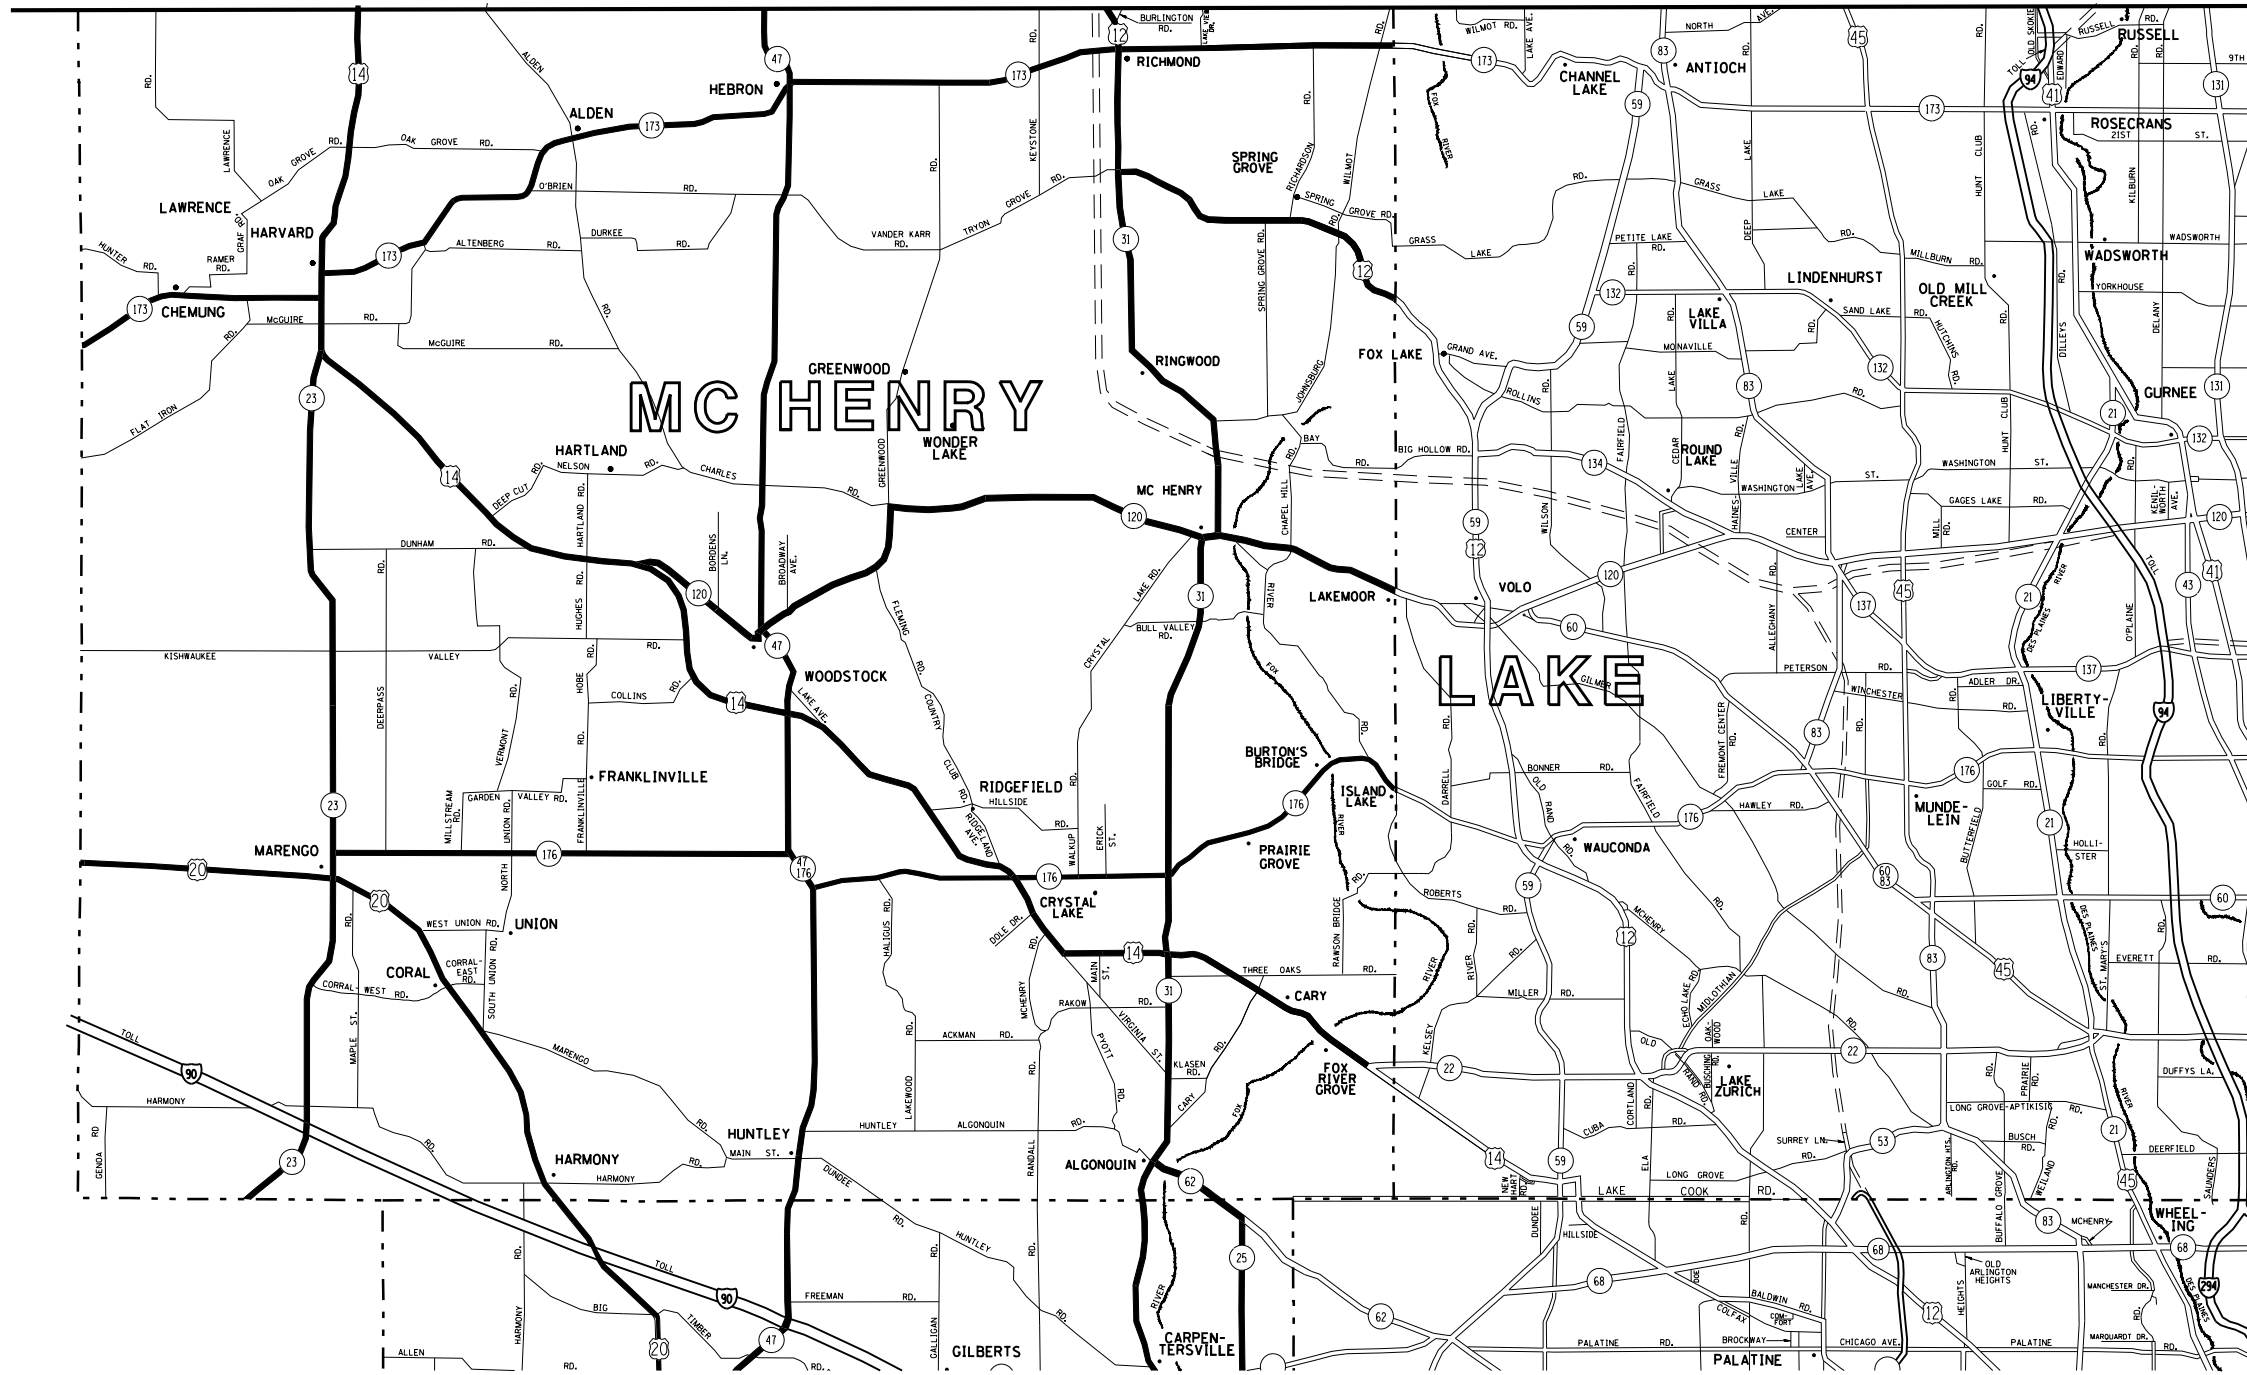

ELGIN SIGN SHOP JURISDICTION

- DISTRICT NO. 1**
- STATE HIGHWAYS & EXPRESSWAYS WITHIN STATE JURISDICTION (EXCEPT TOLLWAYS)
 - FUTURE HIGHWAYS
 - VARIOUS AGENCIES HIGHWAYS

SEE NEXT SHEET FOR ELGIN SIGN SHOP CONTINUATION

FILE NAME =	USER NAME = pyrzanowskirb	DESIGNED -	REVISED -	STATE OF ILLINOIS DEPARTMENT OF TRANSPORTATION	ELGIN SIGN SHOP JURISDICTION SHEET 1 OF 3 SIGN INSTALLATION AND REPAIR	F.A. RTE.	SECTION	COUNTY	TOTAL SHEETS	SHEET NO.	
et:\pw\work\p\d01\pyrzanowskirb\d0177395\sign_inst.dgn	PLOT SCALE = 100.0000' / in.	DRAWN -	REVISED -			VAR.	2013-056SG	VARIOUS	12	5	
	PLOT DATE = 8/20/2013	CHECKED -	REVISED -			CONTRACT NO. 60X19					
		DATE -	REVISED -			FED. ROAD DIST. NO. ILLINOIS FED. AID PROJECT					
					SCALE:	SHEET NO.	OF SHEETS	STA.	TO STA.		