

75TH STREET STAGE 1A & 1B NOTES

1. IN STAGE 1A, TRAFFIC SHALL BE MOVED ONTO TEMPORARY PAVEMENT CONSTRUCTED UNDER THE PRE-STAGE.
2. THE CONTRACTOR SHALL CONSTRUCT THE OUTSIDE TWO LANES OF 75TH STREET UP TO THE HMA BINDER COURSE, CONSTRUCT THE MAINLINE STORM SEWER, AND THE SIDEWALKS & BIKE PATHS. DAILY LANE CLOSURES SHALL BE USED TO INSTALL ALL MAINLINE STORM SEWER CROSSINGS AT STA 635+45, STA 654+50, AND STA 672+60.
3. DURING STAGE 1A:


WESTBOUND LANES FROM STA 634+57 TO STA 648+00 SHALL BE CONSTRUCTED WHILE TRAFFIC IS SHIFTED SOUTH ONTO TEMPORARY PAVEMENT. EASTBOUND LANES FROM STA 679+50 TO STA 688+50 SHALL BE CONSTRUCTED WHILE TRAFFIC IS SHIFTED NORTH ONTO TEMPORARY PAVEMENT TO FACILITATE CONSTRUCTION.

DURING STAGE 1B:


EASTBOUND LANES FROM STA 634+57 TO STA 648+00 SHALL BE CONSTRUCTED WHILE TRAFFIC IS SHIFTED NORTH ONTO TEMPORARY PAVEMENT. WESTBOUND LANES FROM STA 677+00 TO STA 688+50 SHALL BE CONSTRUCTED WHILE TRAFFIC IS SHIFTED SOUTH ONTO TEMPORARY PAVEMENT TO FACILITATE CONSTRUCTION.

DURING STAGE 1A AND/OR STAGE 1B:

BOTH THE EASTBOUND AND WESTBOUND OUTER TWO LANES FROM STA 648+00 TO STA 677+00 MAY BE CONSTRUCTED CONCURRENTLY.
4. DAILY LANE CLOSURES MAY BE NECESSARY TO PERFORM THE ACTIVITIES IN THESE STAGES. IF DAILY LANE CLOSURES ARE UTILIZED, THE CONTRACTOR SHALL FOLLOW IDOT HIGHWAY STANDARD 201606-08 & 201701-08.

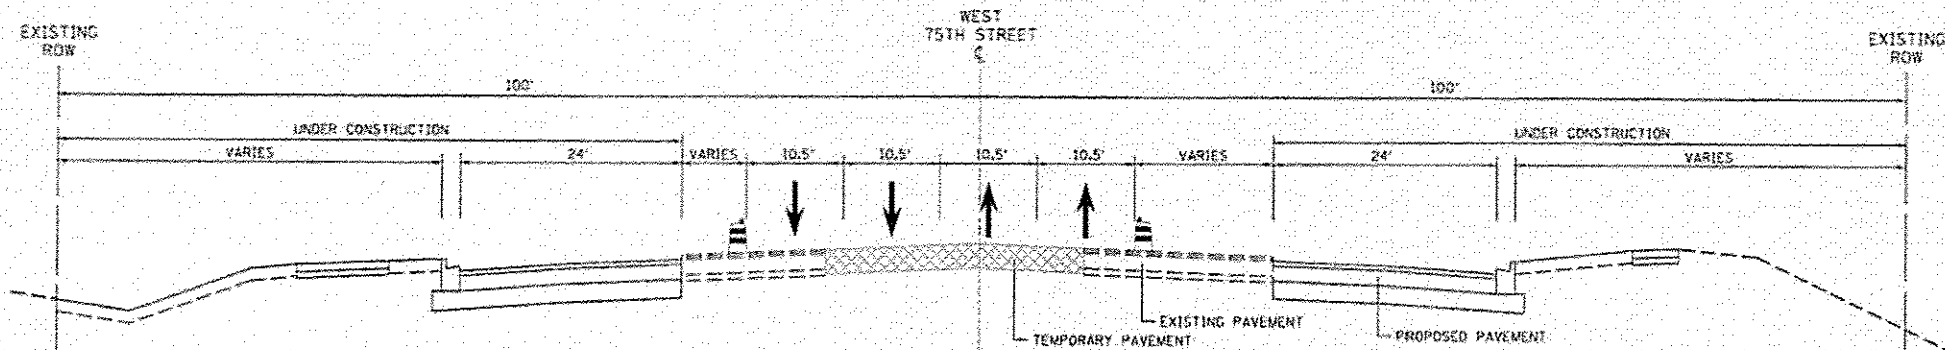

STAGE 1A & 1B TYPICAL SECTION
75TH STREET

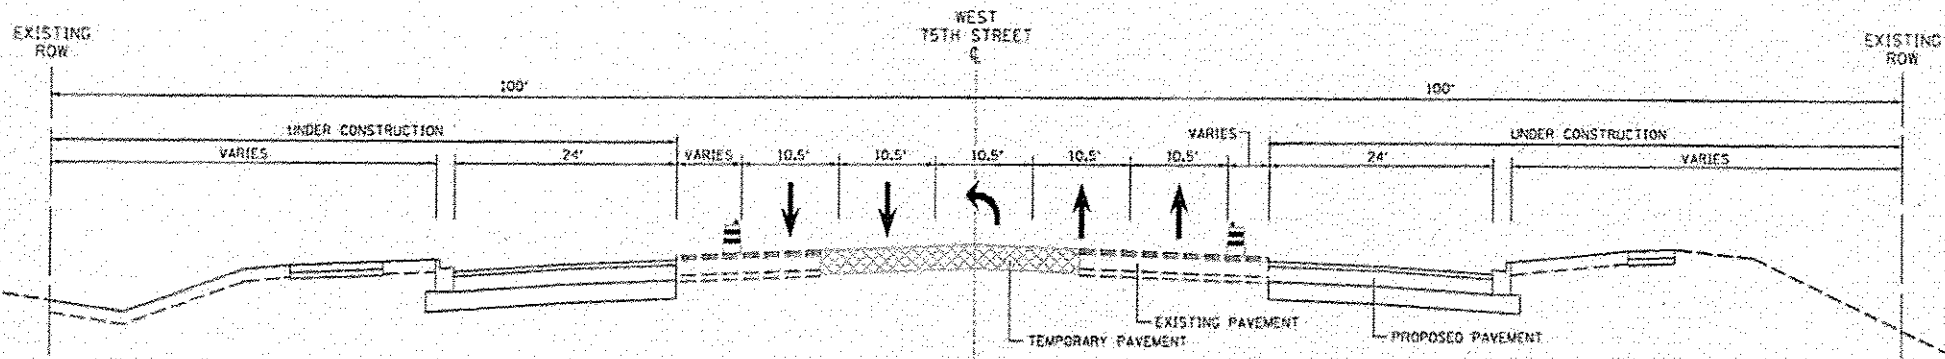

STAGE 1A & 1B LEFT TURN TYPICAL SECTION
75TH STREET



| | | | |
|----------|----------|---------|-----|
| DESIGNED | JCH | REVISED | --- |
| DRAWN | DRP | REVISED | --- |
| CHECKED | VJD | REVISED | --- |
| DATE | 03/04/13 | REVISED | --- |

STATE OF ILLINOIS
DEPARTMENT OF TRANSPORTATION

MAINTENANCE OF TRAFFIC TYPICAL SECTIONS - 75TH STREET
STAGE 1A & STAGE 1B

SCALE: 1"=10' SHEET NO. 2 OF 5 SHEETS

REV. 10-22-13

| F.A.P. RTE. | SECTION | COUNTY | TOTAL SHEETS | SHEET NO. |
|--------------------|----------------|---------|--------------|-----------|
| 0369 | 12-00233-07-PV | DU PAGE | 285 | 56 |
| CONTRACT NO. 63851 | | | | |

FED. ROAD DIST. NO. 1 ILLINOIS FED. AID PROJECT