


75TH STREET STAGE 2A & 2B NOTES

1. IN STAGE 2A, VEHICLES SHALL BE MOVED ONTO THE NEW PAVEMENT (CONSTRUCTED IN STAGES 1A & 1B).
2. THE CONTRACTOR SHALL CONSTRUCT THE INNER THROUGH LANES & LEFT TURN LANES UP TO THE HMA BINDER COURSE, CONSTRUCT STORM SEWER LINES, AND LANDSCAPE MEDIANS WITHIN 75TH STREET.
3. IN STAGE 2A, THE CONSTRUCTION OF THE LEFT TURN LANES AT 75TH & CASS, AND 75TH & PLAINFIELD SHALL BE COMPLETED. DURING STAGE 2A & 2B, THE REMAINING WORK OF THE THROUGH LANES AND MEDIAN WORK SHALL BE CONSTRUCTED.
4. THE NEW TRAFFIC SIGNALS FOR 75TH STREET & ADAMS STREET, 75TH STREET & CASS AVENUE, 75TH STREET & PLAINFIELD ROAD, AND PLAINFIELD ROAD & CASS AVENUE MUST BE ERECTED AND POWERED PRIOR TO THE BEGINNING OF STAGE 3.


1. DAILY LANE CLOSURES MAY BE NECESSARY TO PREPARE THE ACTIVITIES IN THESE STAGES. IF DAILY LANE CLOSURES ARE UTILIZED, THE CONTRACTOR SHALL FOLLOW IOST HIGHWAY STANDARD 301008-08 AND 301005-08.

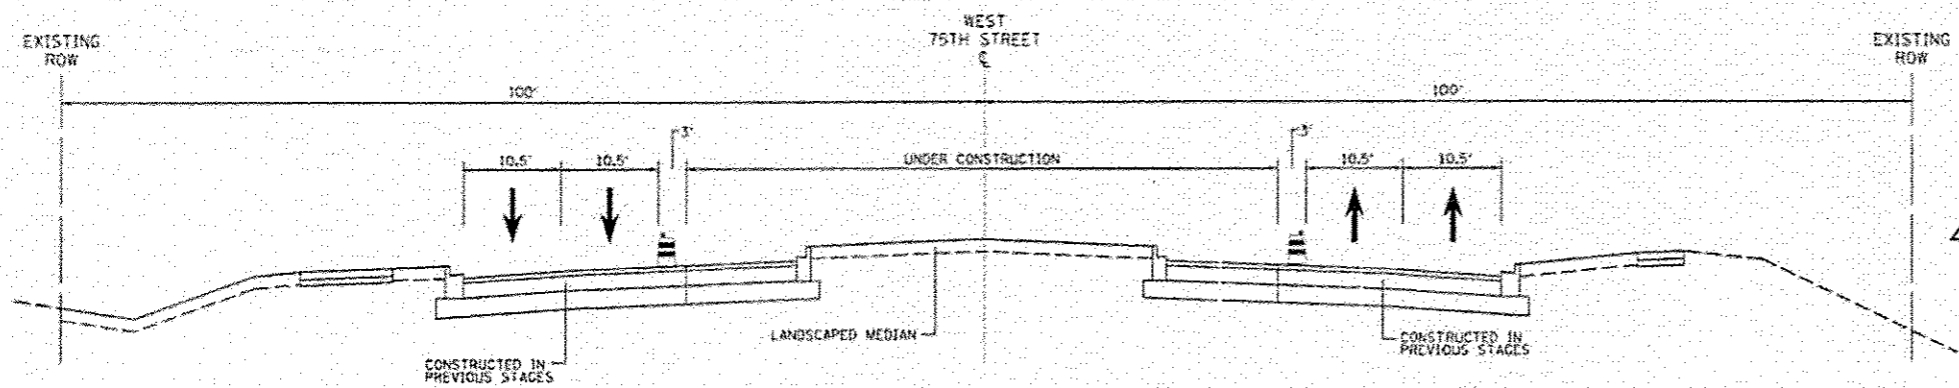

**STAGE 2A & 2B TYPICAL SECTION
75TH STREET**

75TH STREET STAGE 3 NOTES (NOT SHOWN)

1. DURING STAGE 3 FOR 75TH STREET, ALL PAVEMENT SHALL BE CONSTRUCTED AND THE FINAL HMA SURFACE COURSE SHALL BE INSTALLED. ALL PROPOSED SIGNALS SHALL BE POWERED PRIOR TO THE START OF THIS STAGE AND ALL TEMPORARY SIGNALS SHALL BE REMOVED. CONTRACTOR SHALL ALSO COMPLETE ALL ADDITIONAL LANDSCAPING, SIDEWALK, AND BIKE PATH WORK BEFORE SURFACE COURSE IS PLACED. ONCE THE HMA SURFACE COURSE IS COMPLETE, CONTRACTOR TO INSTALL FINAL PAVEMENT MARKING AND RECESSED PAVEMENT MARKERS PER PLAN.

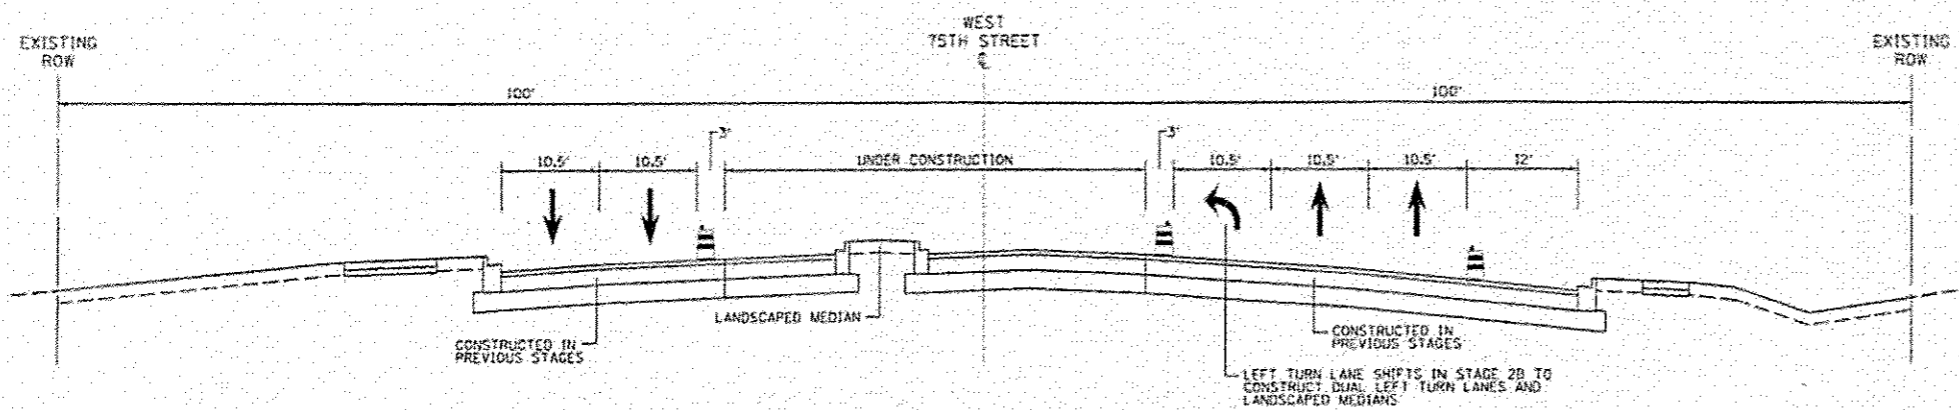

**STAGE 2A & 2B LEFT TURN TYPICAL SECTION
75TH STREET**

1 REV. 10-22-13

<p>V3 Companies 7025 Jones Avenue Woodridge, IL 60517 630.724.8200 phone 630.724.8202 fax www.v3c.com</p>	USER NAME = EUSER	DESIGNED - JDH	REVISED - ---	STATE OF ILLINOIS DEPARTMENT OF TRANSPORTATION	MAINTENANCE OF TRAFFIC TYPICAL SECTIONS - 75TH STREET STAGE 2A & STAGE 2B	F.A.P. RTE.	SECTION	COUNTY	TOTAL SHEETS	SHEET NO.
	PLST SCALE = AS SHOWN	DRAWN - DRP	REVISED - ---			0369	12-00233-07-PV	DU PAGE	285	57
	PLST DATE = 03/04/13	CHECKED - VJD	REVISED - ---			CONTRACT NO. 63851				
		DATE - 03/04/13	REVISED - ---			FED. ROAD DIST. NO. 1 ILLINOIS FED. AID PROJECT				
						SCALE: 1"=10' SHEET NO. 3 OF 5 SHEETS				