



**CASS AVENUE SHALL BE COMPLETED WITHIN 45 CALENDAR DAYS.  
SEE THE INCENTIVE/DISINCENTIVE FOR CASS AVENUE CONSTRUCTION  
SPECIAL PROVISION.**


1

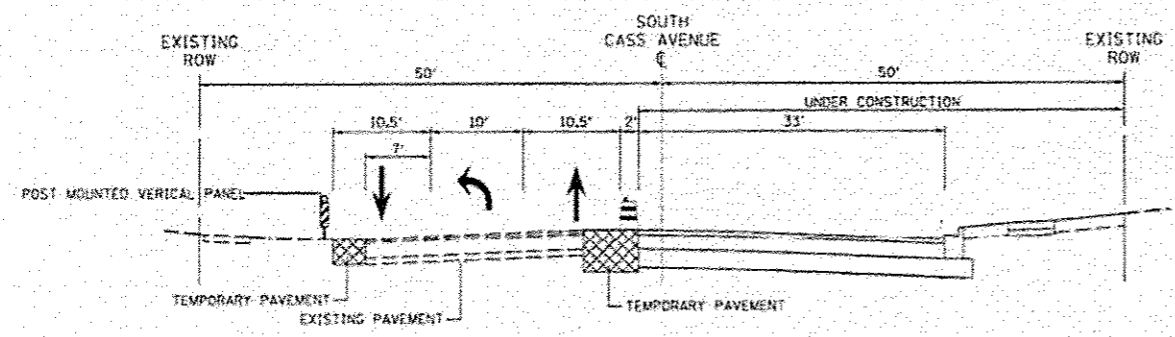

**STAGE 1 TYPICAL SECTION  
CASS AVENUE**

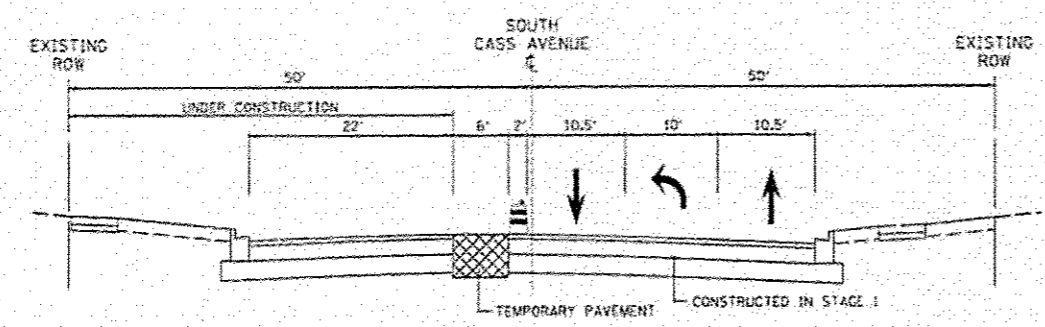

**STAGE 2 TYPICAL SECTION  
CASS AVENUE**

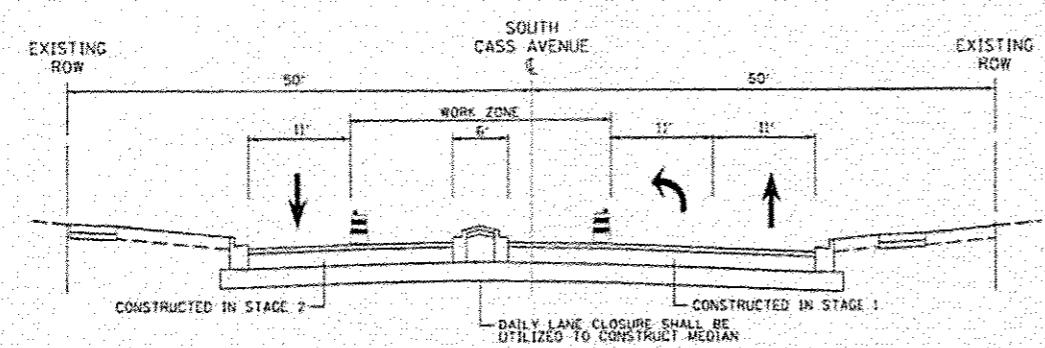

**STAGE 2C TYPICAL SECTION  
CASS AVENUE**

**CASS AVENUE STAGE 1 NOTES**

1. CASS AVENUE STAGE ONE SHALL BE CONSTRUCTED IN STAGE 1A OF THE 75TH STREET CONSTRUCTION.
2. IN STAGE 1, VEHICLES WILL BE MOVED ONTO THE WESTERN SIDE OF CASS AVENUE, IN ORDER TO CONSTRUCT THE NORTHBOUND LANES.
3. THE CONTRACTOR WILL CONSTRUCT THE NORTHBOUND LANES OF CASS AVENUE UP TO THE HMA BINDER COURSE, CONSTRUCT THE STORM SEWER, AND THE SIDEWALKS.
4. STORM SEWER CROSSING AT STA 19+03 CONTRACTOR TO COORDINATE WITH RESIDENT ENGINEER IN THE BEST WAY TO INSTALL THIS SECTION OF PIPE.

**CASS AVENUE STAGE 2 NOTES**

1. CASS AVENUE STAGE TWO SHALL BE CONSTRUCTED IN STAGE 1A OF THE 75TH STREET CONSTRUCTION.
2. IN STAGE 2, VEHICLES WILL BE MOVED ONTO THE NEWLY CONSTRUCTED PAVEMENT (COMPLETED IN STAGE 1 CASS AVENUE).
3. THE CONTRACTOR WILL CONSTRUCT THE SOUTHBOUND LANES OF CASS AVENUE UP TO THE HMA BINDER COURSE, CONSTRUCT THE STORM SEWER, AND THE SIDEWALKS.

**CASS AVENUE STAGE 2C NOTES**

1. CONTRACTOR SHALL CONSTRUCT NORTH LEG MEDIAN AND SOUTHBOUND LEFT TURN LANE PAVEMENT AT THE 75TH STREET AND CASS AVENUE INTERSECTION.

**CASS AVENUE STAGE 3 NOTES  
(NOT SHOWN)**

1. THE SOUTH MEDIAN AT THE INTERSECTION OF 75TH STREET AND CASS AVENUE SHALL BE CONSTRUCTED USING DAILY LANE CLOSURES FOLLOWING IDOT HIGHWAY STANDARD 701606-06 & 701701-08.
2. THE CONTRACTOR SHALL GRIND ALL AREAS PRIOR TO INSTALLING ANY LEVELING BINDER.
3. CONTRACTOR TO INSTALL LANDSCAPING ITEMS PRIOR TO PLACEMENT OF SURFACE COURSE.
4. ONCE THE HMA SURFACE COURSE HAS BEEN INSTALLED, CONTRACTOR SHALL INSTALL FINAL PAVEMENT MARKING RECESSED PAVEMENT MARKERS PER PLAN.

1 REV. 10-22-13

V3 Companies  
7120 James Avenue  
Woodridge, IL 60517  
630.724.8200 phone  
630.924.9282 fax  
www.v3co.com

USER NAME - FLGERS	DESIGNED - JDH	REVISED - ---
	DRAWN - DRP	REVISED - ---
PLT. SCALE - AS SHOWN	CHECKED - VJD	REVISED - ---
PLT. DATE - 03/04/13	DATE - 03/04/13	REVISED - ---

STATE OF ILLINOIS  
DEPARTMENT OF TRANSPORTATION

MAINTENANCE OF TRAFFIC TYPICAL SECTIONS - CASS AVENUE  
STAGE 1, STAGE 2, & STAGE 3  
SCALE: 1"=10' SHEET NO. 4 OF 5 SHEETS

F.A.P. RTG.	SECTION	COUNTY	TOTAL SHEETS	SHEET NO.
0369	12-00233-D7-P4		295	58
CONTRACT NO. 63851			FEB. ROAD DIST. NO. 1 ILLINOIS/FEB. AID PROJECT	