



PLAN	SURVEYED	BY	DATE
	PLOTTED		
	CHECKED		
	AT		
	FORM		
	NO.		
	CADD FILE NAME		

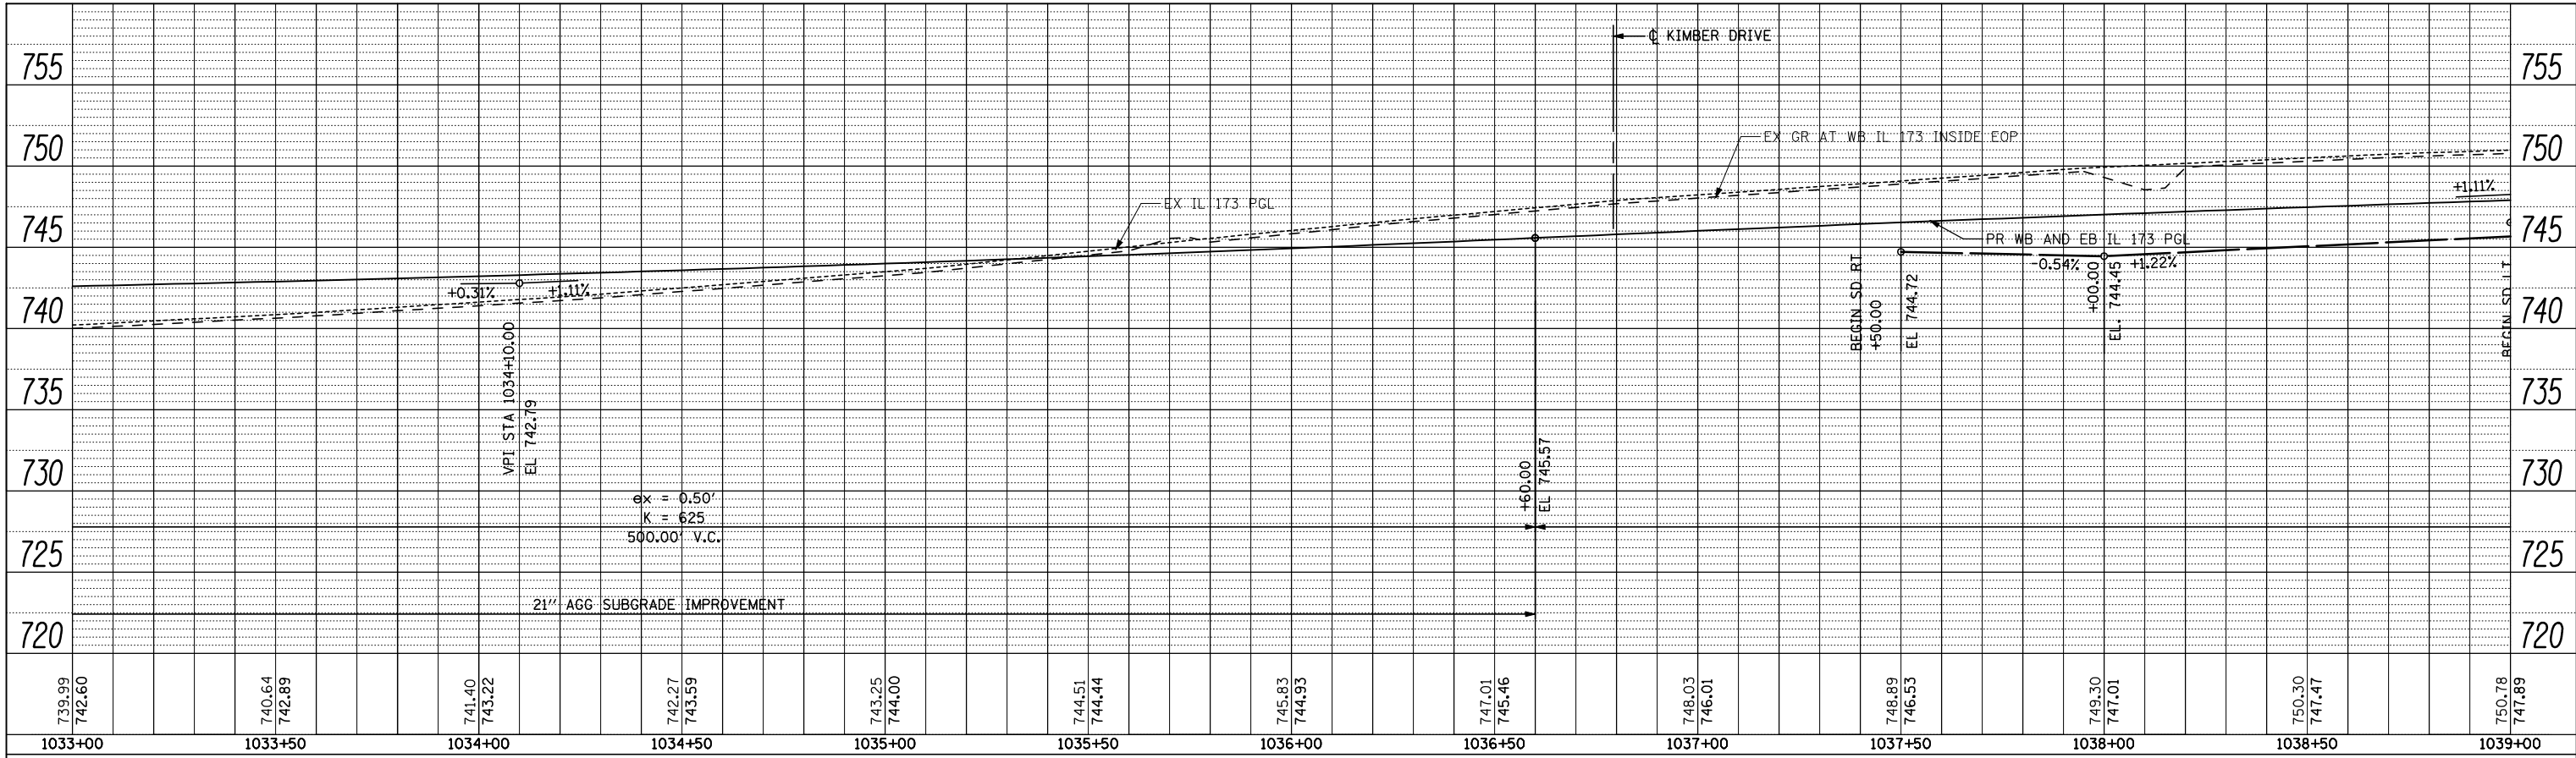

PROFILE	SURVEYED	BY	DATE
	PLOTTED		
	CHECKED		
	AT		
	FORM		
	NO.		
	CADD FILE NAME		

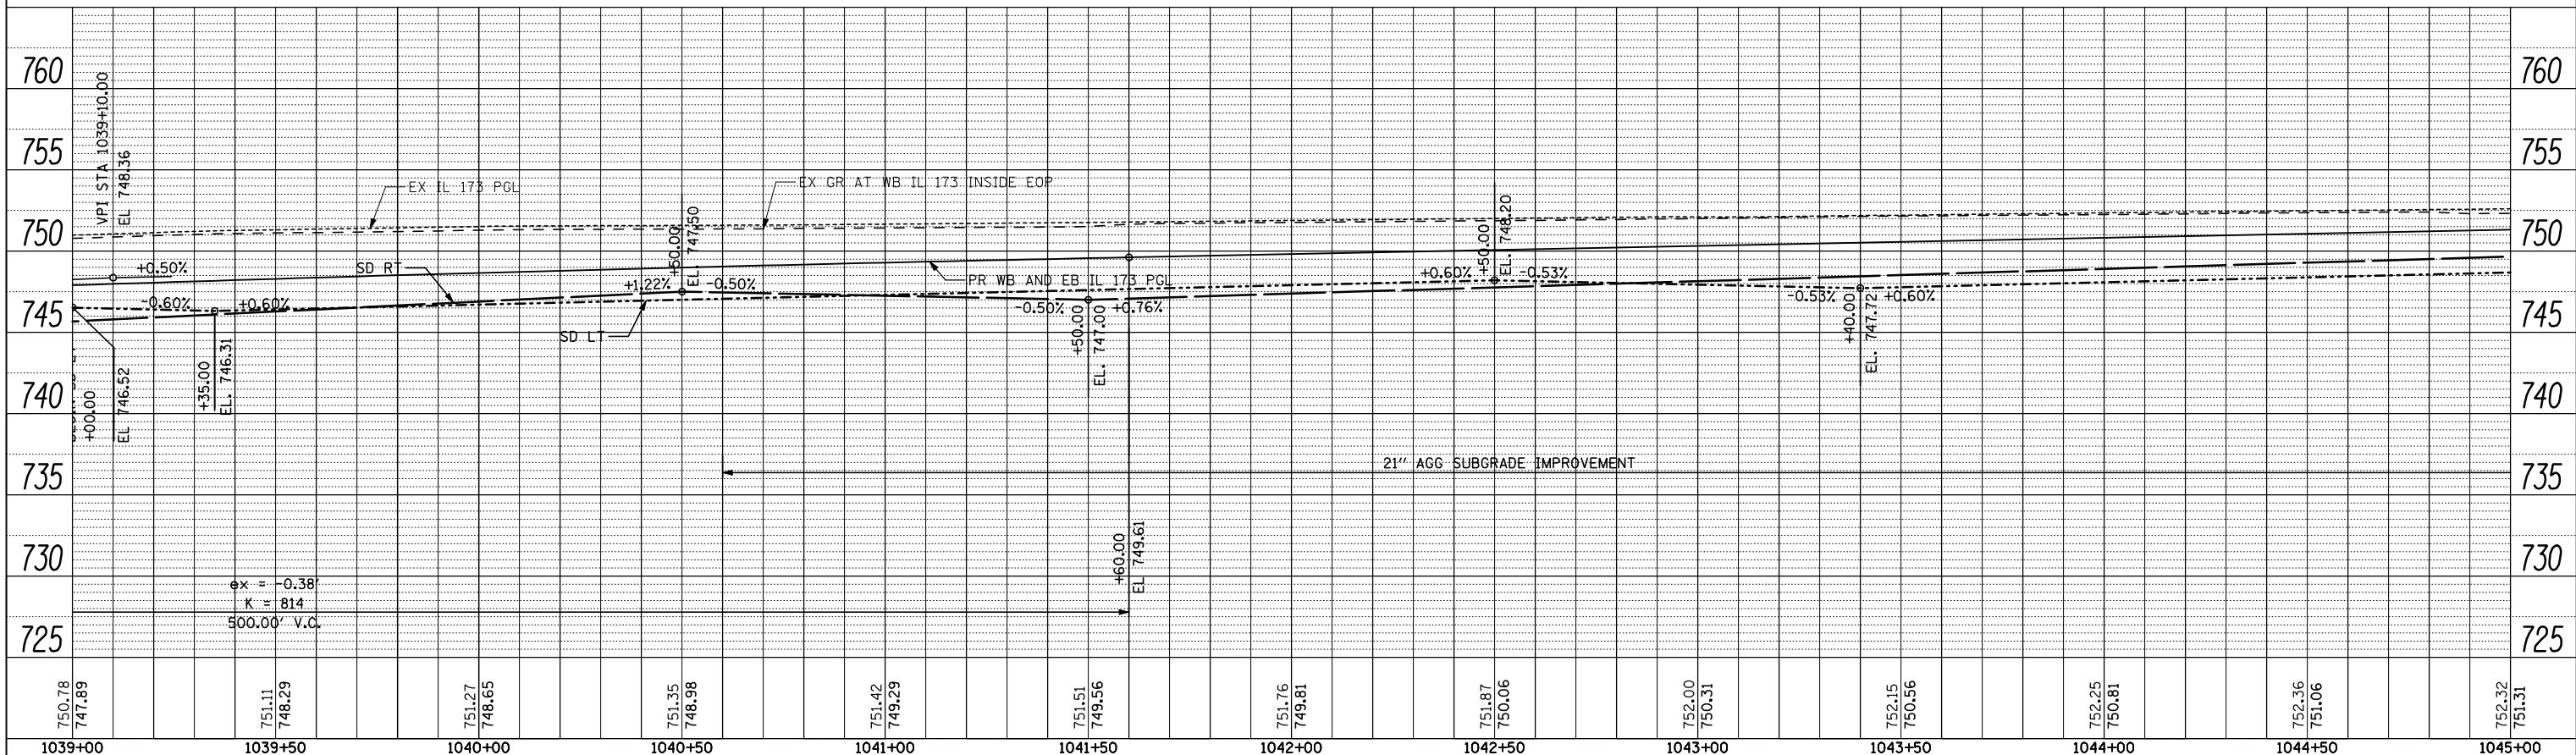

FILE NAME =	USER NAME = Elgin 110	DESIGNED - MJS	REVISED -
... \CADD SHEETS\200793PRF02.dgn		DRAWN - RMH	REVISED -
		CHECKED - RLH	REVISED -
		DATE - APRIL 30, 2013	REVISED -

**STATE OF ILLINOIS
DEPARTMENT OF TRANSPORTATION**

**ROADWAY PROFILE
IL 173 FROM ALPINE ROAD TO I-90**

THE UPCHURCH GROUP, INC.

SCALE: SHEET NO. OF SHEETS STA. 1033+00 TO STA. 1045+00

F.A.P. RTE.	SECTION	COUNTY	TOTAL SHEETS	SHEET NO.
303	129R	WINNEBAGO	968	191
CONTRACT NO. 64988			ILLINOIS FED. AID PROJECT	