



PLAN	SURVEYED	BY	DATE
	PLOTTED		
	CHECKED		
	AT		
	FORMER		
	NO.		
	CADD FILE NAME		

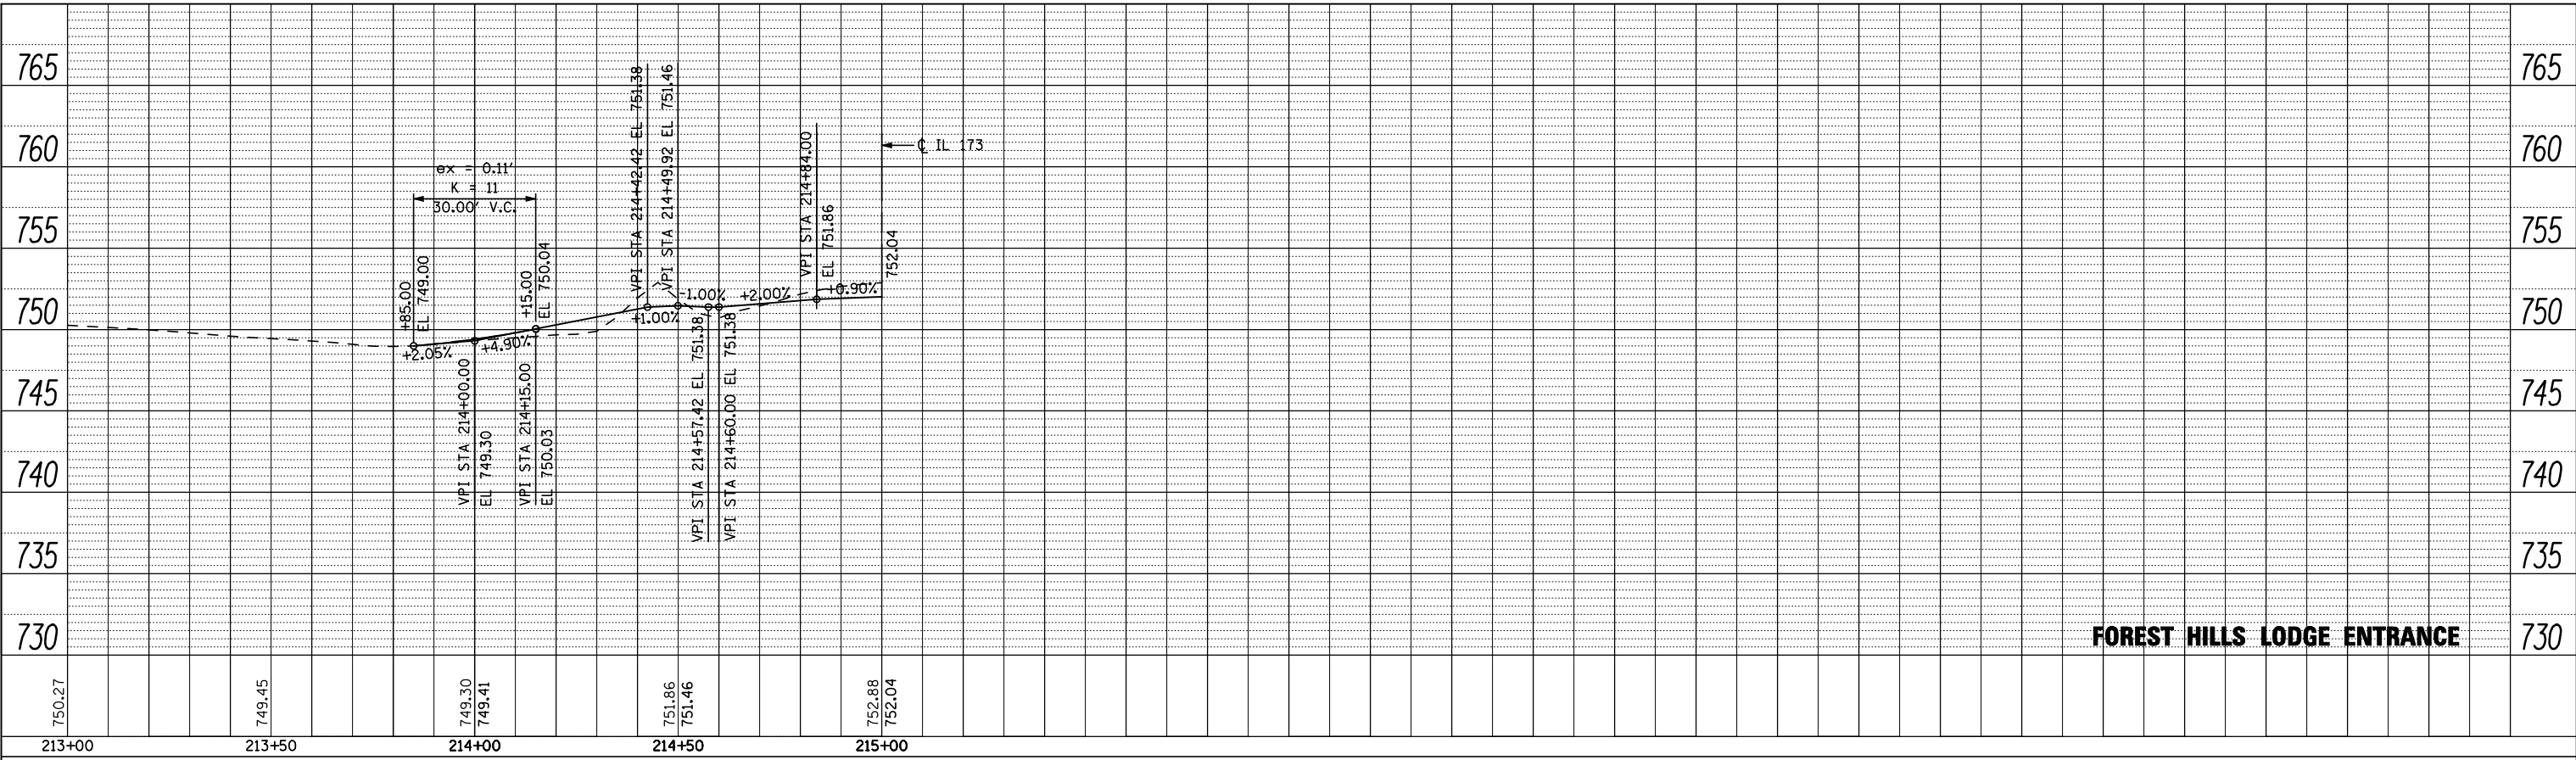

FOREST HILLS LODGE ENTRANCE

PROFILE	SURVEYED	BY	DATE
	PLOTTED		
	CHECKED		
	AT		
	FORMER		
	NO.		
	STRUCTURE		
	NOTATMS		

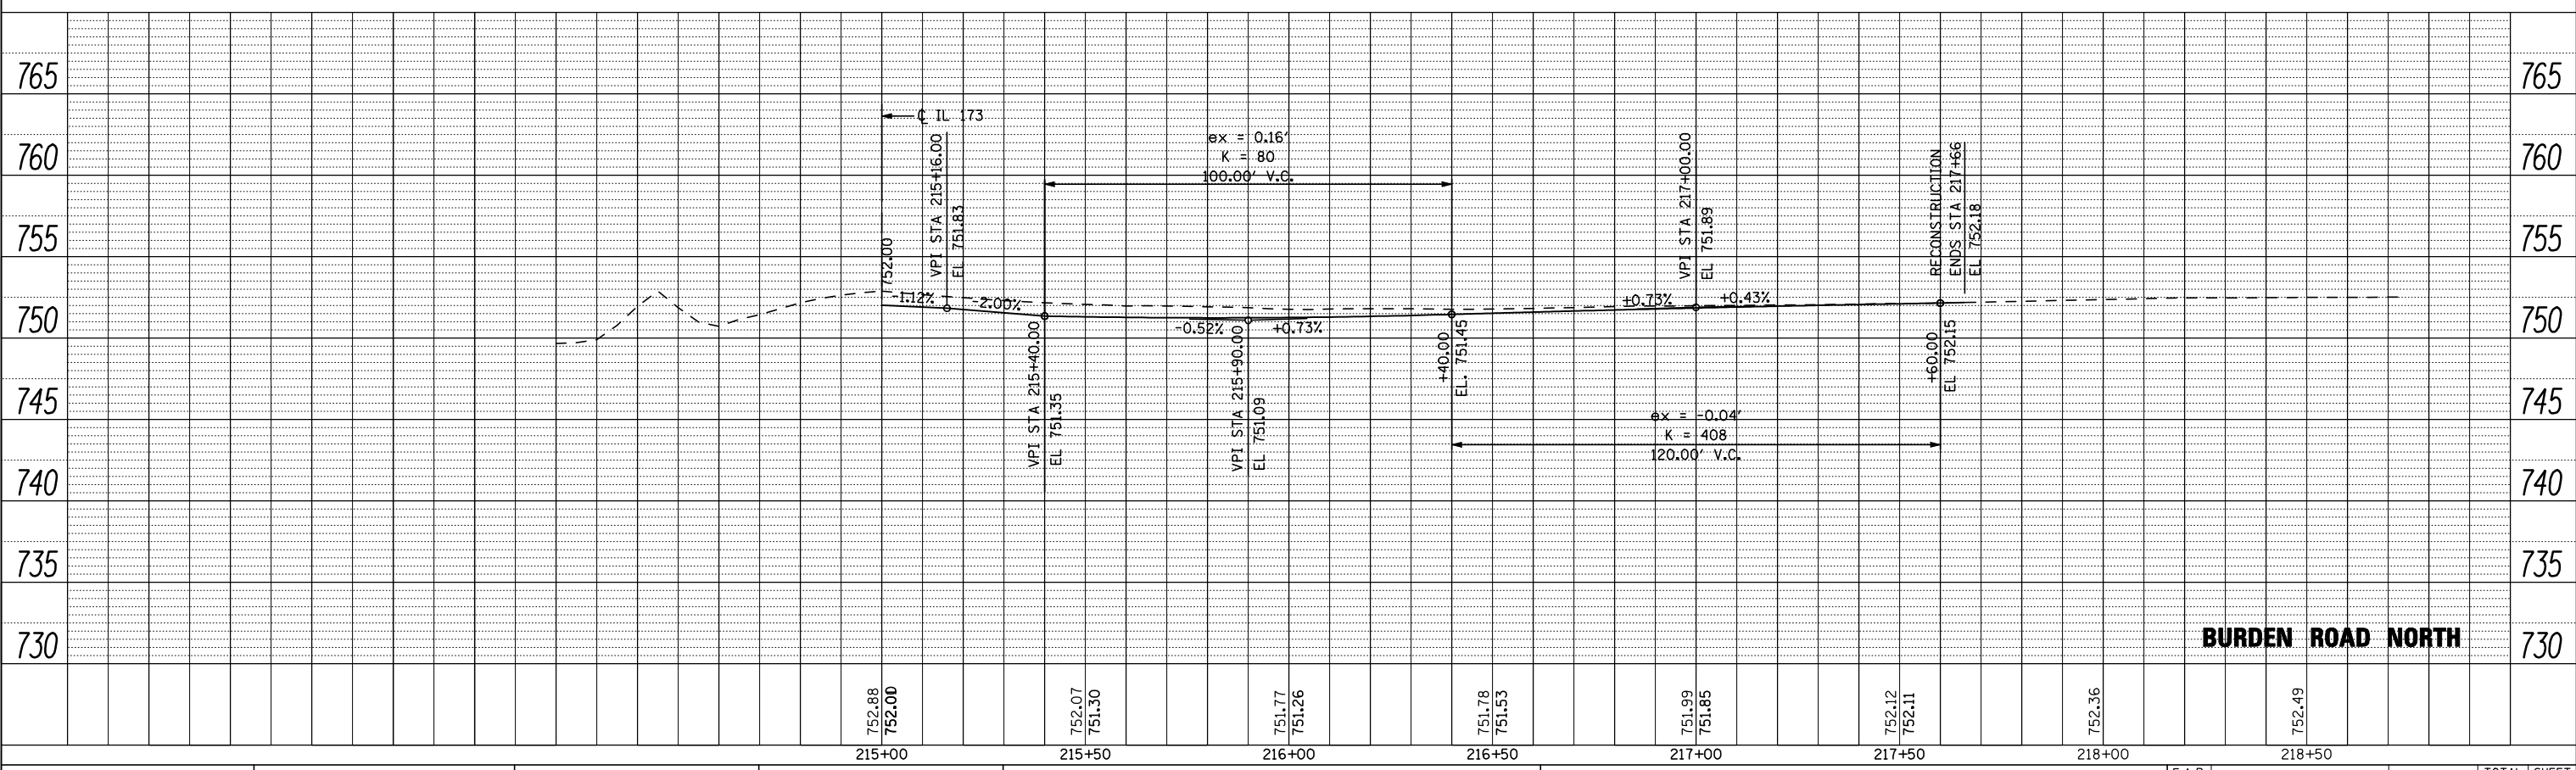

BURDEN ROAD NORTH

FILE NAME = ... \CADD SHEETS\Z00793PRF14.dgn
THE UPCHURCH GROUP, INC.

USER NAME = Elgin 110	DESIGNED - MJS	REVISED -
PLOT SCALE = 40.0000' / IN.	DRAWN - RMH	REVISED -
PLOT DATE = 5/2/2013 8:54:49 AM	CHECKED - RLH	REVISED -
	DATE - APRIL 30, 2013	REVISED -

**STATE OF ILLINOIS
DEPARTMENT OF TRANSPORTATION**

**ROADWAY PROFILE
BURDEN ROAD**

SCALE: SHEET NO. OF SHEETS STA. TO STA.

F.A.P. RTE. 303	SECTION 129R	COUNTY WINNEBAGO	TOTAL SHEETS 968	SHEET NO. 203
			CONTRACT NO. 64988	
ILLINOIS FED. AID PROJECT				