



PLAN	SURVEYED	BY	DATE
	PLOTTED		
	NOTE BOOK		
	NO.		
	CHECKED		
	AT		
	NO.		
	CAD FILE NAME		

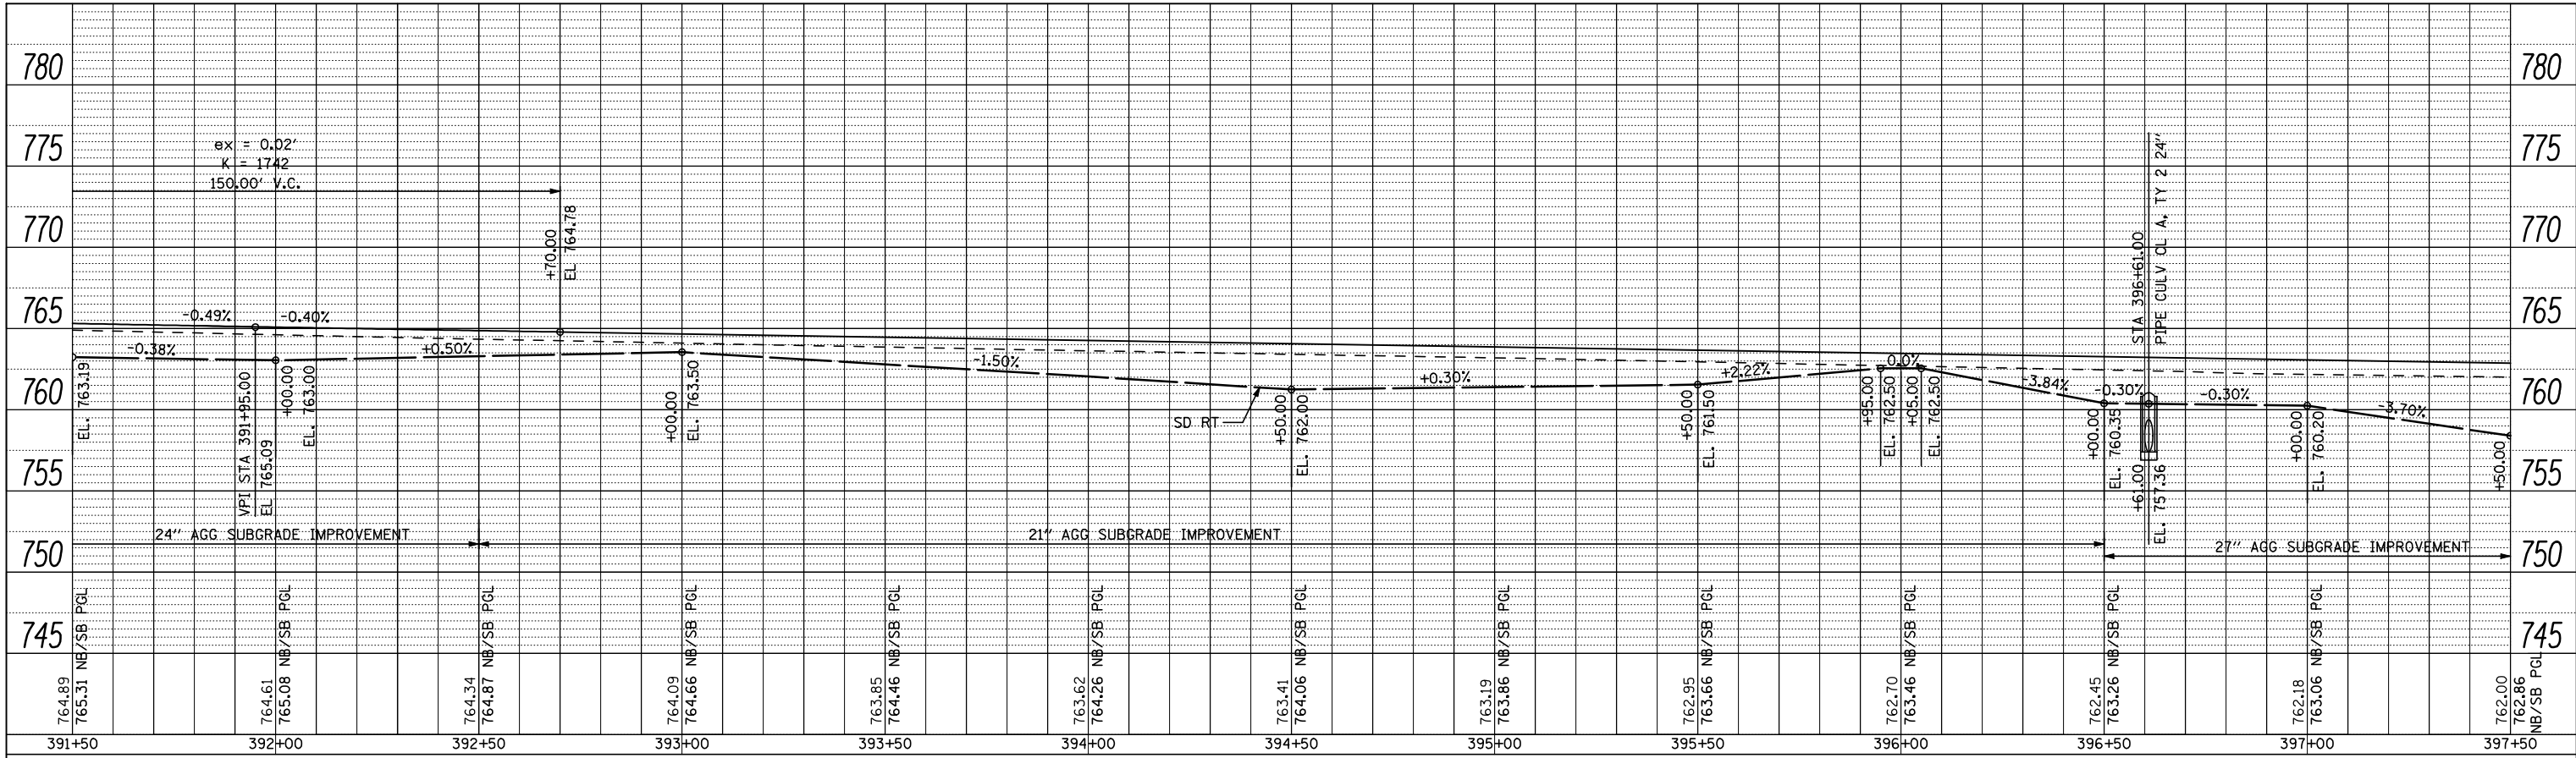

PROFILE	SURVEYED	BY	DATE
	GRADES CHECKED		
	NOTE BOOK		
	NO.		
	CHECKED		
	AT		
	NO.		
	STRUCTURE		
	NOTATMS CHFD		

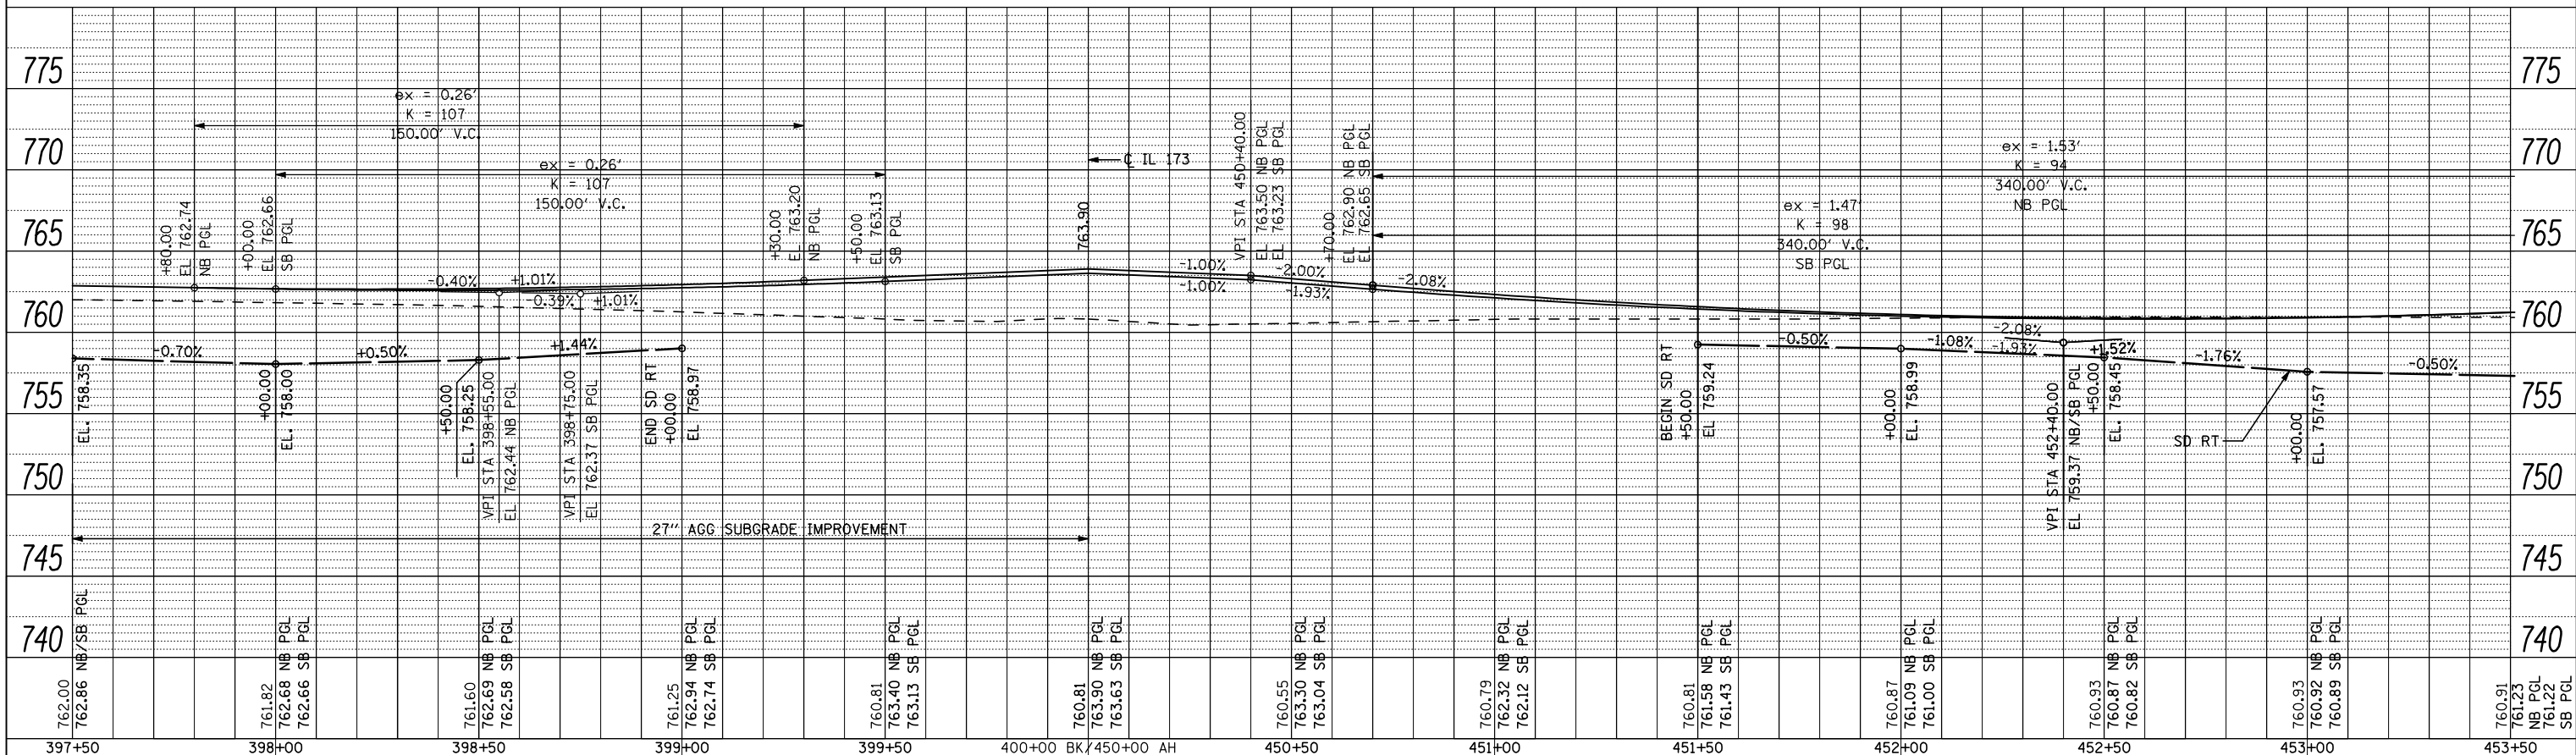

FILE NAME = ...\\CADD SHEETS\Z00793PRF17.dgn
THE UPCHURCH GROUP, INC.

USER NAME = Elgin 110
 DESIGNED - MJS
 DRAWN - RMH
 CHECKED - RLH
 DATE - APRIL 30, 2013

REVISIONS:
 REVISED -
 REVISED -
 REVISED -
 REVISED -

**STATE OF ILLINOIS
 DEPARTMENT OF TRANSPORTATION**

ROADWAY PROFILE
FOREST HILLS ROAD
 SCALE: SHEET NO. OF SHEETS STA. 391+50 TO STA. 453+50

F.A.P. RTE.	SECTION	COUNTY	TOTAL SHEETS	SHEET NO.
303	129R	WINNEBAGO	968	206
			CONTRACT NO. 64988	
ILLINOIS FED. AID PROJECT				