



PLAN	SURVEYED	BY	DATE
	PLOTTED		
	CHECKED		
	AT		
	FORMER		
	NO.		
	CADD FILE NAME		

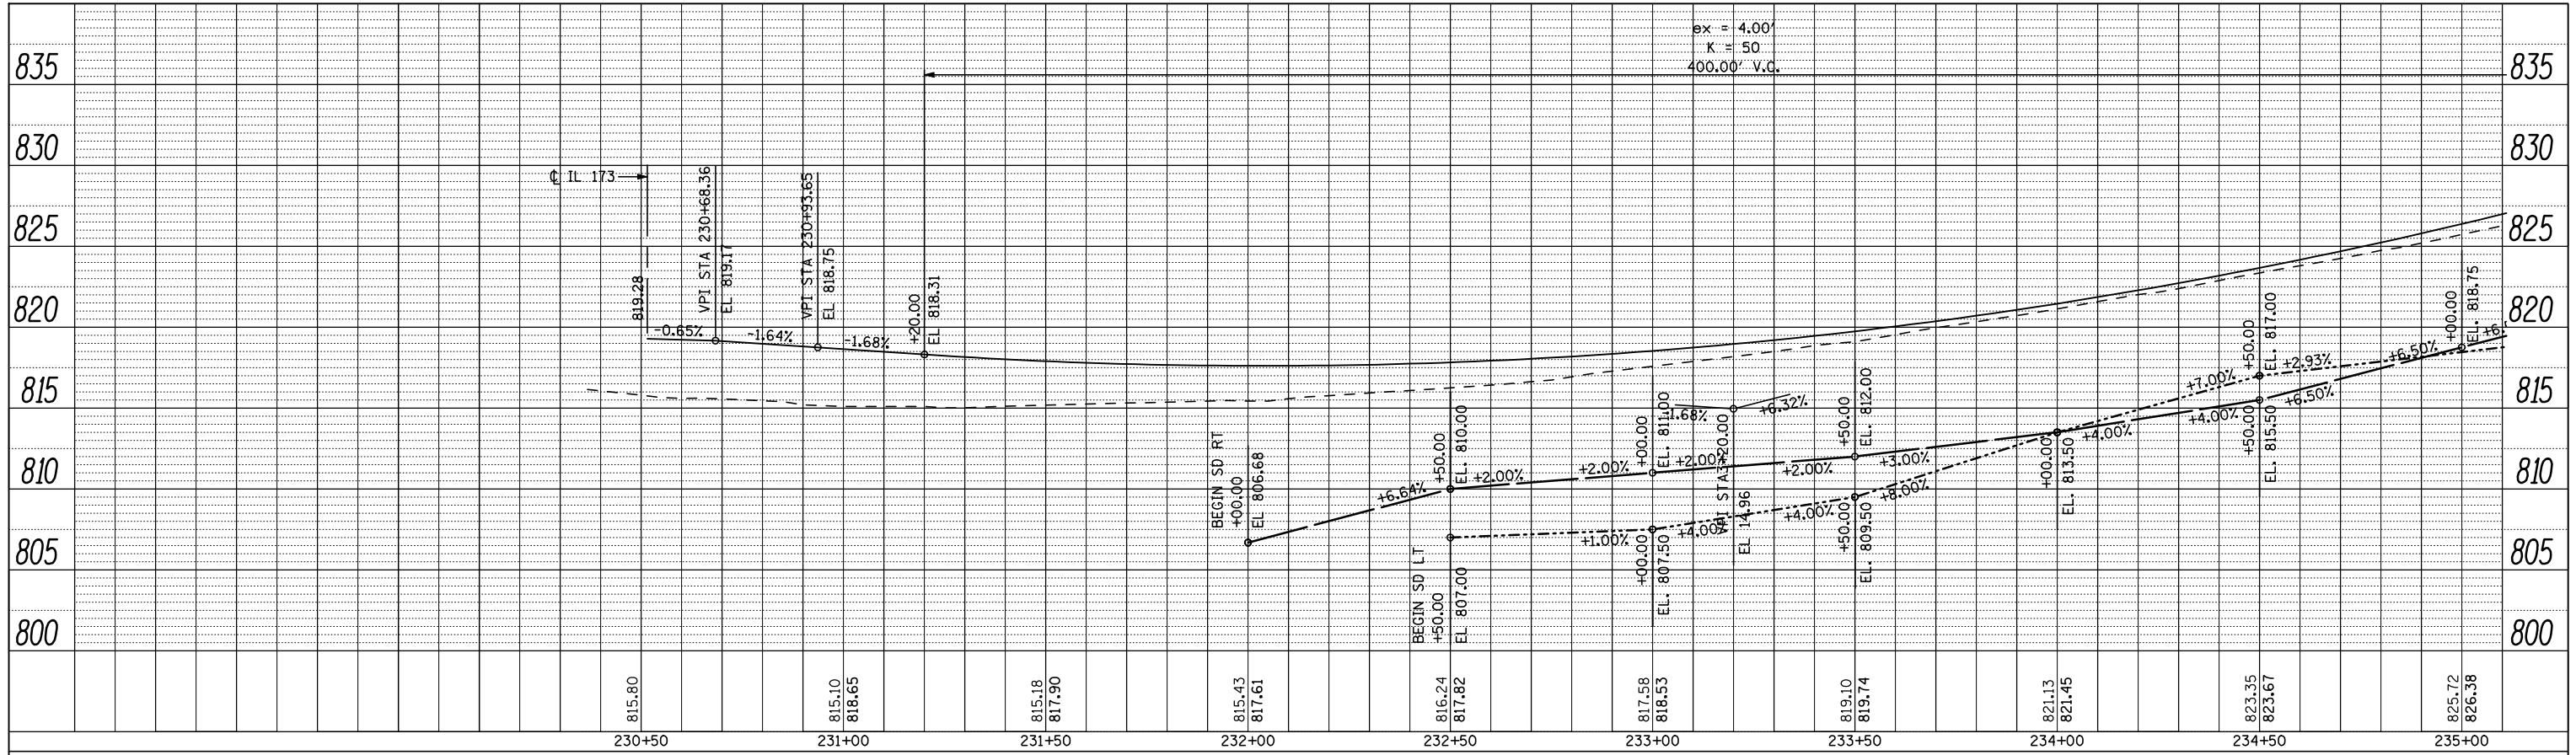

PROFILE	SURVEYED	BY	DATE
	PLOTTED		
	CHECKED		
	AT		
	FORMER		
	NO.		
	CADD FILE NAME		

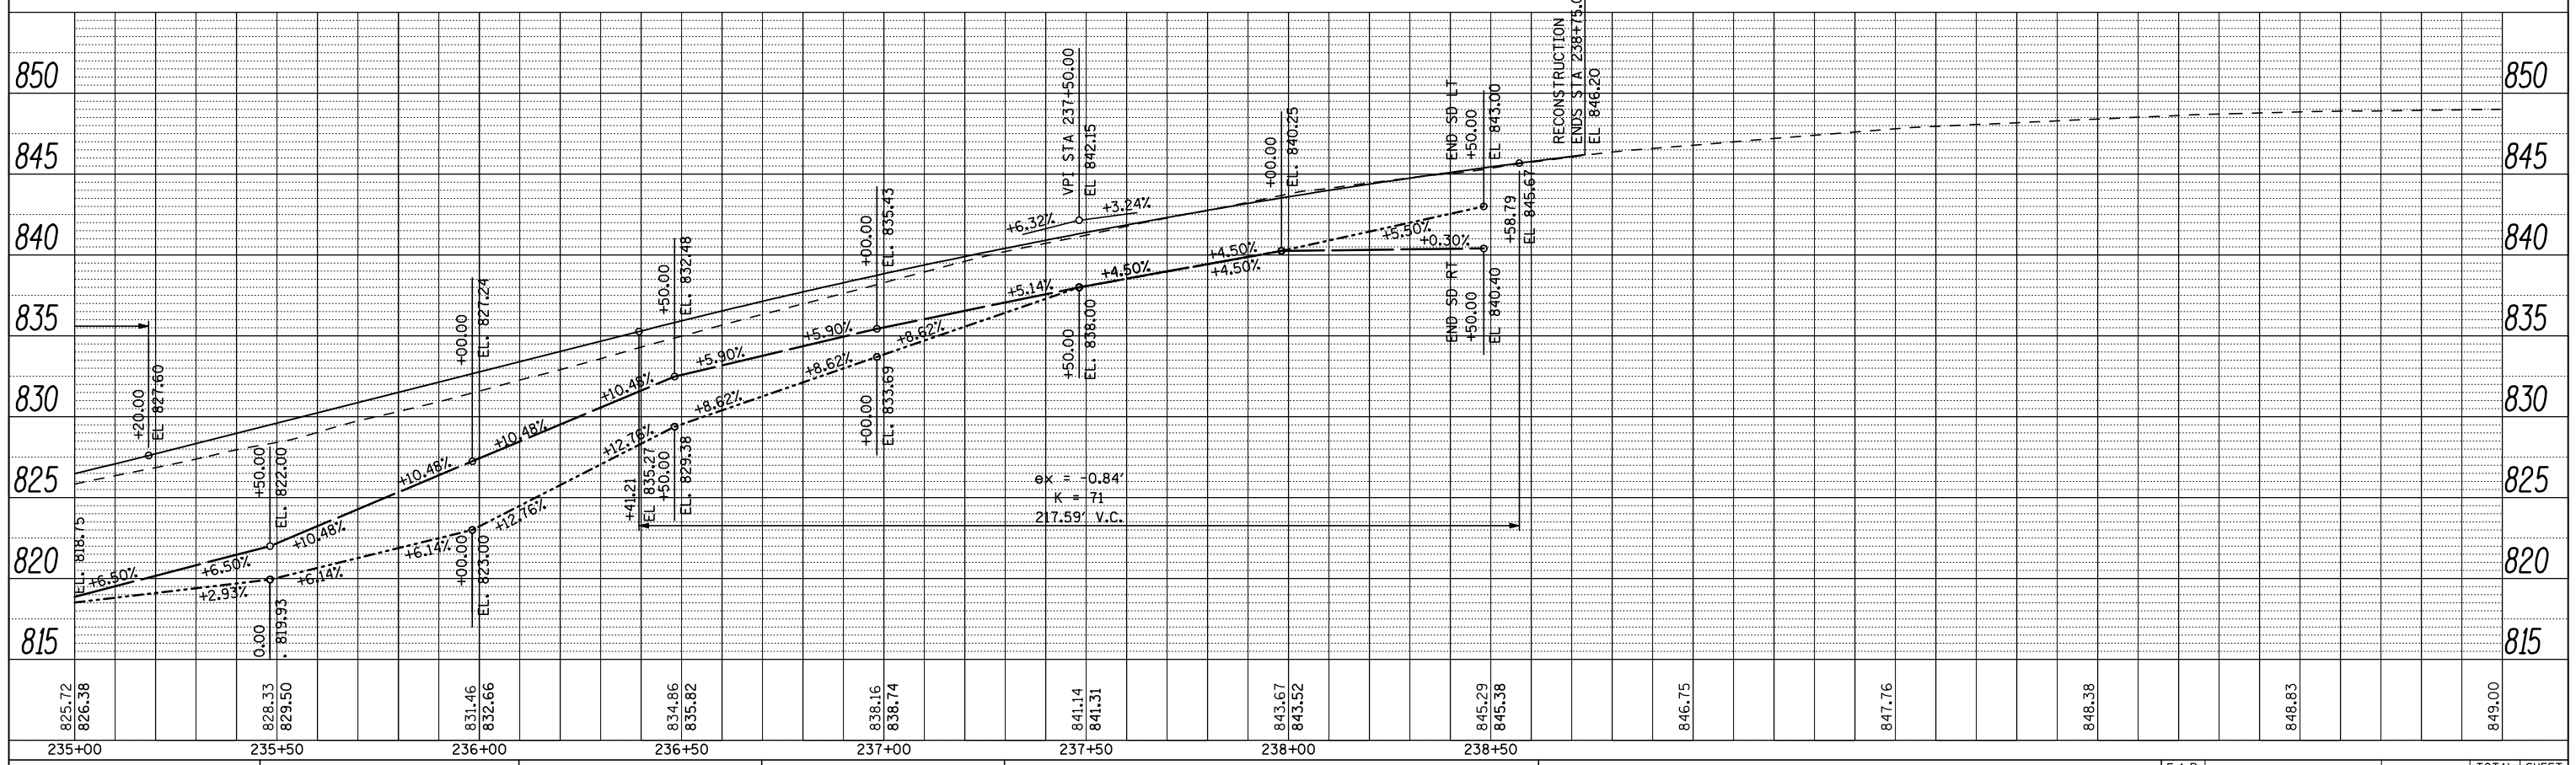

FILE NAME = ...\\CADD SHEETS\Z00793PRF22.dgn
THE UPCHURCH GROUP, INC.

USER NAME = Elgin 110
 PLOT SCALE = 40.0000' / IN.
 PLOT DATE = 5/2/2013 8:18:23 AM

DESIGNED - MJS
 DRAWN - RMH
 CHECKED - RLH
 DATE - APRIL 30, 2013

REVISED -
 REVISED -
 REVISED -
 REVISED -

**STATE OF ILLINOIS
 DEPARTMENT OF TRANSPORTATION**

**ROADWAY PROFILE
 MITCHELL ROAD**

SCALE: SHEET NO. OF SHEETS STA. 230+51.49 TO STA. 238+75

F.A.P. RTE. 303	SECTION 129R	COUNTY WINNEBAGO	TOTAL SHEETS 968	SHEET NO. 211
			CONTRACT NO. 64988	
ILLINOIS FED. AID PROJECT				