



PLAN	SURVEYED	BY	DATE
	PLOTTED		
	GRADES CHECKED		
	STRUCTURE NOTATIONS OK'D		
	NOTE BOOK NO.		
	CADD FILE NAME		

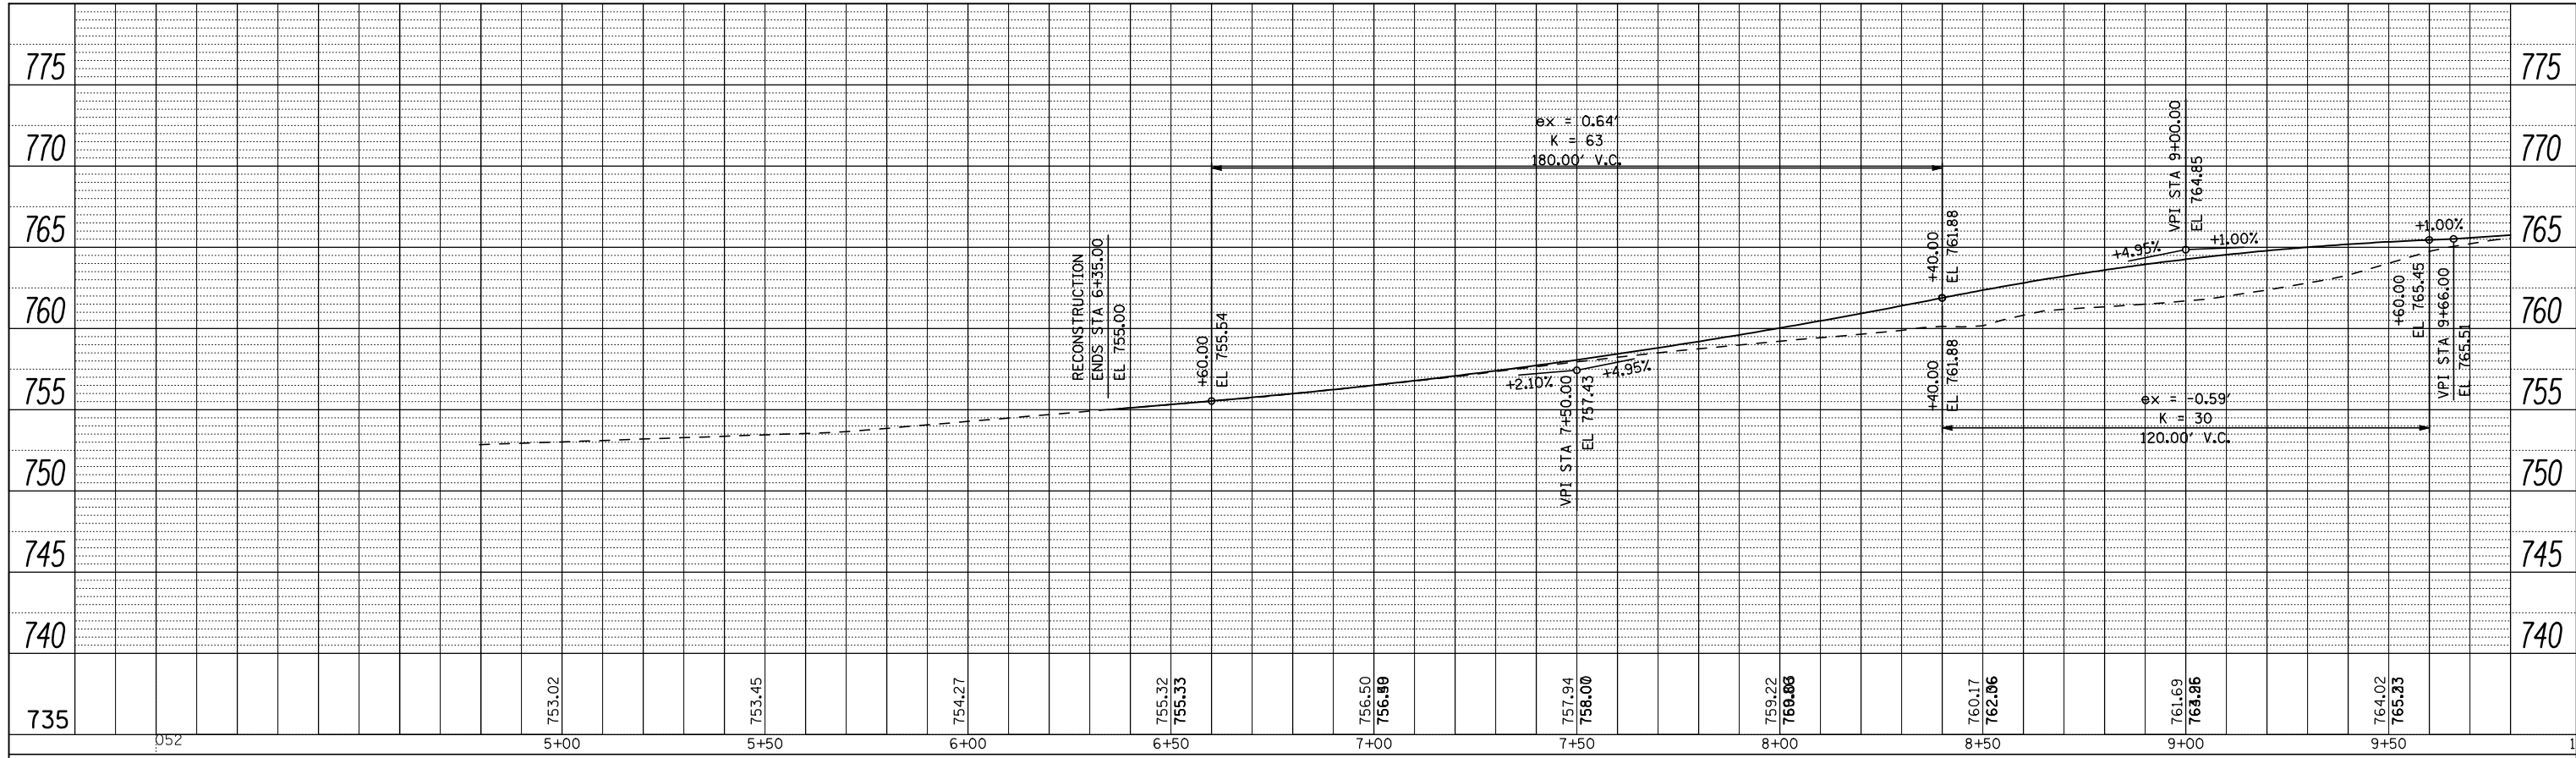

PROFILE	SURVEYED	BY	DATE
	PLOTTED		
	GRADES CHECKED		
	STRUCTURE NOTATIONS OK'D		
	NOTE BOOK NO.		
	CADD FILE NAME		

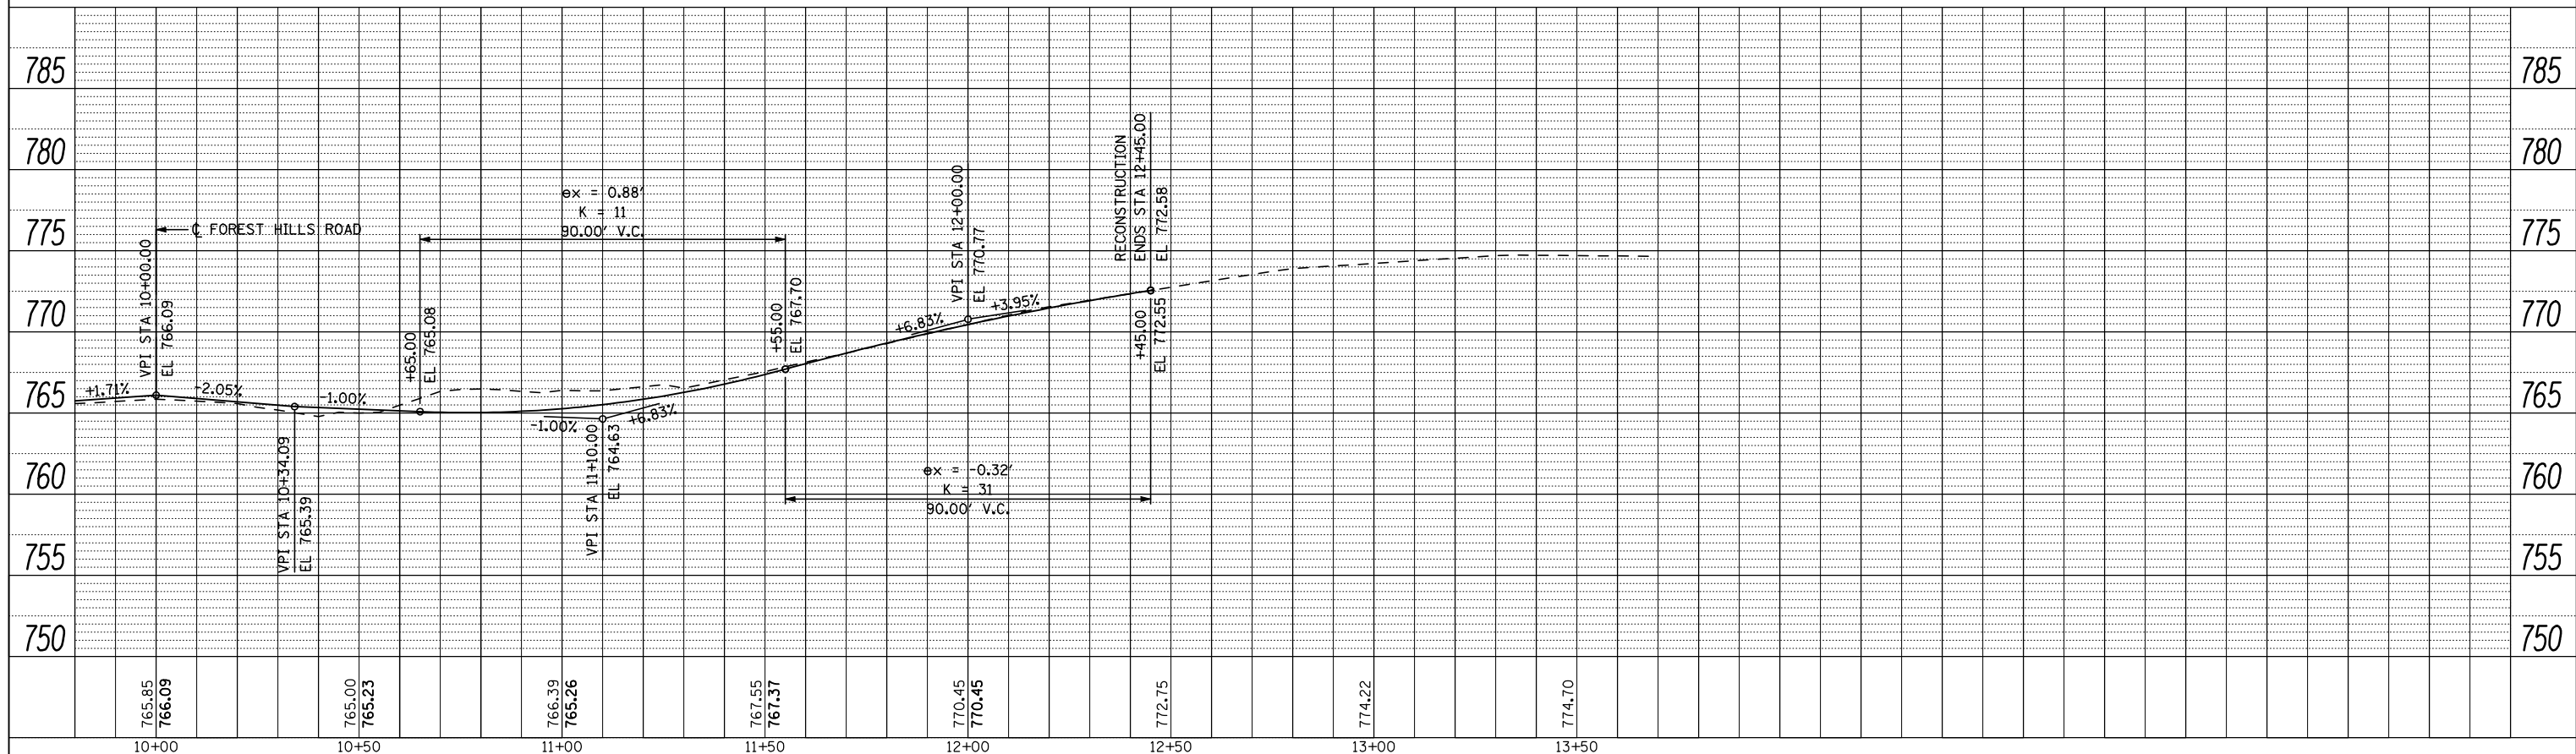

FILE NAME = ...\\CADD SHEETS\Z00793PRF23.dgn
THE UPCHURCH GROUP, INC.

USER NAME = Elgin 110	DESIGNED - MJS	REVISED -
PLOT SCALE = 40.0000' / IN.	DRAWN - RMH	REVISED -
PLOT DATE = 5/2/2013 8:18:42 AM	CHECKED - RLH	REVISED -
	DATE - APRIL 30, 2013	REVISED -

**STATE OF ILLINOIS
DEPARTMENT OF TRANSPORTATION**

**ROADWAY PROFILE
CONTRACTORS DRIVE / KRASSE DR.**

SCALE: SHEET NO. OF SHEETS STA. 6+35 TO STA. 12+45

F.A.P. RTE. 303	SECTION 129R	COUNTY WINNEBAGO	TOTAL SHEETS 968	SHEET NO. 212
			CONTRACT NO. 64988	
ILLINOIS FED. AID PROJECT				