



FILE NAME = S:\Projects\2012\JOBS\12-95-S10206 Upchurch Loves Park 02 Ph. II\Cad\CADD Sheets\208793510.S.Prel-IL173.04.dgn  
 MODEL = \$MODEL\$  
 PLOT DRIVER = \$PLTDVRS\$

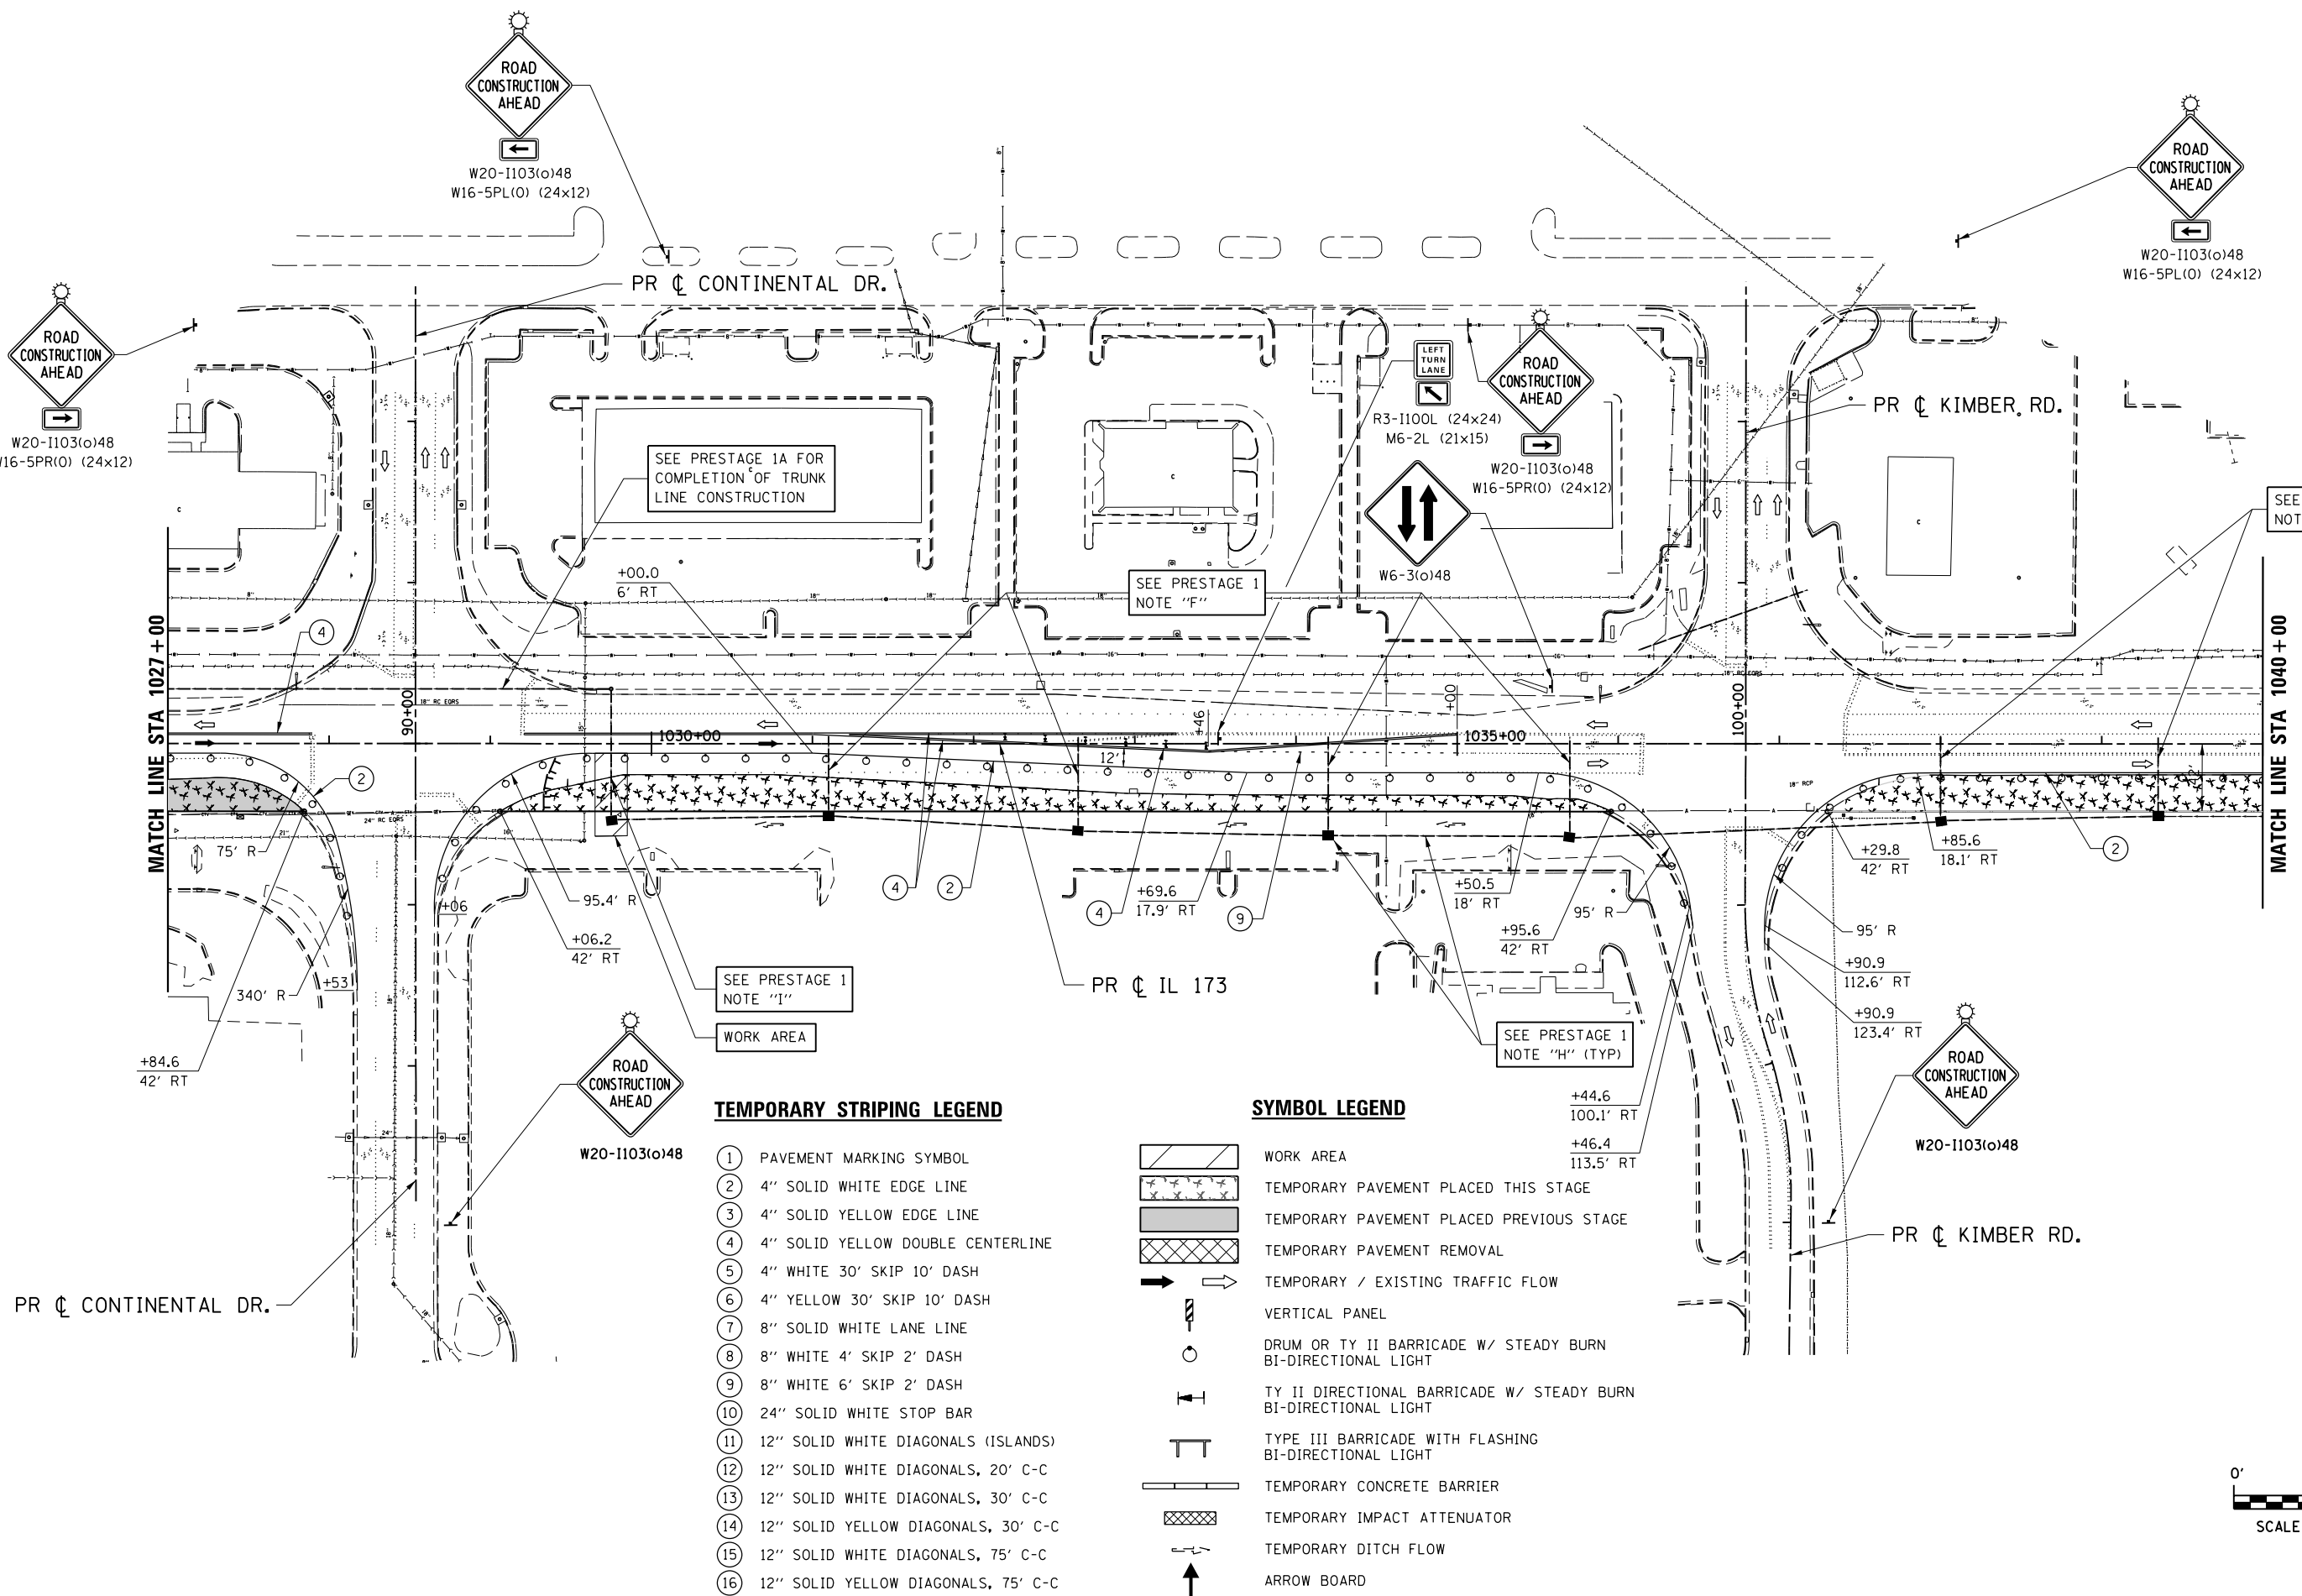

- TEMPORARY STRIPING LEGEND**
- ① PAVEMENT MARKING SYMBOL
  - ② 4" SOLID WHITE EDGE LINE
  - ③ 4" SOLID YELLOW EDGE LINE
  - ④ 4" SOLID YELLOW DOUBLE CENTERLINE
  - ⑤ 4" WHITE 30' SKIP 10' DASH
  - ⑥ 4" YELLOW 30' SKIP 10' DASH
  - ⑦ 8" SOLID WHITE LANE LINE
  - ⑧ 8" WHITE 4' SKIP 2' DASH
  - ⑨ 8" WHITE 6' SKIP 2' DASH
  - ⑩ 24" SOLID WHITE STOP BAR
  - ⑪ 12" SOLID WHITE DIAGONALS (ISLANDS)
  - ⑫ 12" SOLID WHITE DIAGONALS, 20' C-C
  - ⑬ 12" SOLID WHITE DIAGONALS, 30' C-C
  - ⑭ 12" SOLID YELLOW DIAGONALS, 30' C-C
  - ⑮ 12" SOLID WHITE DIAGONALS, 75' C-C
  - ⑯ 12" SOLID YELLOW DIAGONALS, 75' C-C

- SYMBOL LEGEND**
- [Hatched Box] WORK AREA
  - [Cross-hatched Box] TEMPORARY PAVEMENT PLACED THIS STAGE
  - [Solid Grey Box] TEMPORARY PAVEMENT PLACED PREVIOUS STAGE
  - [Dotted Box] TEMPORARY PAVEMENT REMOVAL
  - [Arrow] TEMPORARY / EXISTING TRAFFIC FLOW
  - [Vertical Panel] VERTICAL PANEL
  - [Drum Symbol] DRUM OR TY II BARRICADE W/ STEADY BURN BI-DIRECTIONAL LIGHT
  - [TY II Symbol] TY II DIRECTIONAL BARRICADE W/ STEADY BURN BI-DIRECTIONAL LIGHT
  - [TY III Symbol] TYPE III BARRICADE WITH FLASHING BI-DIRECTIONAL LIGHT
  - [Barrier Symbol] TEMPORARY CONCRETE BARRIER
  - [Attenuator Symbol] TEMPORARY IMPACT ATTENUATOR
  - [Ditch Symbol] TEMPORARY DITCH FLOW
  - [Arrow Board] ARROW BOARD

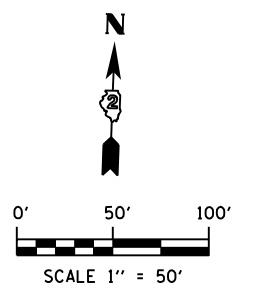

USER NAME = rgoertz	DESIGNED - RG	REVISED -
PLOT SCALE = 100.0000' / 1"	DRAWN - TRF	REVISED -
PLOT DATE = 7/26/2013	CHECKED - CMS	REVISED -
	DATE - APRIL 30, 2013	REVISED -

**STATE OF ILLINOIS  
DEPARTMENT OF TRANSPORTATION**

**STAGING PLAN - PRESTAGE 1  
IL 173**

SCALE: 1" = 50'    SHEET NO.    OF    SHEETS    STA. 1027+00    TO    STA. 1040+00

F.A.P. RTE. 303	SECTION 129R	COUNTY WINNEBAGO	TOTAL SHEETS 968	SHEET NO. 232
CONTRACT NO. 64988				
FED. ROAD DIST. NO. 2 ILLINOIS FED. AID PROJECT				