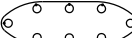






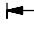

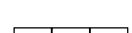

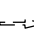

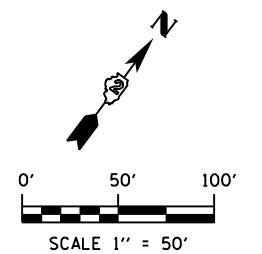
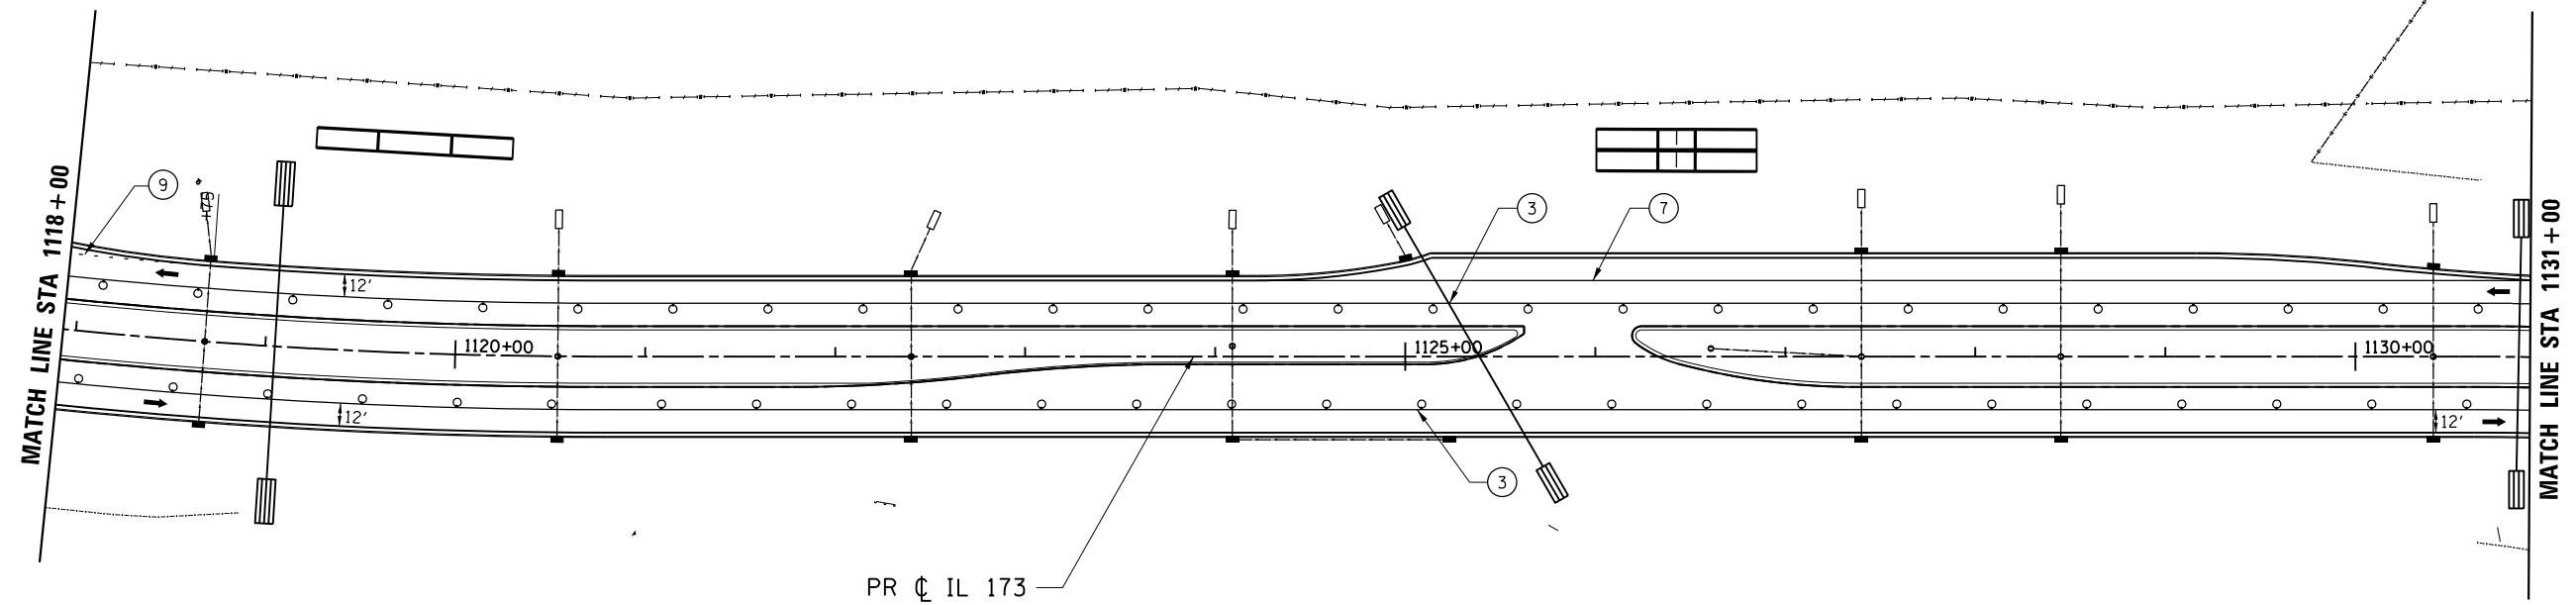


**TEMPORARY STRIPING LEGEND**

- ① PAVEMENT MARKING SYMBOL
- ② 4" SOLID WHITE EDGE LINE
- ③ 4" SOLID YELLOW EDGE LINE
- ④ 4" SOLID YELLOW DOUBLE CENTERLINE
- ⑤ 4" WHITE 30' SKIP 10' DASH
- ⑥ 4" YELLOW 30' SKIP 10' DASH
- ⑦ 8" SOLID WHITE LANE LINE
- ⑧ 8" WHITE 4' SKIP 2' DASH
- ⑨ 8" WHITE 6' SKIP 2' DASH
- ⑩ 24" SOLID WHITE STOP BAR
- ⑪ 12" SOLID WHITE DIAGONALS (ISLANDS)
- ⑫ 12" SOLID WHITE DIAGONALS, 20' C-C
- ⑬ 12" SOLID WHITE DIAGONALS, 30' C-C
- ⑭ 12" SOLID YELLOW DIAGONALS, 30' C-C
- ⑮ 12" SOLID WHITE DIAGONALS, 75' C-C
- ⑯ 12" SOLID YELLOW DIAGONALS, 75' C-C

**SYMBOL LEGEND**

-  WORK AREA (STAGE 3 & STAGE 6)
-  TEMPORARY PAVEMENT PLACED THIS STAGE
-  TEMPORARY PAVEMENT PLACED PREVIOUS STAGE
-  TEMPORARY PAVEMENT REMOVAL
-  TEMPORARY / EXISTING TRAFFIC FLOW
-  VERTICAL PANEL
-  DRUM OR TY II BARRICADE W/ STEADY BURN BI-DIRECTIONAL LIGHT
-  TY II DIRECTIONAL BARRICADE W/ STEADY BURN BI-DIRECTIONAL LIGHT
-  TYPE III BARRICADE WITH FLASHING BI-DIRECTIONAL LIGHT
-  TEMPORARY CONCRETE BARRIER
-  TEMPORARY IMPACT ATTENUATOR
-  TEMPORARY DITCH FLOW
-  ARROW BOARD



FILE NAME = Z007935TG-S6-IL173.11.dgn  
 MODEL = Default  
 PLOT DRIVER = Vb...IDOT\_PDF...1x17.pltcf9



|                                |                       |           |
|--------------------------------|-----------------------|-----------|
| USER NAME = rgoertz            | DESIGNED - RG         | REVISED - |
| PLOT SCALE = 1200.0000 ' / ft. | DRAWN - TRF           | REVISED - |
| PLOT DATE = 5/3/2013           | CHECKED - CMS         | REVISED - |
|                                | DATE - APRIL 30, 2013 | REVISED - |

**STATE OF ILLINOIS  
DEPARTMENT OF TRANSPORTATION**

**STAGING PLAN - STAGE 6  
IL 173**

SCALE: 1" = 50'    SHEET NO.    OF    SHEETS    STA. 1118+00    TO STA. 1131+00

|   |         |           |              |           |
|---|---------|-----------|--------------|-----------|
| F.A.P. RTE.                                     | SECTION | COUNTY    | TOTAL SHEETS | SHEET NO. |
| 303   | 129R    | WINNEBAGO | 968          | 358       |
| CONTRACT NO. 64988                              |         |           |              |           |
| FED. ROAD DIST. NO. 2 ILLINOIS FED. AID PROJECT |         |           |              |           |