



PLAN	SURVEYED	BY	DATE
	PLOTTED		
	NOTE BOOK		
	NO.		
	CHECKED		
	AT		
	FILE NAME		

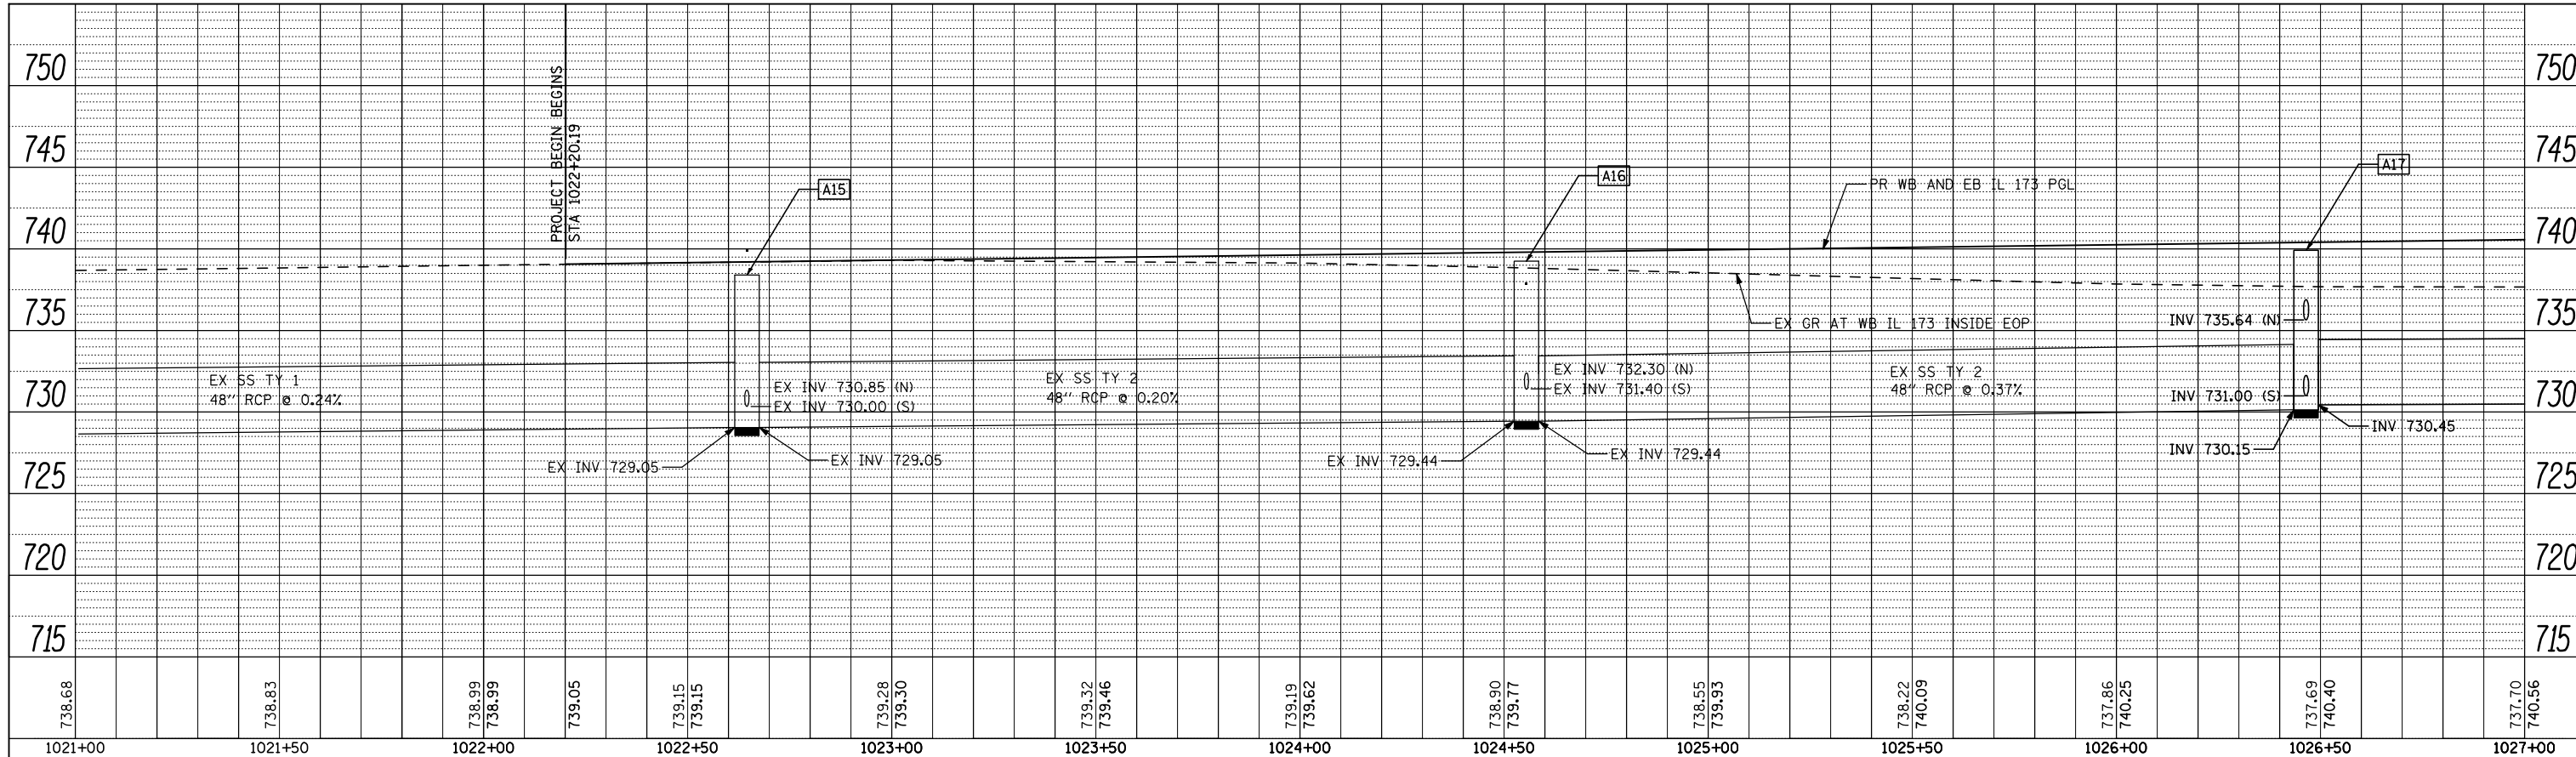

PROFILE	SURVEYED	BY	DATE
	PLOTTED		
	NOTE BOOK		
	NO.		
	CHECKED		
	AT		
	FILE NAME		

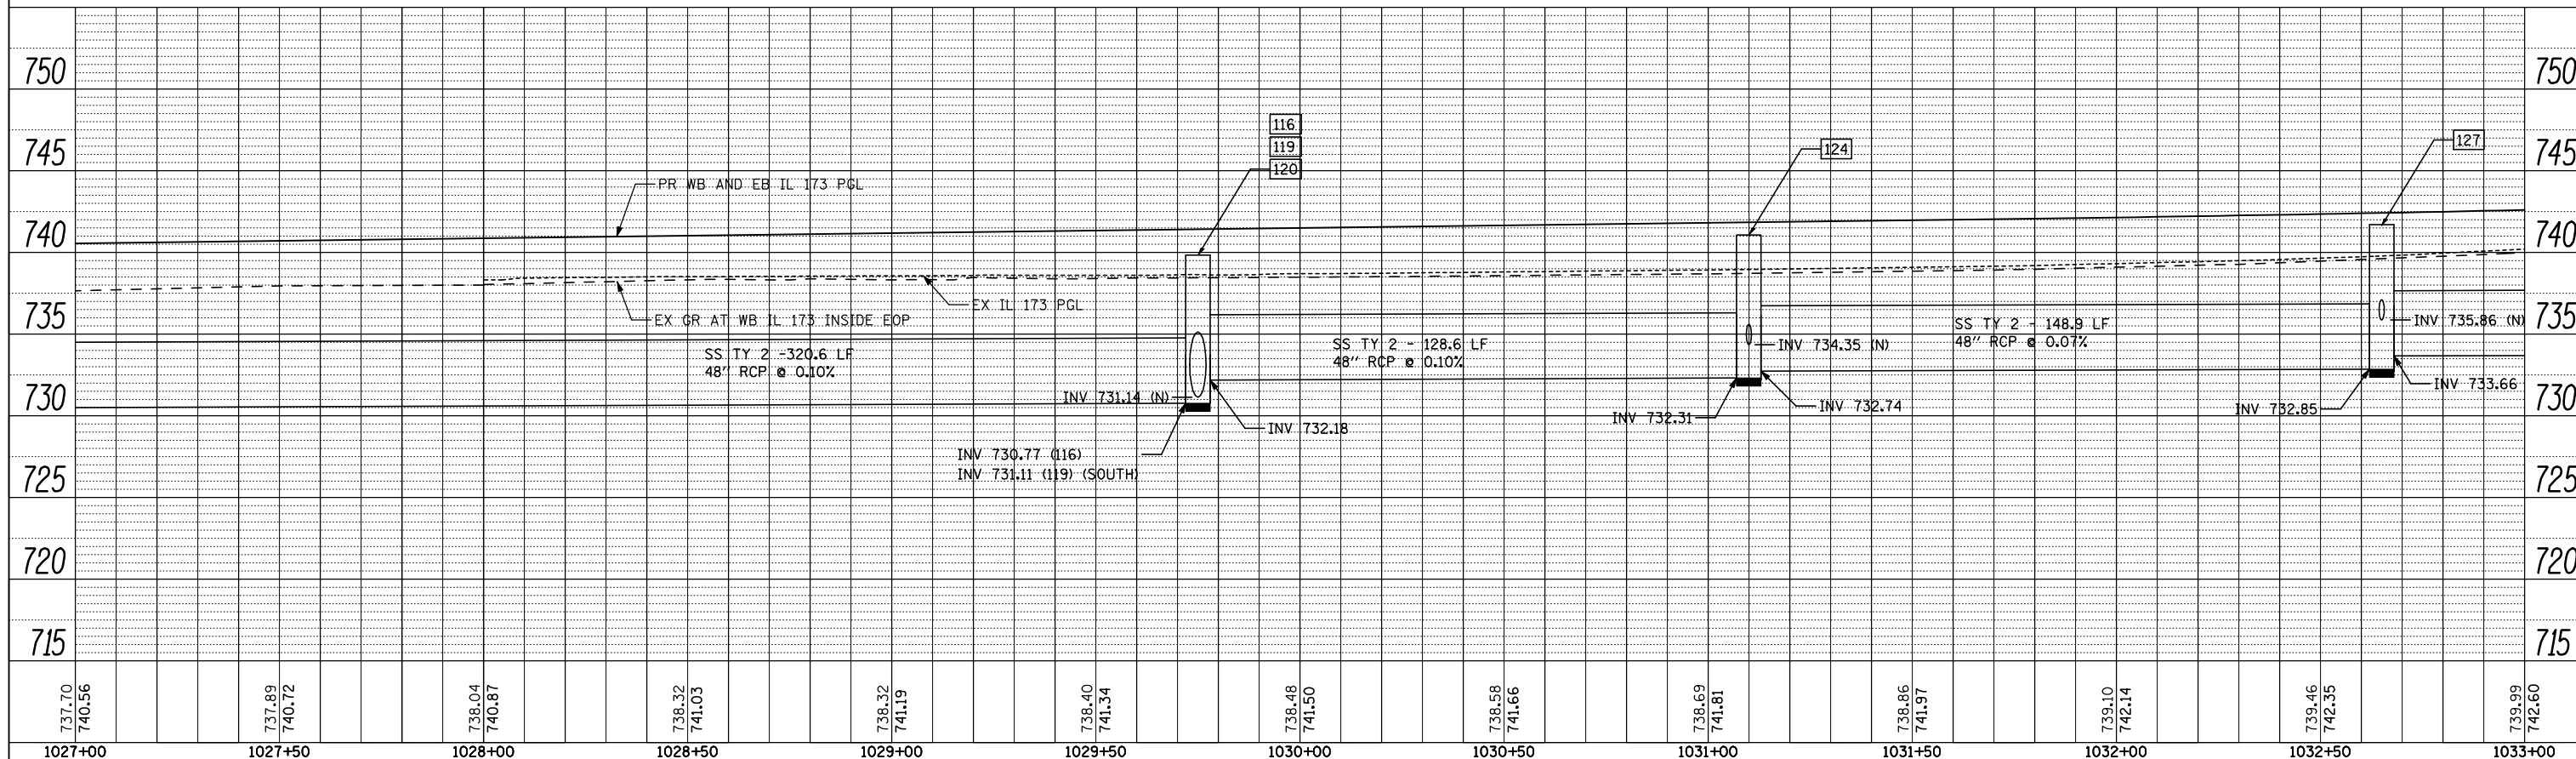

FILE NAME =
 ...\\CADD SHEETS\Z00793DRPRF02.dgn
THE UPCHURCH GROUP, INC.

USER NAME = Elgin 110
 DESIGNED - MJS
 DRAWN - RMH
 CHECKED - RLH
 DATE - APRIL 30, 2013

REVISED -
 REVISED -
 REVISED -
 REVISED -

**STATE OF ILLINOIS
 DEPARTMENT OF TRANSPORTATION**

DRAINAGE PROFILES
IL 173 FROM ALPINE ROAD TO I-90

SCALE: SHEET NO. OF SHEETS STA. 1021+00 TO STA. 1033+00

F.A.P. RTE.	SECTION	COUNTY	TOTAL SHEETS	SHEET NO.
303	129R	WINNEBAGO	968	439
			CONTRACT NO. 64988	
ILLINOIS FED. AID PROJECT				