
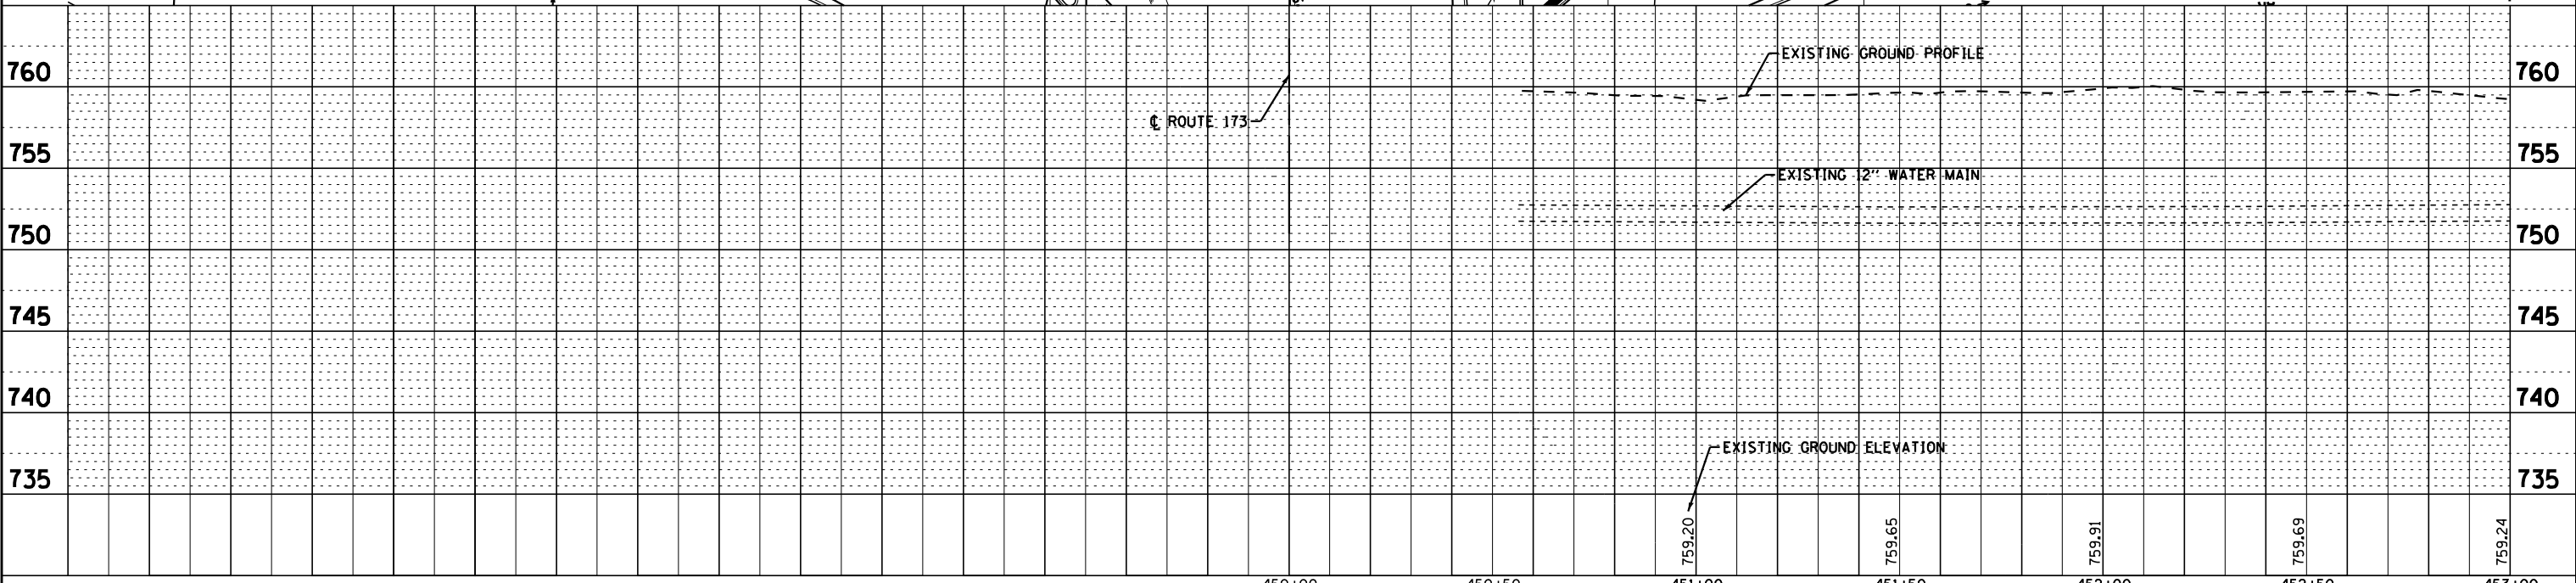


WATER MAIN PIPES
 WM-P25
 24 LF OF 6" WATER MAIN
 RJT PIPE

WATER MAIN FITTINGS
 WM-F33
 PRESSURE CONNECTION, 12" x 16"
 STA 451+72, 43' LT

FIRE HYDRANTS
 WM-FH9
 STA 451+72, 67' RT

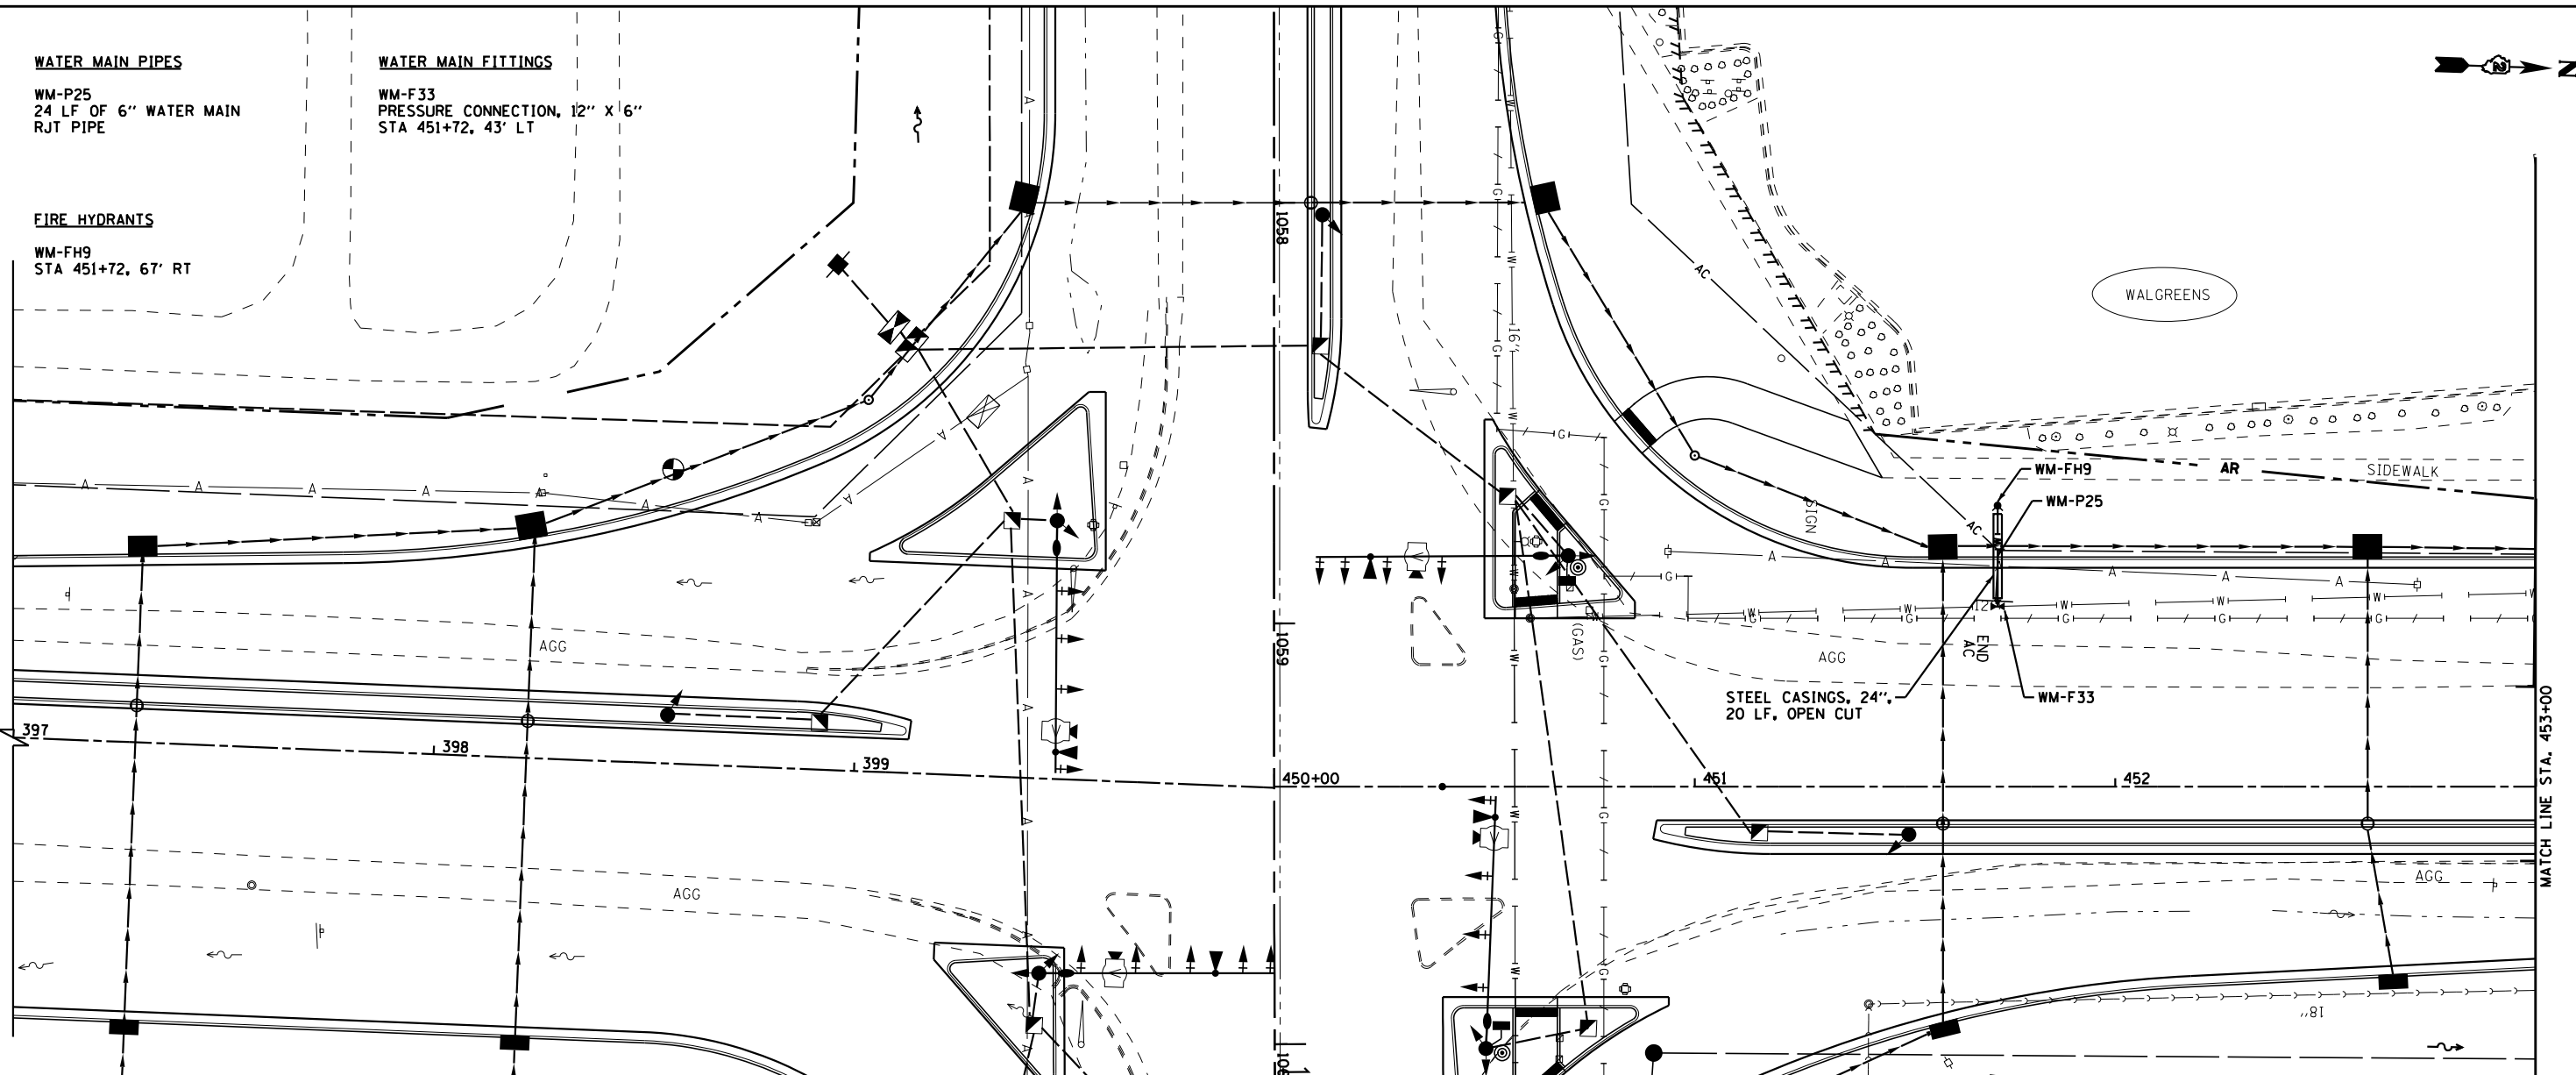

COPYRIGHT © 2012 BY BAXTER & WOODMAN, INC.
 STATE OF ILLINOIS - PROFESSIONAL DESIGN FIRM
 LICENSE NO. 184-001271, EXPIRES 4/30/2013
 5050 W. 127th Street, Moline, IL 61201-3859, PH: 309-398-7700



DESIGNED - MPK	REVISED -
DRAWN - KAR	REVISED -
CHECKED - MPK	REVISED -
DATE - APRIL 30, 2013	FILE - 110789-WaterMain-PP21.shx

**STATE OF ILLINOIS
 DEPARTMENT OF TRANSPORTATION**

**NORTH PARK PUBLIC WATER DISTRICT
 FOREST HILLS ROAD
 WATER MAIN RELOCATION**

SCALE: H: 1"=20' V: 1"=5'
 STA. 397+00 TO STA. 453+00

F.A.P. RTE. 303	SECTION 129R	COUNTY WINNEBAGO	TOTAL SHEETS 968	SHEET NO. 475
FED. ROAD DIST. NO.			ILLINOIS FED. AID PROJECT	
			CONTRACT NO. 64988	