
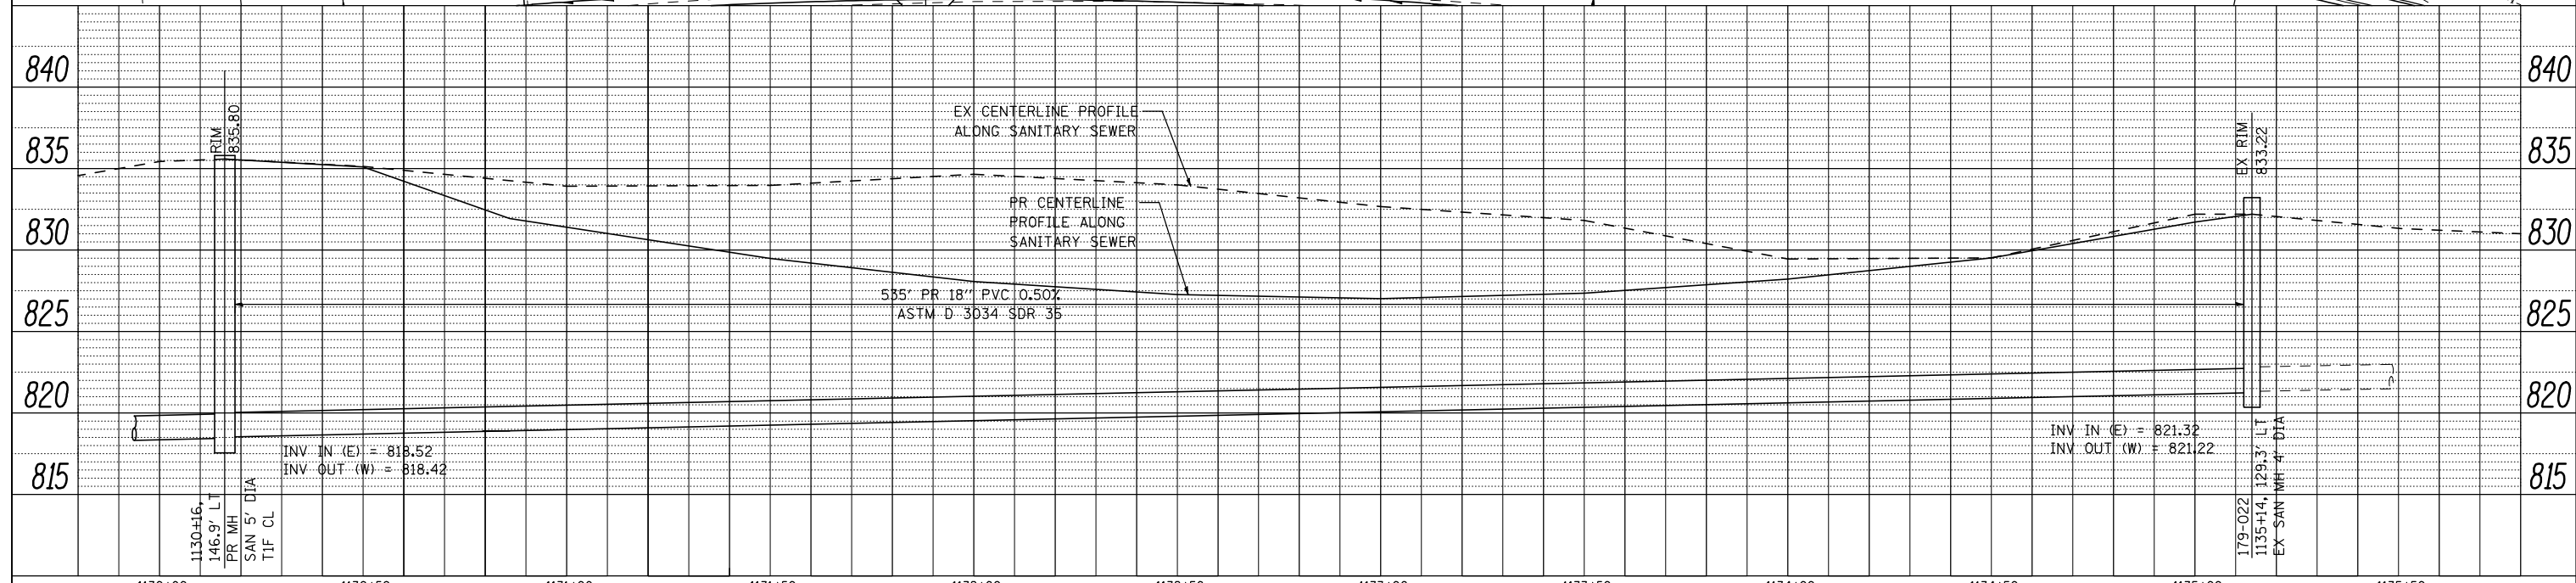


PLAN	SURVEYED	DATE
NO.	BY	
NOTE BOOK	PLOTTED	DATE
NO.	BY	
FILE NAME	CHECKED	DATE
	BY	
	DATE	

PROFILE	SURVEYED	DATE
NO.	BY	
NOTE BOOK	PLOTTED	DATE
NO.	BY	
FILE NAME	CHECKED	DATE
	BY	
	DATE	

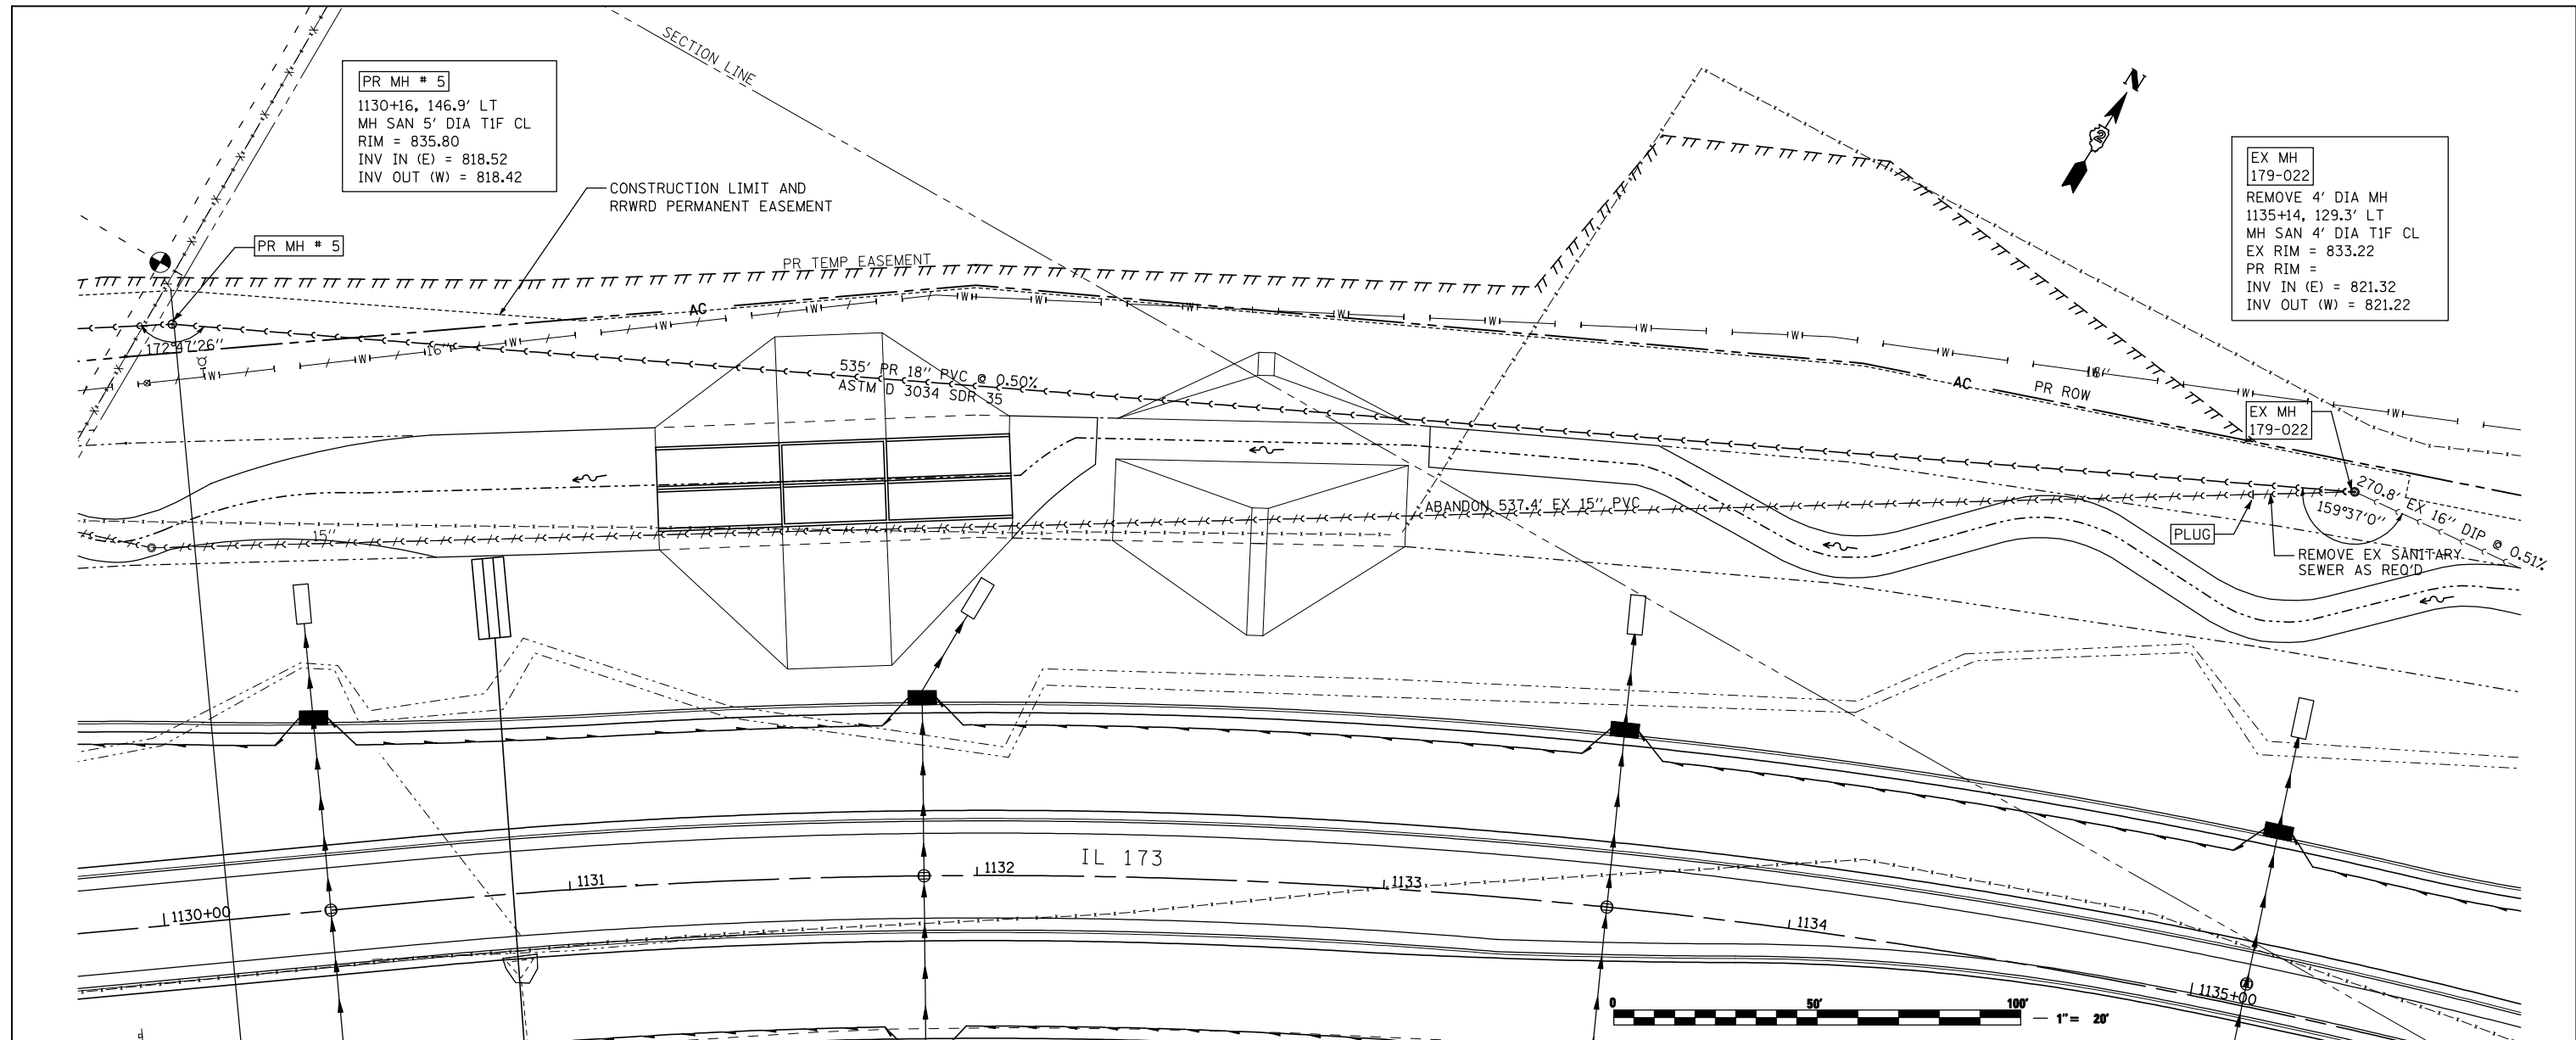

FILE NAME =	USER NAME = Elgin 110	DESIGNED - MW	REVISED -	STATE OF ILLINOIS DEPARTMENT OF TRANSPORTATION	SANITARY SEWER RELOCATION PLANS IL 173 FROM ALPINE ROAD TO I-90	F.A.P. RTE.	SECTION	COUNTY	TOTAL SHEETS	SHEET NO.
...\\CADD SHEETS\Z007935ANPLN06.dgn	PLOT SCALE = 40.0000' / IN.	DRAWN - RMH	REVISED -			303	129R	WINNEBAGO	968	486
THE UPCHURCH GROUP, INC.	PLOT DATE = 5/2/2013 11:26:12 AM	CHECKED - MJS	REVISED -			CONTRACT NO. 64988		ILLINOIS FED. AID PROJECT		