


THIS AREA ACQUIRED BY IDOT
SEE ROW PLATS

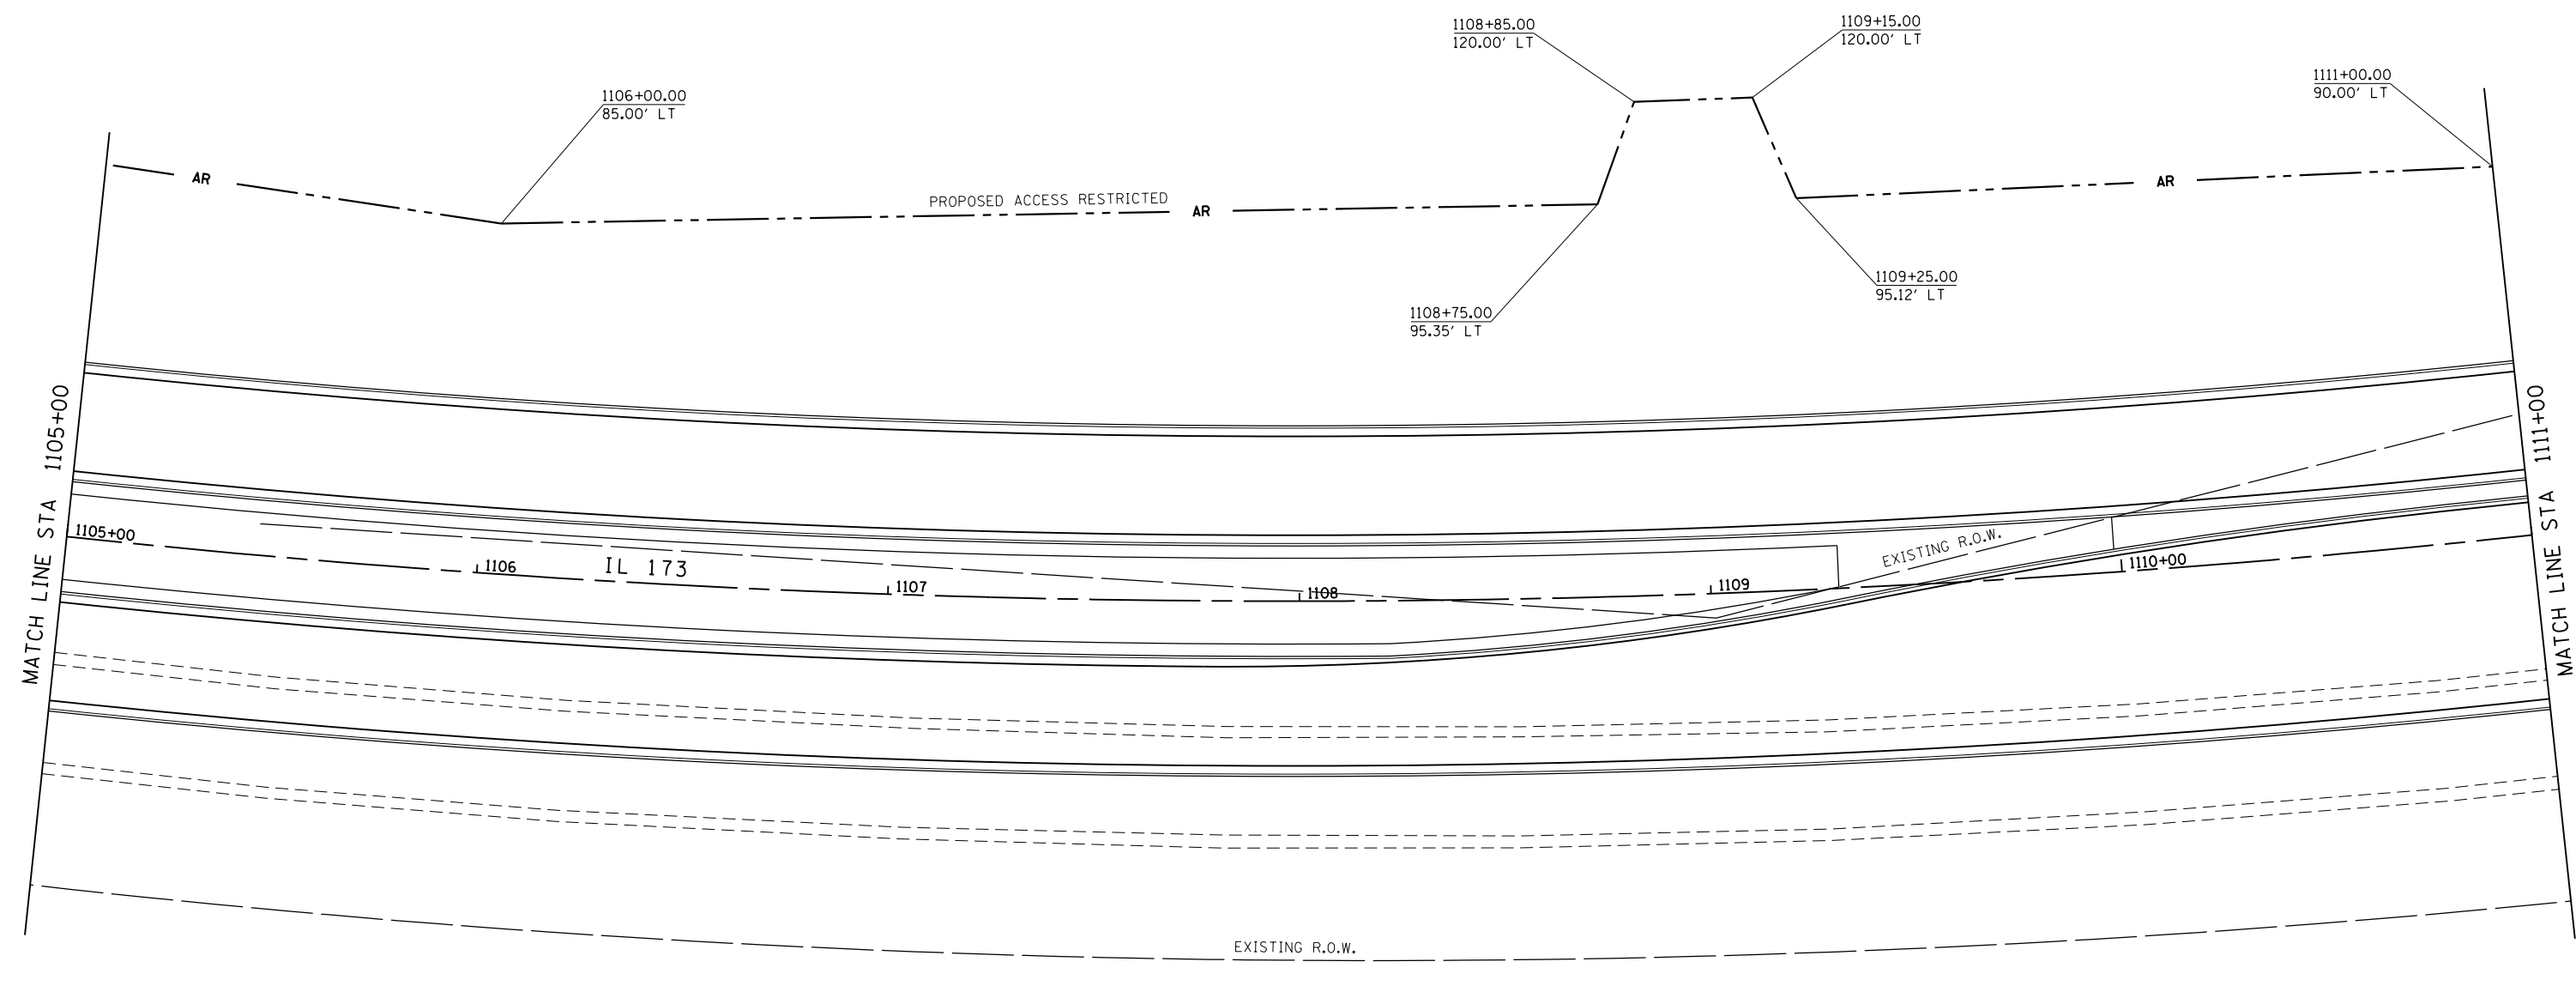

FILE NAME = Z00793RWES18.dgn
MODEL = Untitled Sheet
PLOT DRIVER = Vb...PDF...11x17.pltcf9



USER NAME = rgoertz	DESIGNED - KEC	REVISED -
DRAWN - KEC	REVISIONS	
PLOT SCALE = 40.0000' / in.	CHECKED - MTM	REVISED -
PLOT DATE = 5/2/2013 11:02:10 AM	DATE - APRIL 30, 2013	REVISED -

**STATE OF ILLINOIS
DEPARTMENT OF TRANSPORTATION**

RIGHT OF WAY PLANS	
IL 173 FROM ALPINE ROAD TO I-90	
PROJECT	JOB NO.
SCALE: 1"=20'	SHEET NO. 16 OF 41 SHEETS
STA. 1105+00 TO STA. 1111+00	

F.A.P. RTE.	SECTION	COUNTY	TOTAL SHEETS	SHEET NO.
303	129R	WINNEBAGO	968	504
CONTRACT NO. 64988				
ILLINOIS FED. AID PROJECT				