


BY	DATE

ORIGINAL SURVEY	SURVEYED	DATE
NOTE BOOK	PLOTTED	
	TEMPLATE	
	AREAS	
	CHECKED	

FILE NAME = ... \Z00793X56PS1SHT.dgn

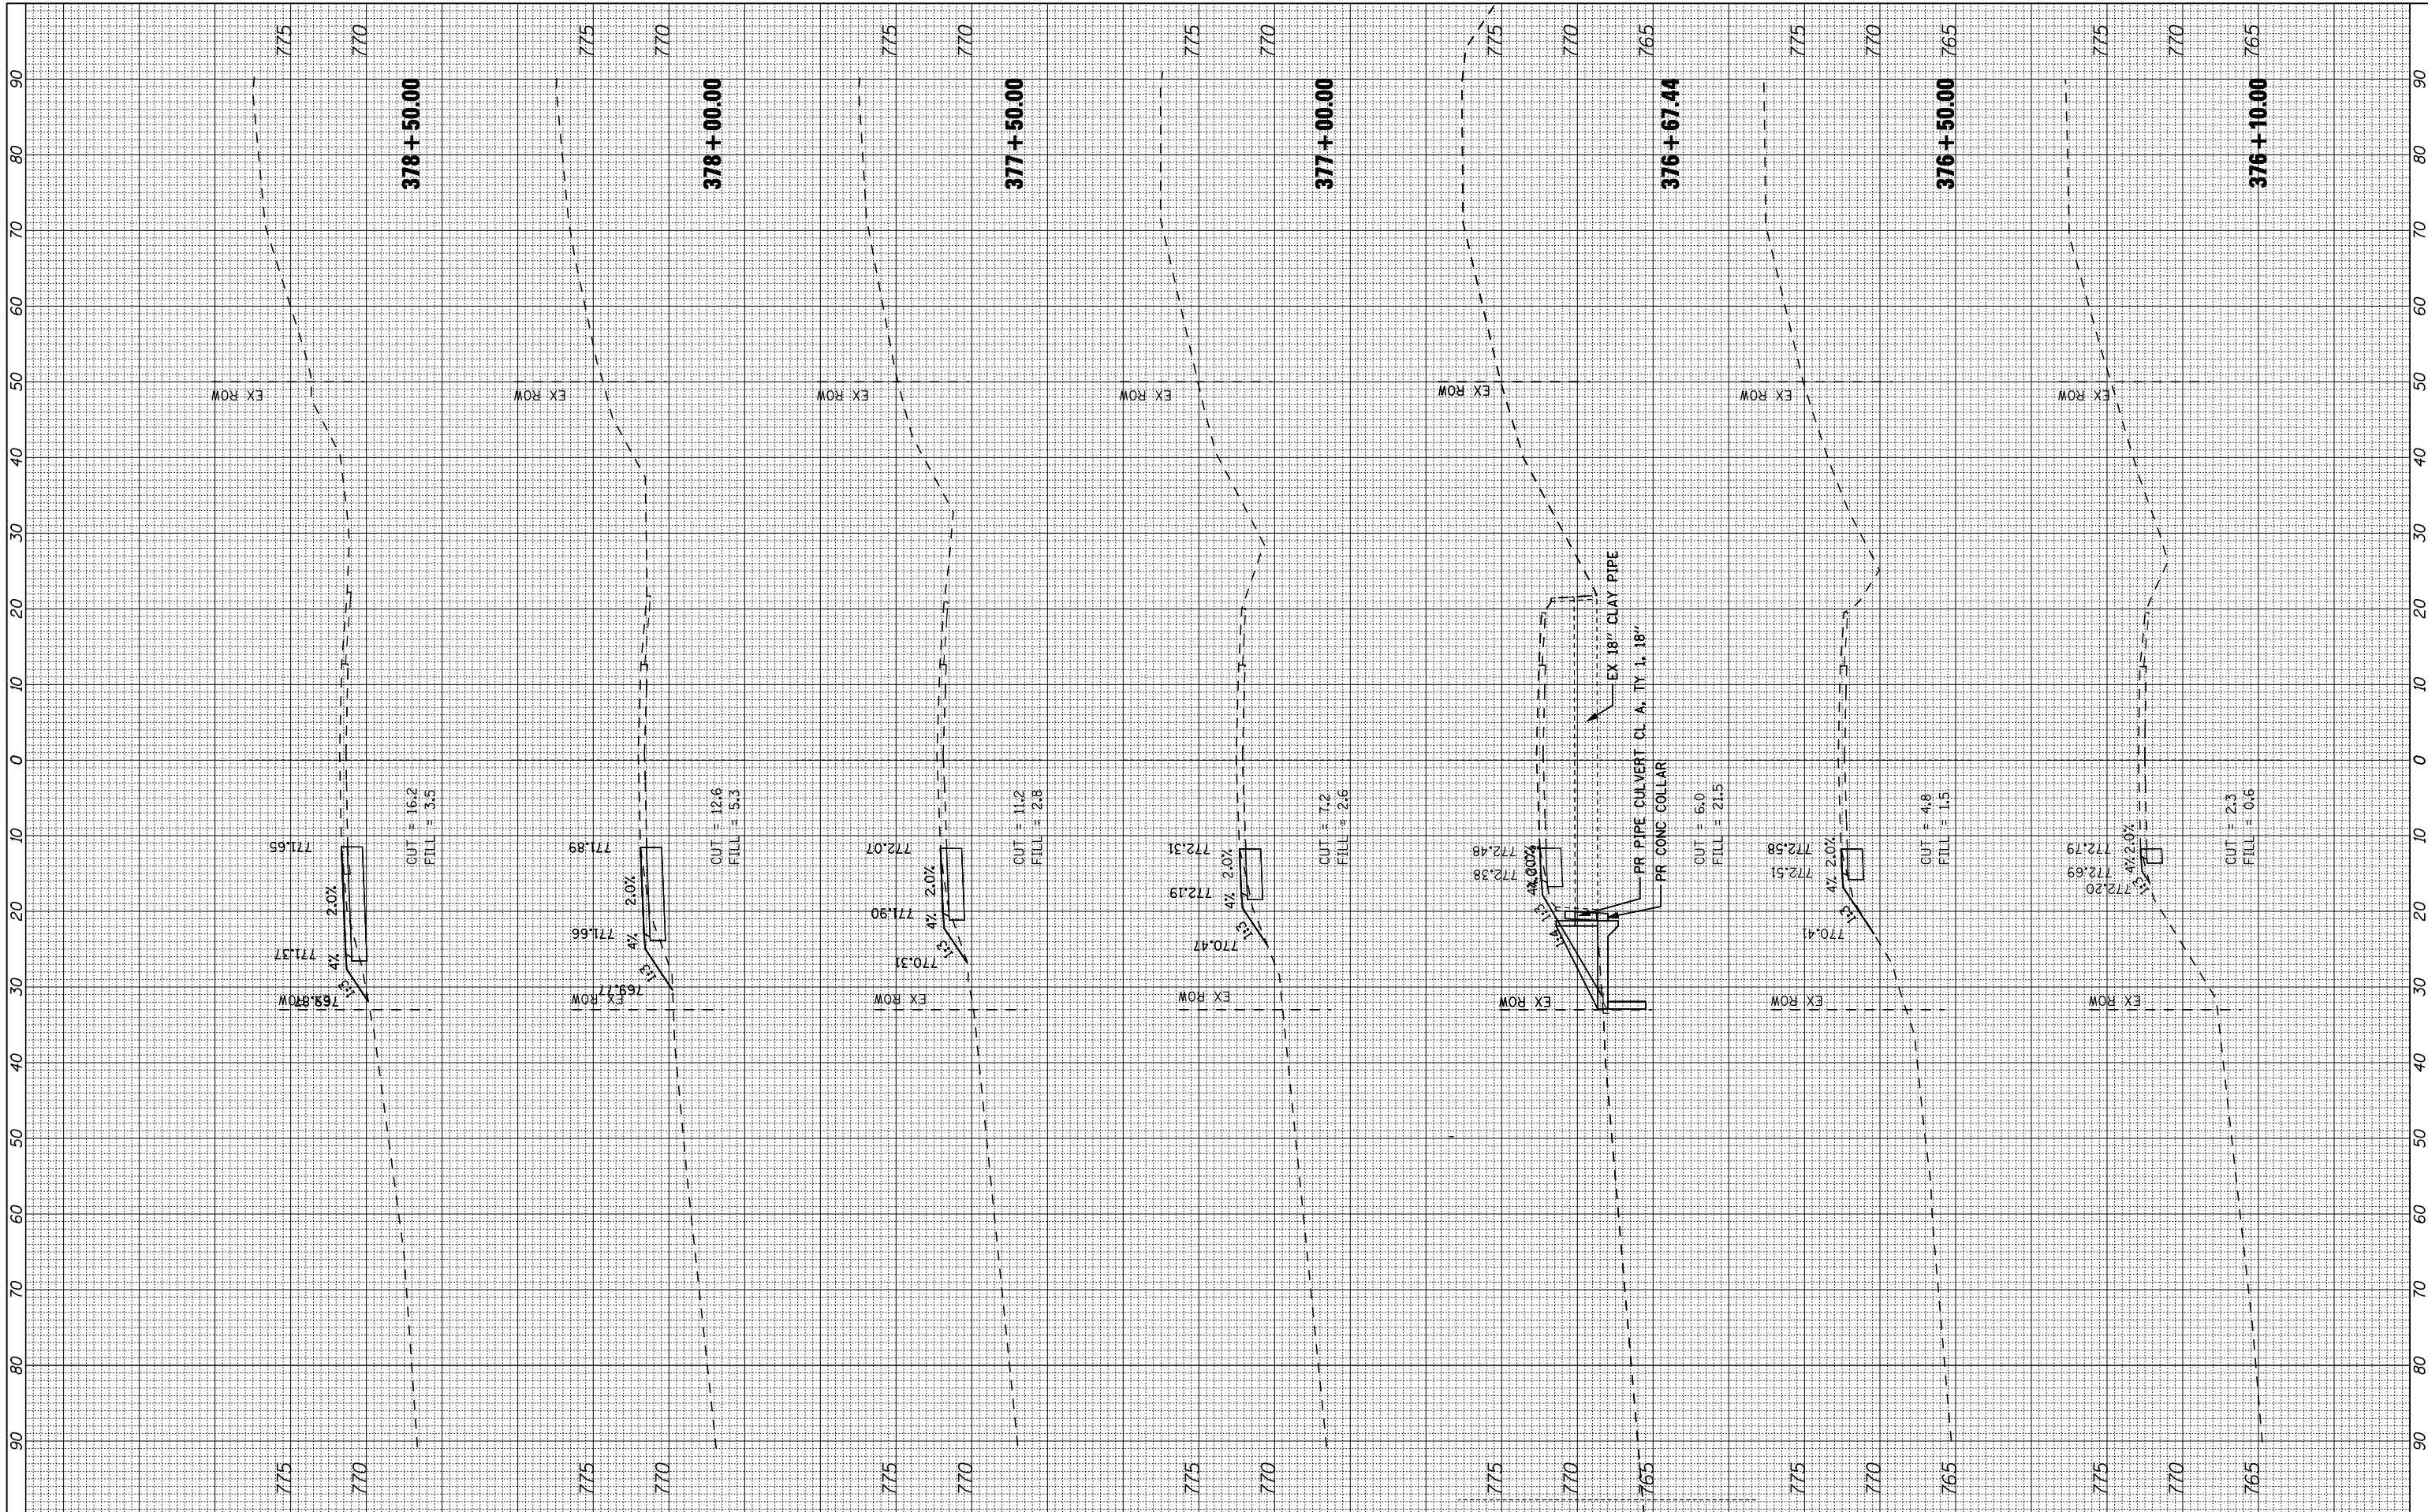

USER NAME = Elgin 110
DESIGNED - RLH
DRAWN - RMH
CHECKED - MJS
DATE - APRIL 30, 2013

REVISED -
REVISED -
REVISED -
REVISED -

STATE OF ILLINOIS
DEPARTMENT OF TRANSPORTATION

CROSS SECTIONS FOREST HILLS ROAD PRESTAGE

SCALE: SHEET NO. OF SHEETS STA. 376+10.00 TO STA. 378+50.00

F.A.P. RTE. 303	SECTION 129R	COUNTY WINNEBAGO	TOTAL SHEETS 968	SHEET NO. 759
CONTRACT NO. 64988			ILLINOIS FED. AID PROJECT	

THE UPCHURCH GROUP, INC.