


FINAL SURVEY NO.	SURVEYED PLOTTED TEMPLATE AREAS CHECKED	BY	DATE

ORIGINAL SURVEY NO.	SURVEYED PLOTTED TEMPLATE AREAS CHECKED	BY	DATE

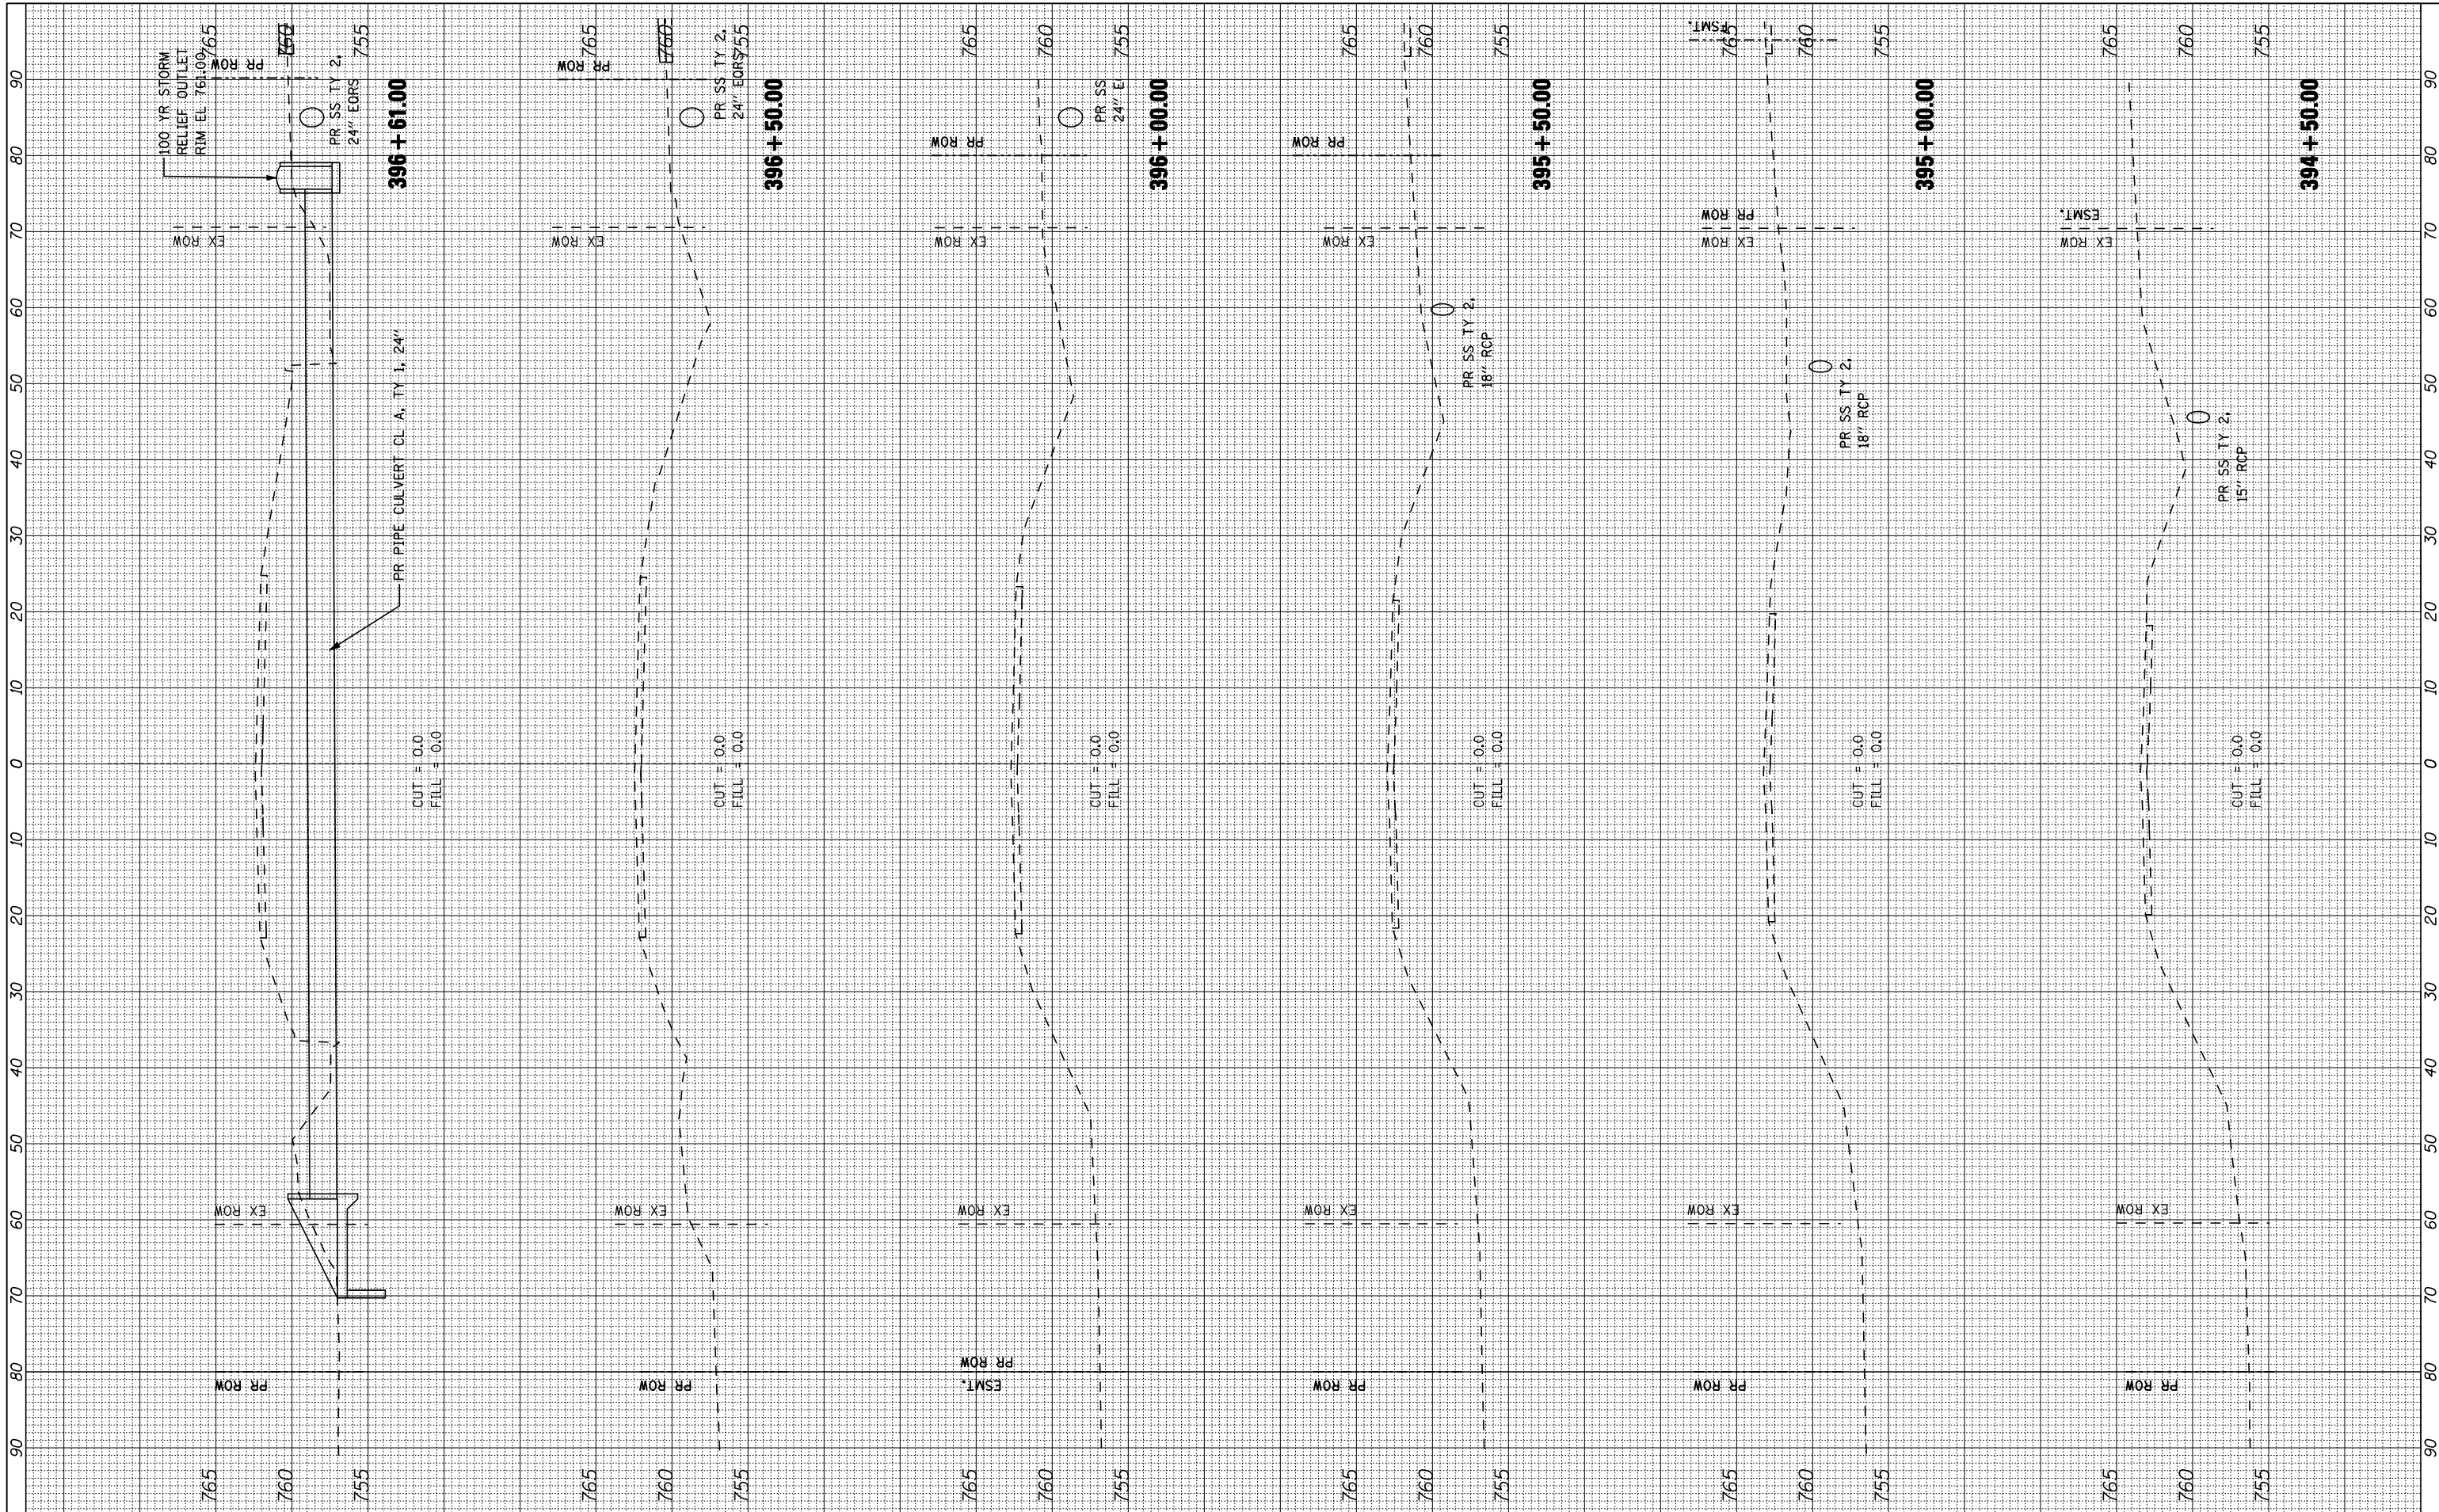

FILE NAME = ... \Z00793X56PS1SHT.dgn
THE UPCHURCH GROUP, INC.

USER NAME = Elgin 110	DESIGNED - RLH	REVISED -
PLOT SCALE = 20.0000' / IN.	DRAWN - RMH	REVISED -
PLOT DATE = 5/3/2013	CHECKED - MJS	REVISED -
	DATE - APRIL 30, 2013	REVISED -

**STATE OF ILLINOIS
DEPARTMENT OF TRANSPORTATION**

CROSS SECTIONS FOREST HILLS ROAD PRESTAGE

SCALE: SHEET NO. OF SHEETS STA. 394+50.00 TO STA. 396+61.00

F.A.P. RTE. 303	SECTION 129R	COUNTY WINNEBAGO	TOTAL SHEETS 968	SHEET NO. 766
			CONTRACT NO. 64988	
ILLINOIS FED. AID PROJECT				