


210 200 190 180 170 160 150 140 130 120 110 100 90 80 70 60 50 40 30 20 10 0 10 20 30 40 50 60 70 80 90 100 110

BY	DATE
FINAL SURVEY	SURVEYED
NOTE BOOK	PLOTTED
NO.	TEMPLATE
	AREAS CHECKED

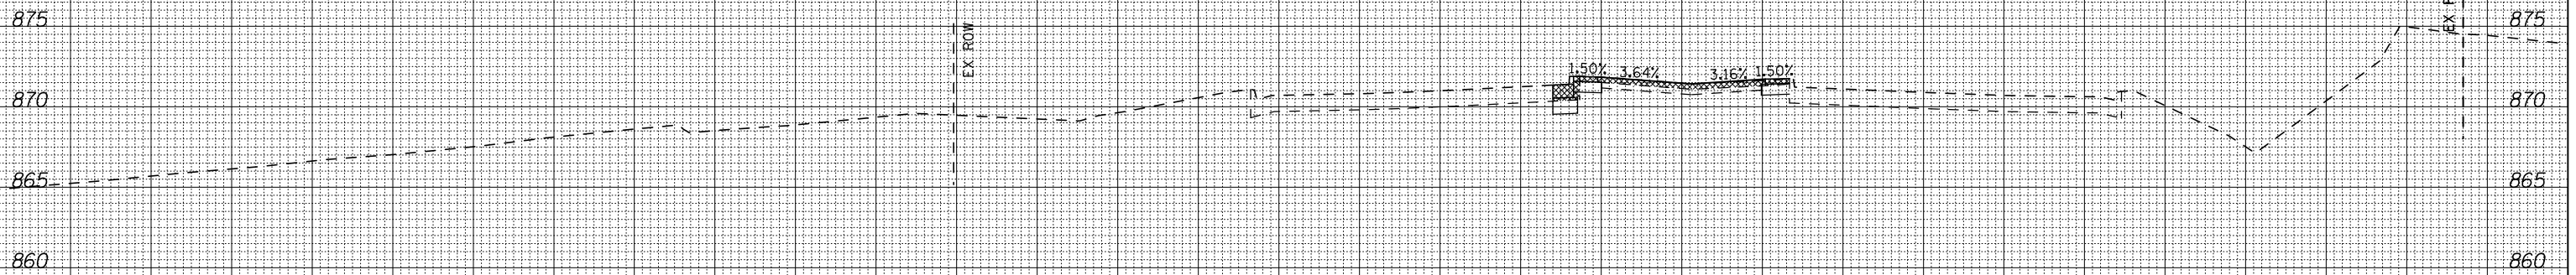


Stage_6
 Cut = 10.30 S.F.
 Fill = 0.00 S.F.
 T.S. Rt = 0.00 L.F.

1154 + 50.00

1154 + 50.00

BY	DATE
ORIGINAL SURVEY	SURVEYED
NOTE BOOK	PLOTTED
NO.	TEMPLATE
	AREAS CHECKED

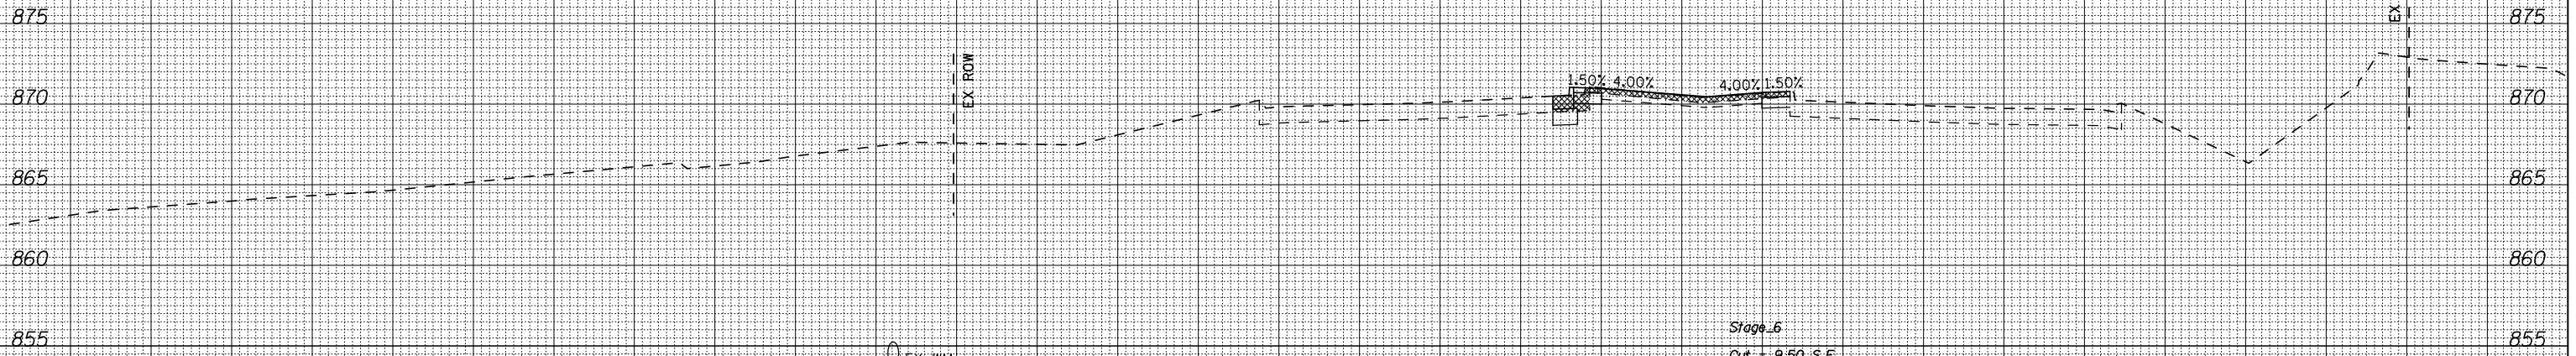

Stage_6
 Cut = 9.50 S.F.
 Fill = 0.00 S.F.
 T.S. Rt = 0.00 L.F.

1154 + 00.00

1154 + 00.00

210 200 190 180 170 160 150 140 130 120 110 100 90 80 70 60 50 40 30 20 10 0 10 20 30 40 50 60 70 80 90 100 110

FILE NAME = ...CADD SHEETS\Z00793XMSHT.DGN
 THE UPCHURCH GROUP, INC.

USER NAME = E1grn 110	DESIGNED - SJF	REVISED -
PLOT SCALE = 20.0000' / IN.	DRAWN - SAE	REVISED -
PLOT DATE = 5/6/2013	CHECKED - RMH	REVISED -
	DATE - APRIL 30, 2013	REVISED -

STATE OF ILLINOIS
 DEPARTMENT OF TRANSPORTATION

CROSS SECTIONS IL 173

SCALE: SHEET NO. OF SHEETS STA. 1154+00.00 TO STA. 1154+50.00

F.A.P. RTE.	SECTION	COUNTY	TOTAL SHEETS	SHEET NO.
303	129R	WINNEBAGO	968	896
			CONTRACT NO. 64988	

ILLINOIS FED. AID PROJECT