


210 200 190 180 170 160 150 140 130 120 110 100 90 80 70 60 50 40 30 20 10 0 10 20 30 40 50 60 70 80 90 100 110

BY	DATE
SURVEYED	PLOTTED
NOTE BOOK	TEMPLATE
AREAS CHECKED	AREAS CHECKED
No.	No.


BY	DATE
SURVEYED	PLOTTED
NOTE BOOK	TEMPLATE
AREAS CHECKED	AREAS CHECKED
No.	No.

END RECONSTRUCTION STA 156+00

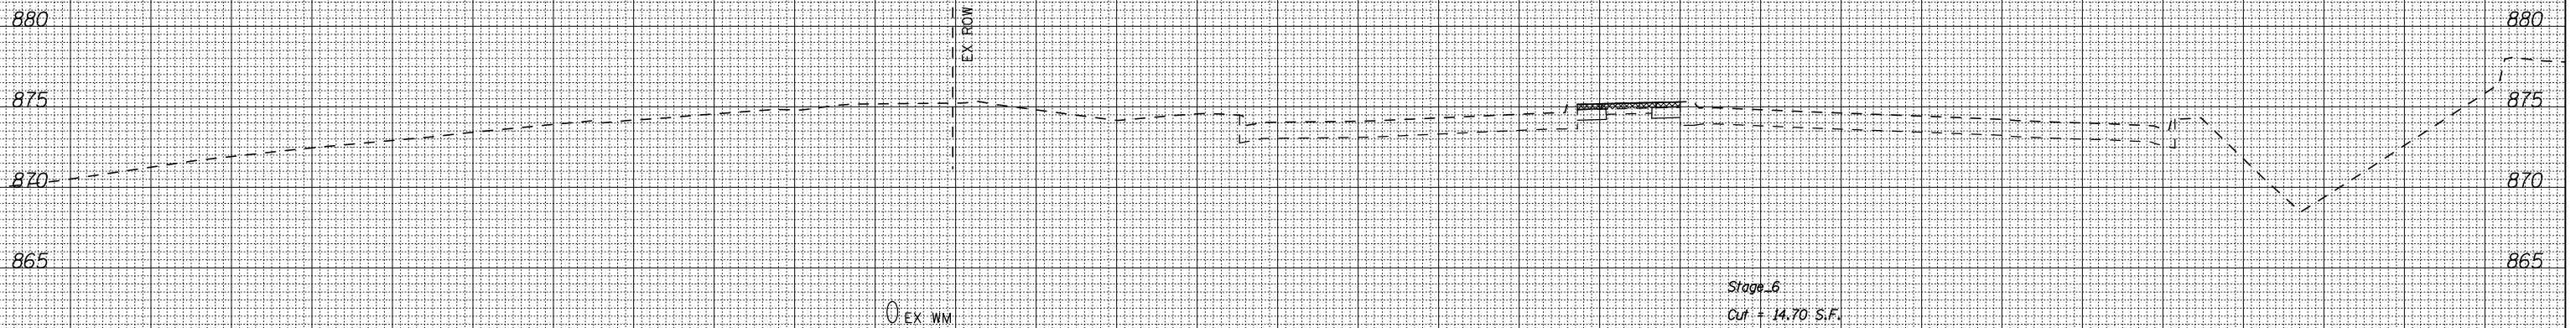

156+00.00

156+00.00

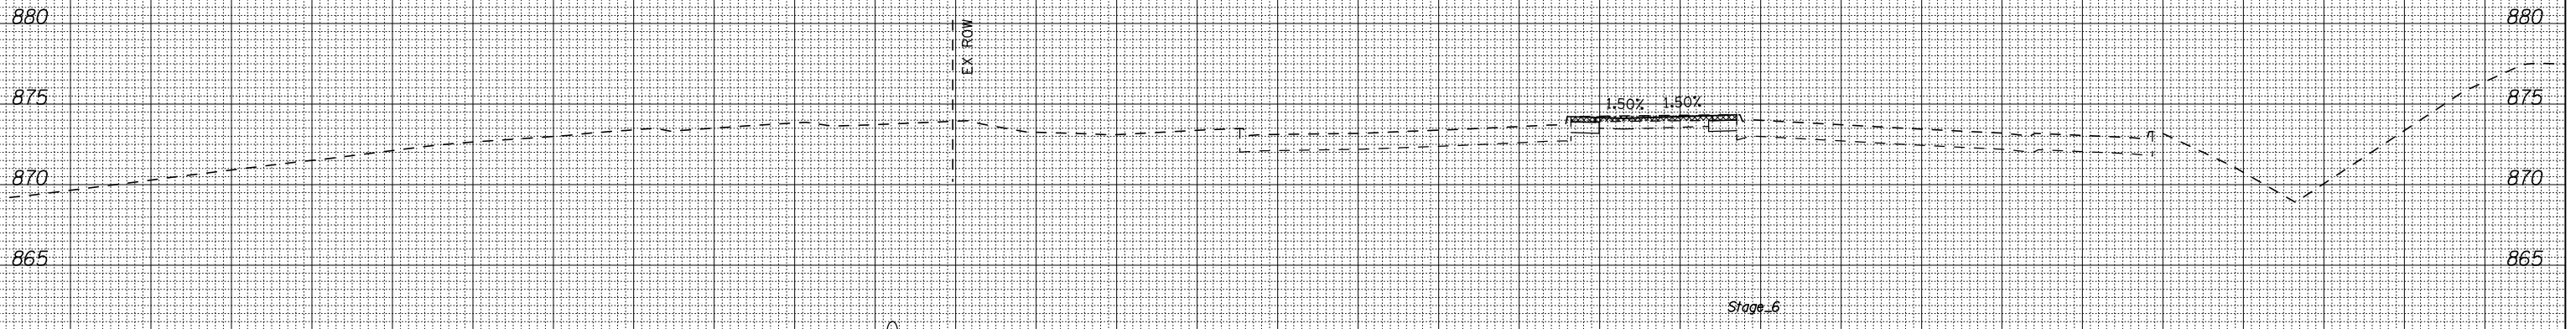

155+50.00

155+50.00

FILE NAME = ...VCADD SHEETS\Z007933MISHT.DGN
THE UPCHURCH GROUP, INC.

USER NAME = E1grn 110	DESIGNED - SJF	REVISED -
PLOT SCALE = 20.0000' / IN.	DRAWN - SAE	REVISED -
PLOT DATE = 5/6/2013	CHECKED - RMH	REVISED -
	DATE - APRIL 30, 2013	REVISED -

**STATE OF ILLINOIS
DEPARTMENT OF TRANSPORTATION**

CROSS SECTIONS IL 173

SCALE: SHEET NO. OF SHEETS STA. 155+50.00 TO STA. 156+00.00

F.A.P. RTE.	SECTION	COUNTY	TOTAL SHEETS	SHEET NO.
303	129R	WINNEBAGO	968	898
			CONTRACT NO. 64988	
ILLINOIS FED. AID PROJECT				